



ELEVATION 1:20

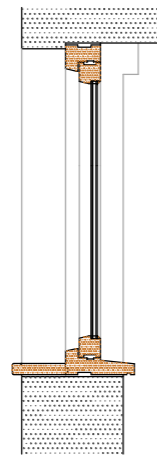


SECTION 1:20

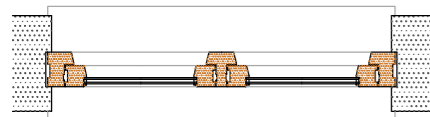


PLAN 1:20


W4

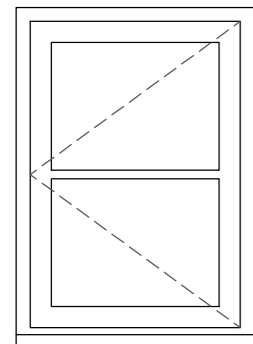

ELEVATION 1:20

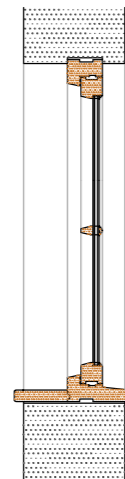


SECTION 1:20

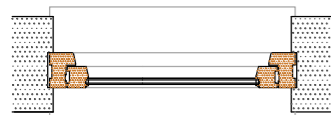


PLAN 1:20

W3

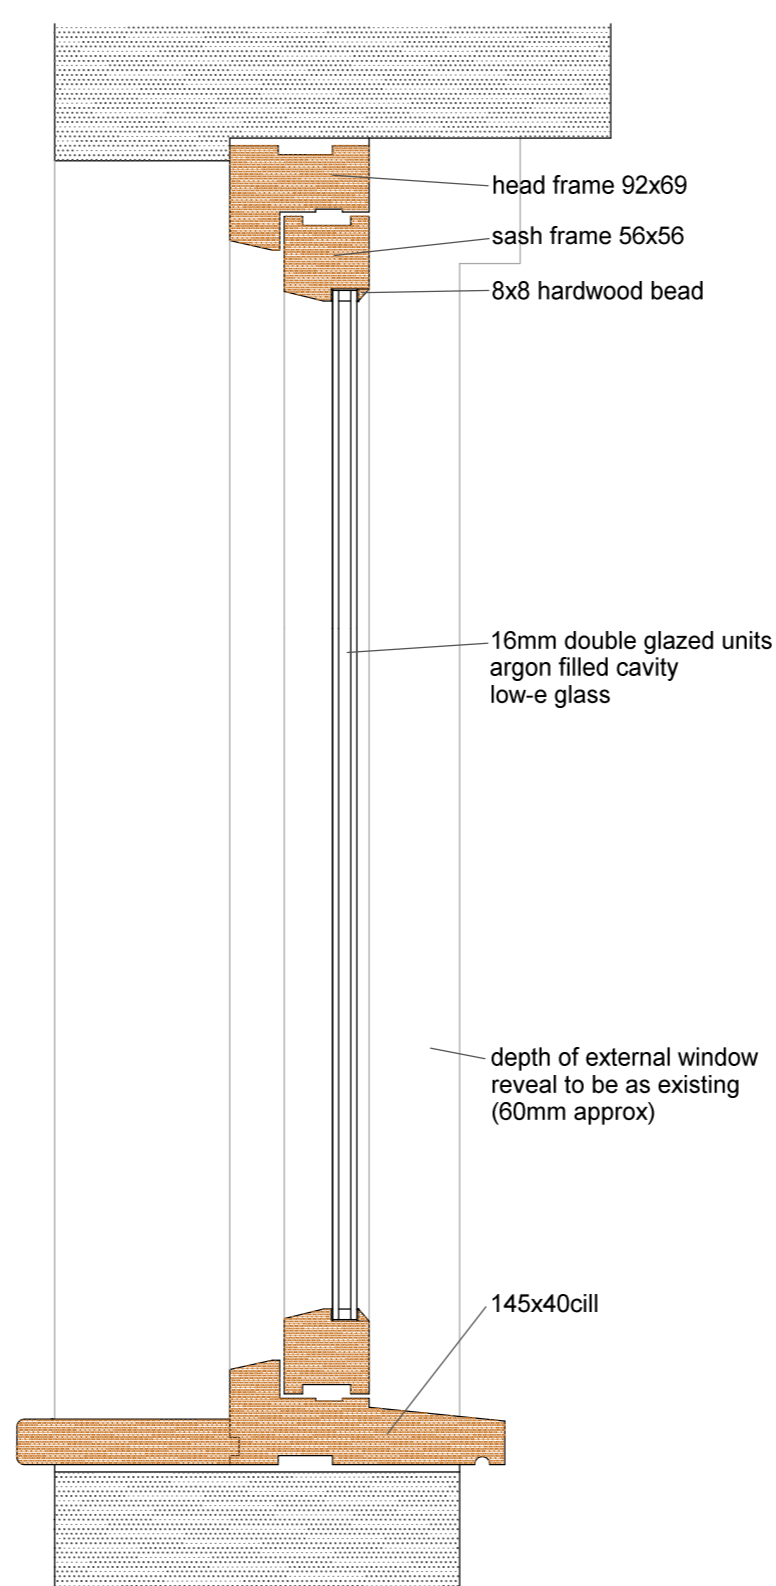

SECTION - W4 1:20

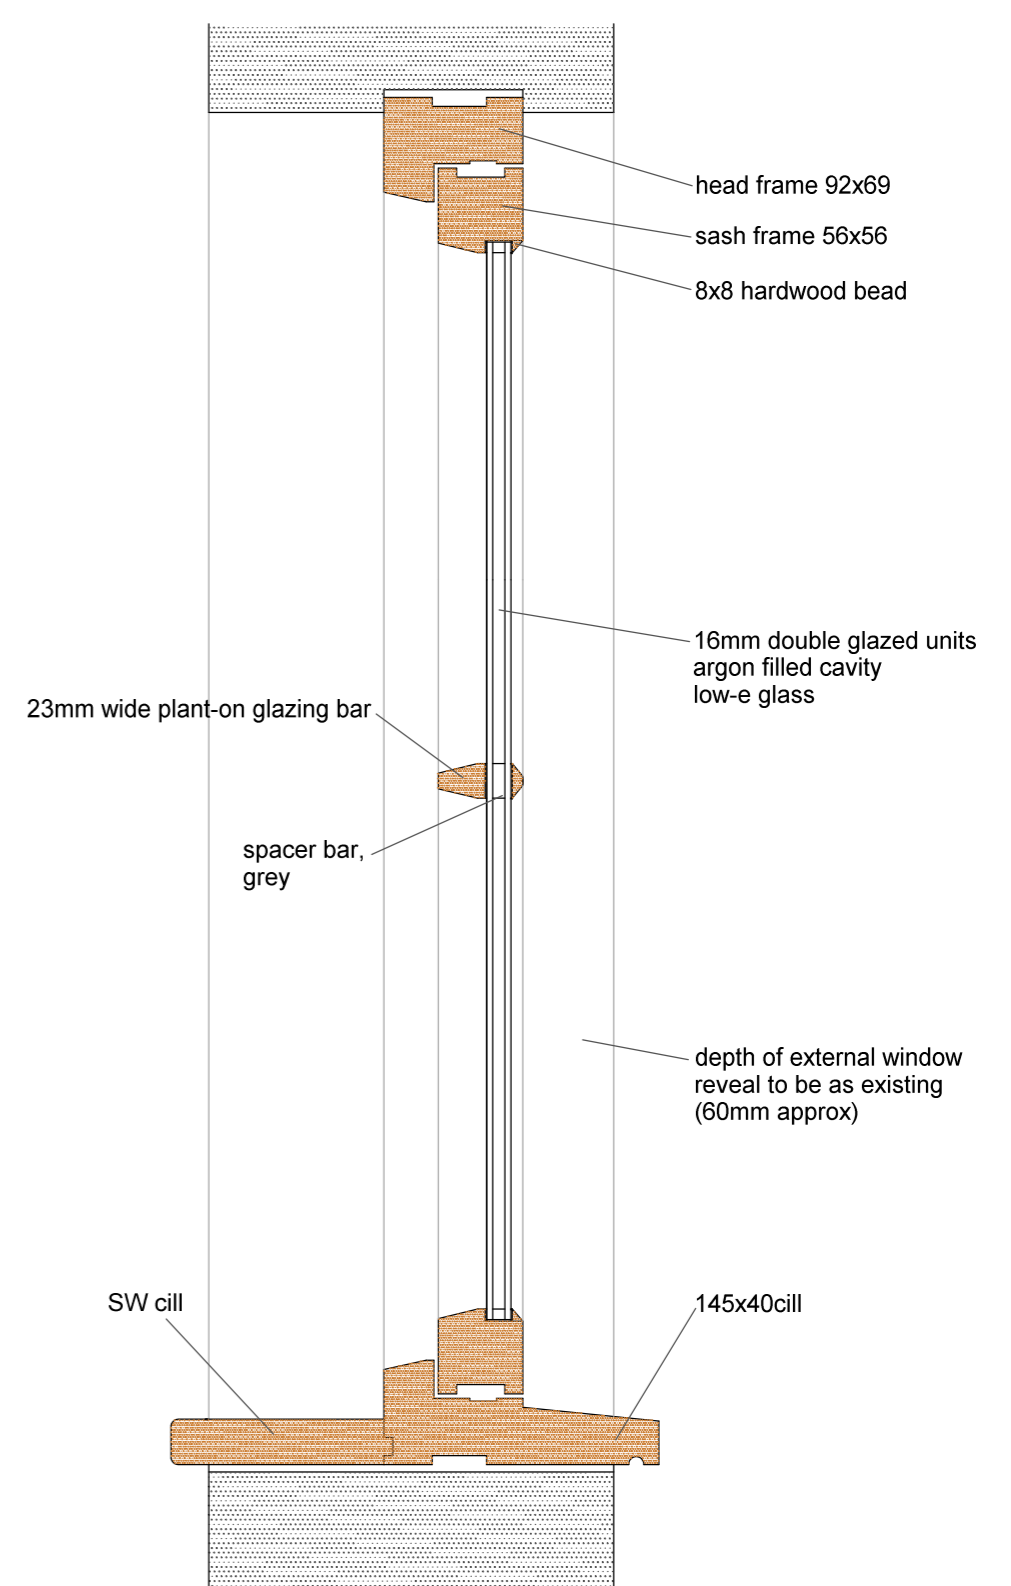

SECTION - W3 1:20



www.heeleysarchitects.co.uk

**Client**  
BidConnector Ltd

**Project**  
5 Bank Street  
Bridgnorth  
WV16 4AJ

**Proposed**  
Window Details 1:20, 1:50

**Date** 18-01-24

**Drawing No.** 2320H - 6

# WINDOW DETAILS - W3 & W4

Frames to be constructed in hardwood, vac treated, with 4 layer paint finish.  
White finish - RAL 9010  
All glazing below 800mm above floor level to be toughened safety glass  
Windows to achieve u-value of 1.6 or better  
Internal hardware to be polished brass