



ELEVATION

1:20

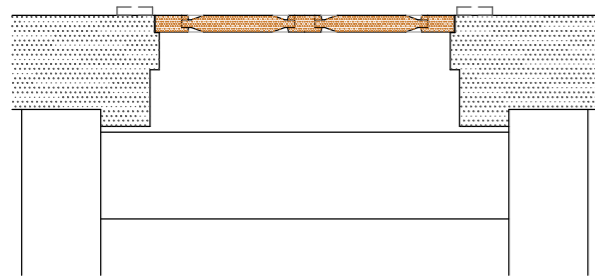

PLAN


1:20

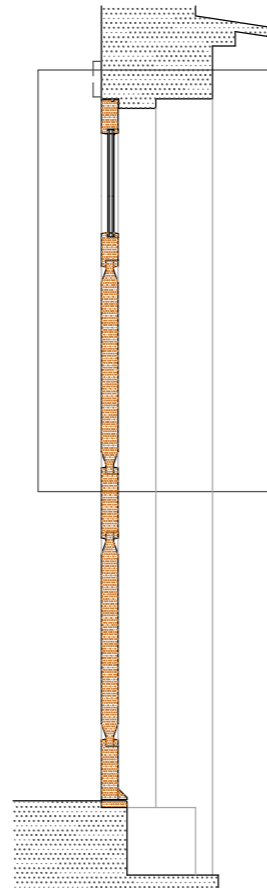

DETAIL 1

SECTION

1:20

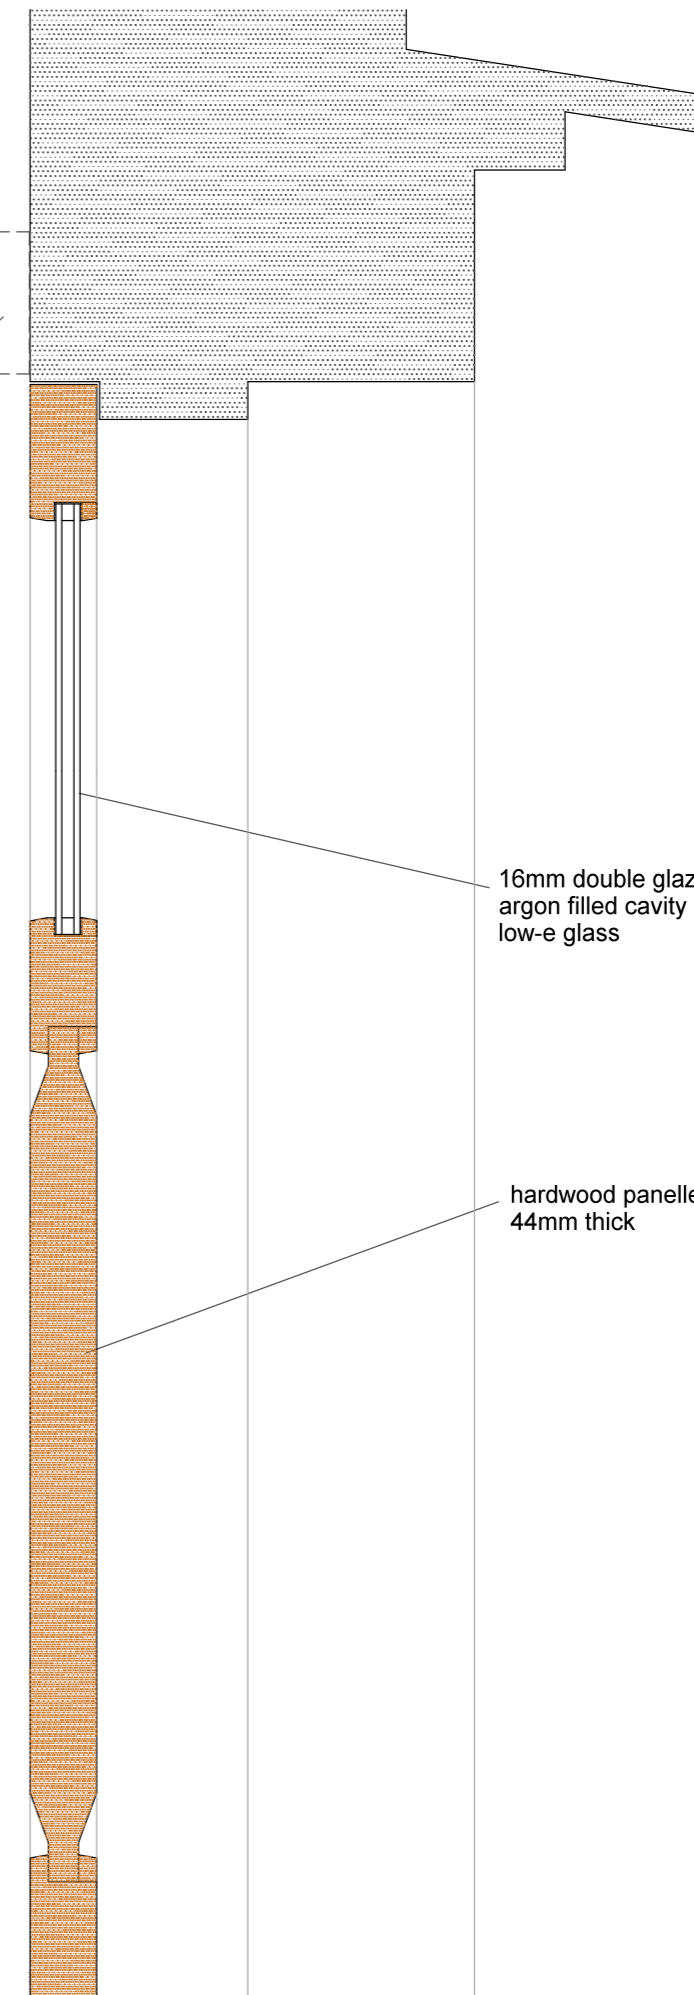

architrave/beading as necessary,
details to be determined

16mm double glazed units
argon filled cavity
low-e glass

hardwood panelled door
44mm thick

DETAIL 1
1:5

DOOR D1 -
Door to be constructed in hardwood,
vac treated, with 4 layer paint finish.
All glazing below 800mm above floor level
to be toughened safety glass
Windows to achieve u-value of 1.6 or better
Internal hardware to be polished brass
Colours:
frame - white
door - purple



Heeleys

www.heeleysarchitects.co.uk

Project

5 Bank Street
Bridgnorth
WV16 4AJ

Client

BidConnector Ltd

Proposed

Door Details 1:20, 1:50

Date

18-01-24

Drawing No.

2320H - 4