


SIDE ELEVATION  
(Elevation 'B' on Block Plan)  
**PROPOSED**

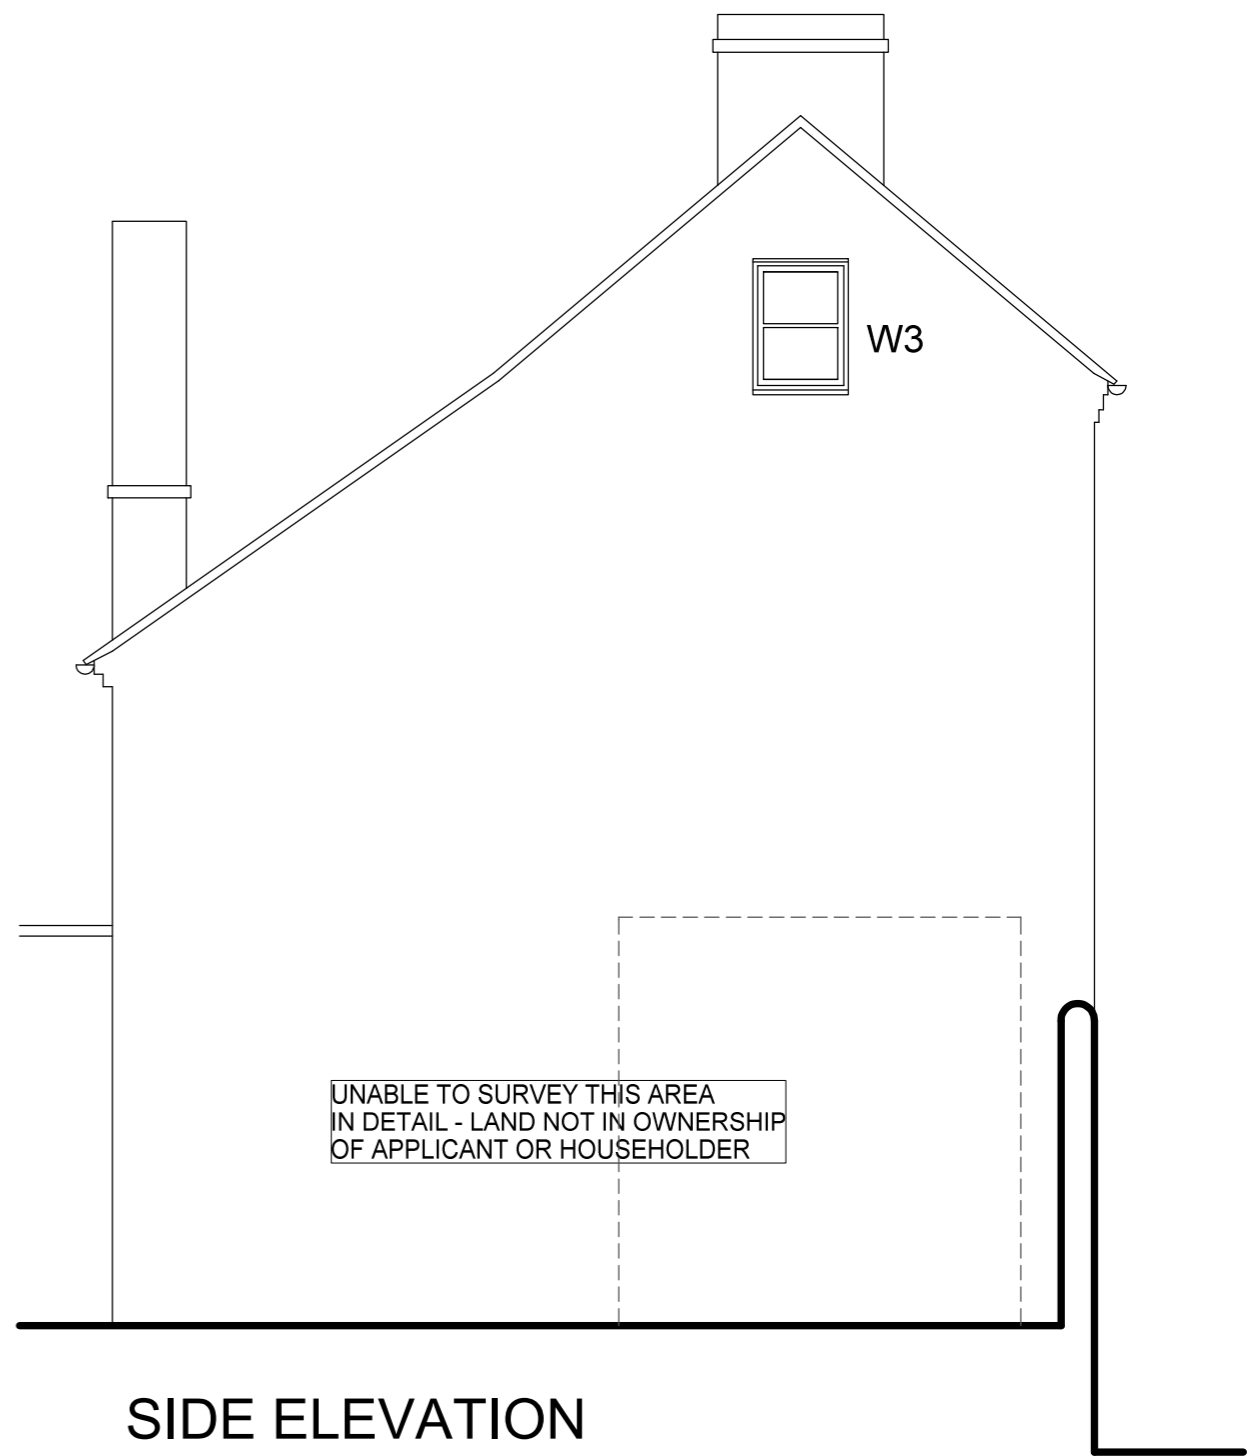

SIDE ELEVATION  
(Elevation 'B' on Block Plan)  
**EXISTING**

WINDOW W3 -  
EXISTING WINDOW TO BE REPLACED -  
SUBJECT TO ARTICLE 4 DIRECTIVE

WINDOW W3 -  
Frames to be constructed in hardwood,  
vac treated, with 4 layer paint finish.  
Colour white - RAL 9010  
All glazing below 800mm above floor level  
to be toughened safety glass  
Windows to achieve u-value of 1.6 or better  
Internal hardware to be polished brass



[www.heeleysarchitects.co.uk](http://www.heeleysarchitects.co.uk)

**Client**  
BidConnector Ltd

**Project**  
5 Bank Street  
Bridgnorth  
WV16 4AJ

**Existing & Proposed**  
Elevation - B 1:50

**Date** 18-01-24

**Drawing No.** 2320H - 2