



Location Plan (existing)
scale 1:1250

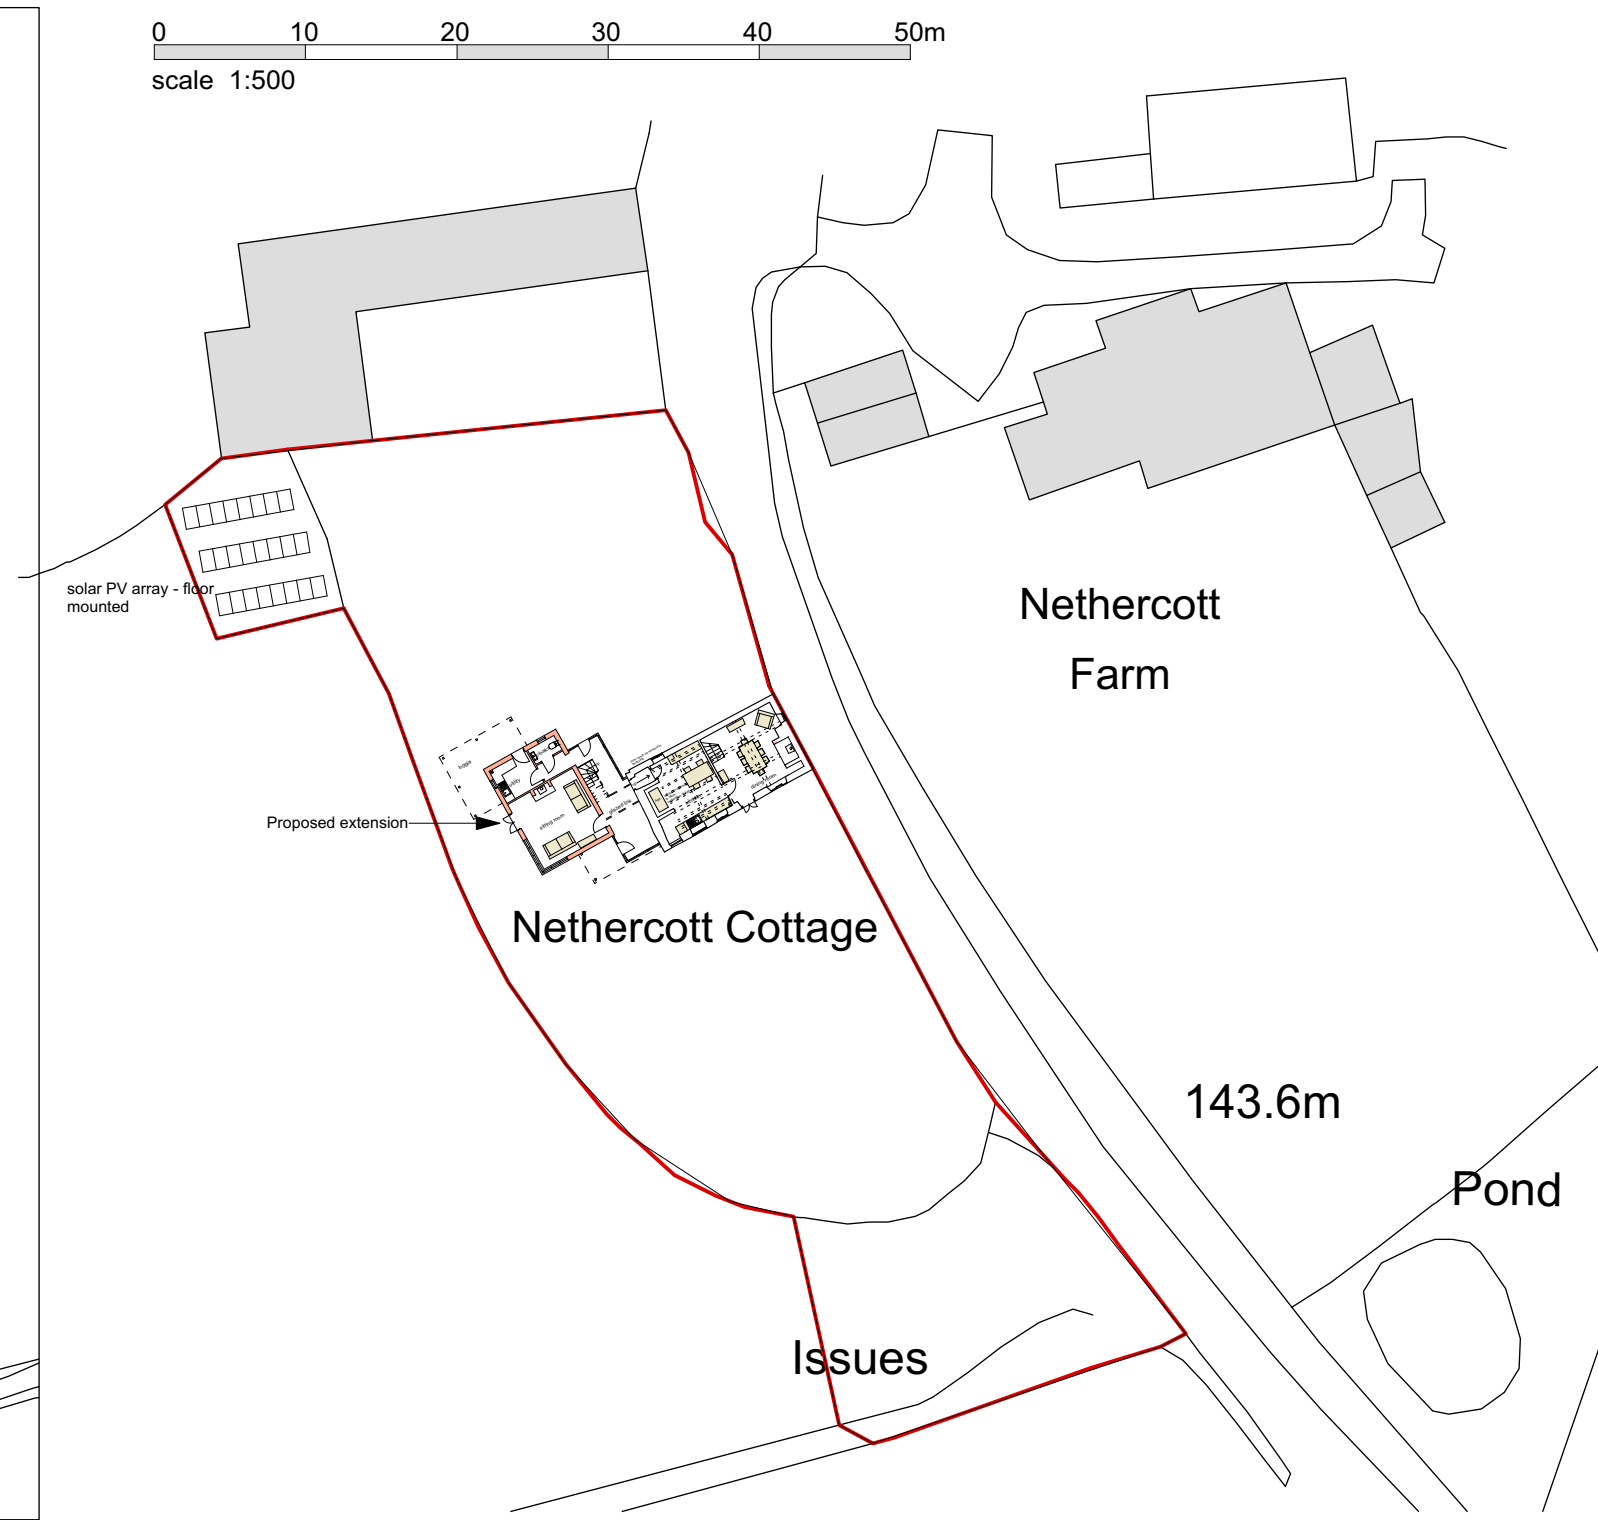

Block Plan (proposed)
scale 1:500

NOTES -
 Crown Copyright and database rights 2023 OS Licence no. AC0000849896
 Rev A 06-11-23 Solar array indicated. (AAS)
 Rev B 29-01-24 Garage removed. (AAS)

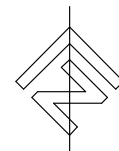

nick joyce architects ltd
 architects and historic building consultants

Company No. 9524906 Registered in England and Wales

5 BARBOURNE ROAD WORCESTER WR1 1RS
 TELEPHONE 01905 726307/29911 FAX 01905 726307

NETHERCOTT COTTAGE, CLEOBURY MORTIMER.

location plan and block plan.

SCALE - 1:1250 & 1:500
 @ A3

DRAWN - AAS

DRG No -
 2565 - LOC rev B

DATE - October 2023

CHECKED -

DO NOT SCALE OFF THIS DRAWING

© This drawing and the building works depicted in it are the copyright of the architect and may not be reproduced except by written permission