

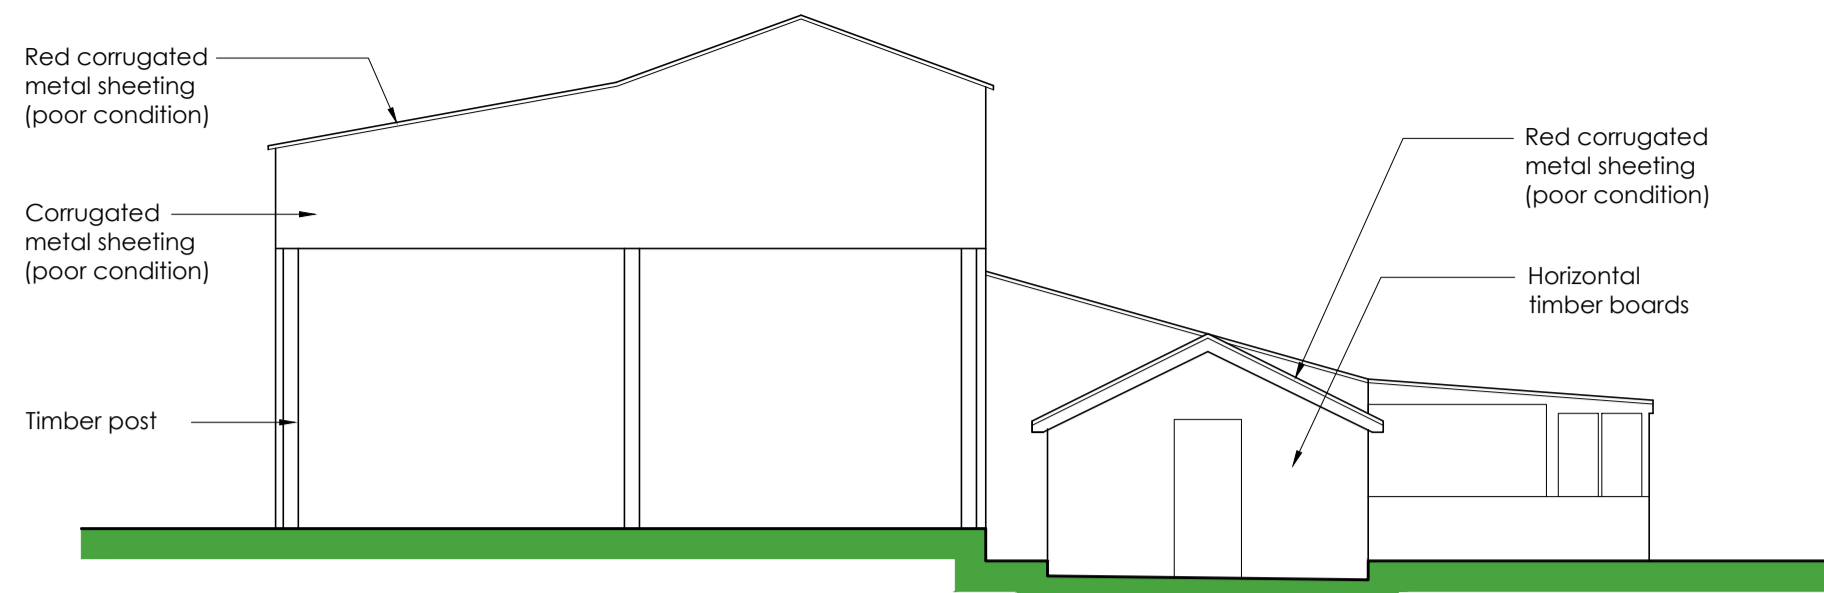
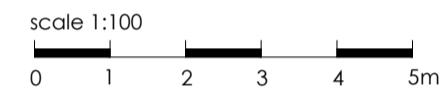


Floor Plan



Existing Barns D,E,&F
178.2m²

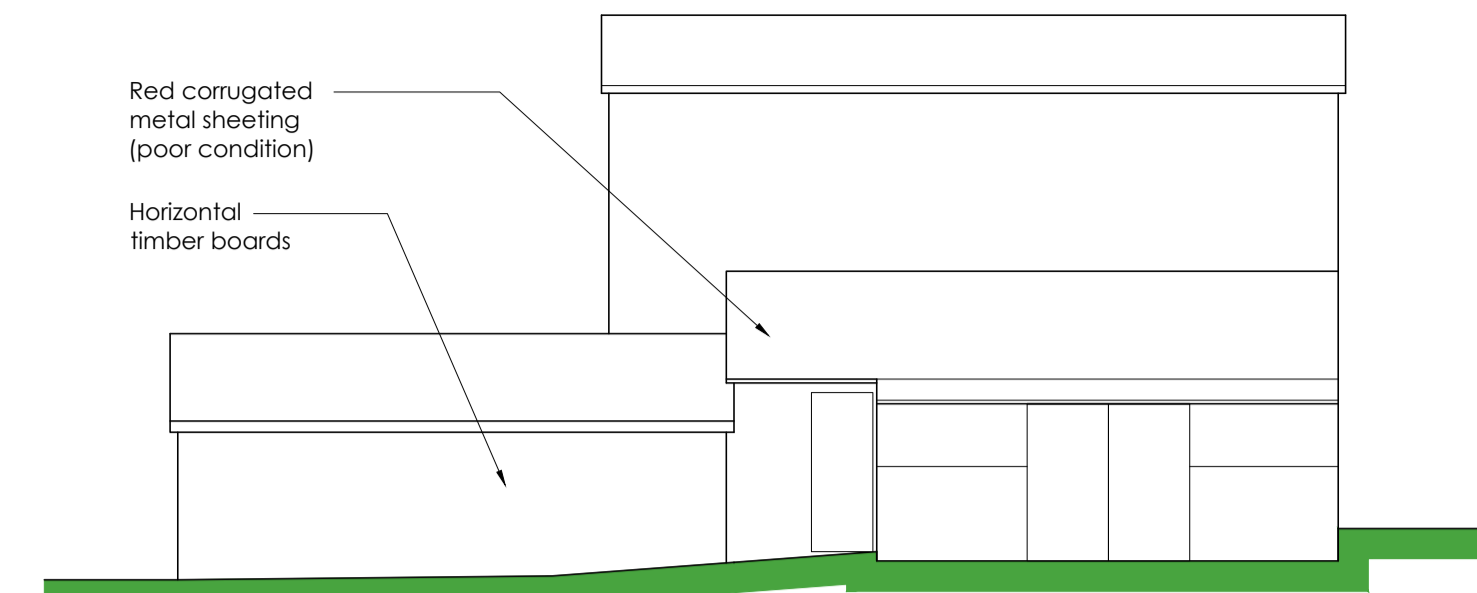


Front Elevation - south

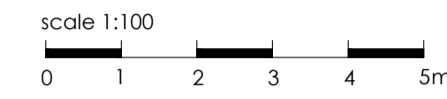



Side Elevation - east

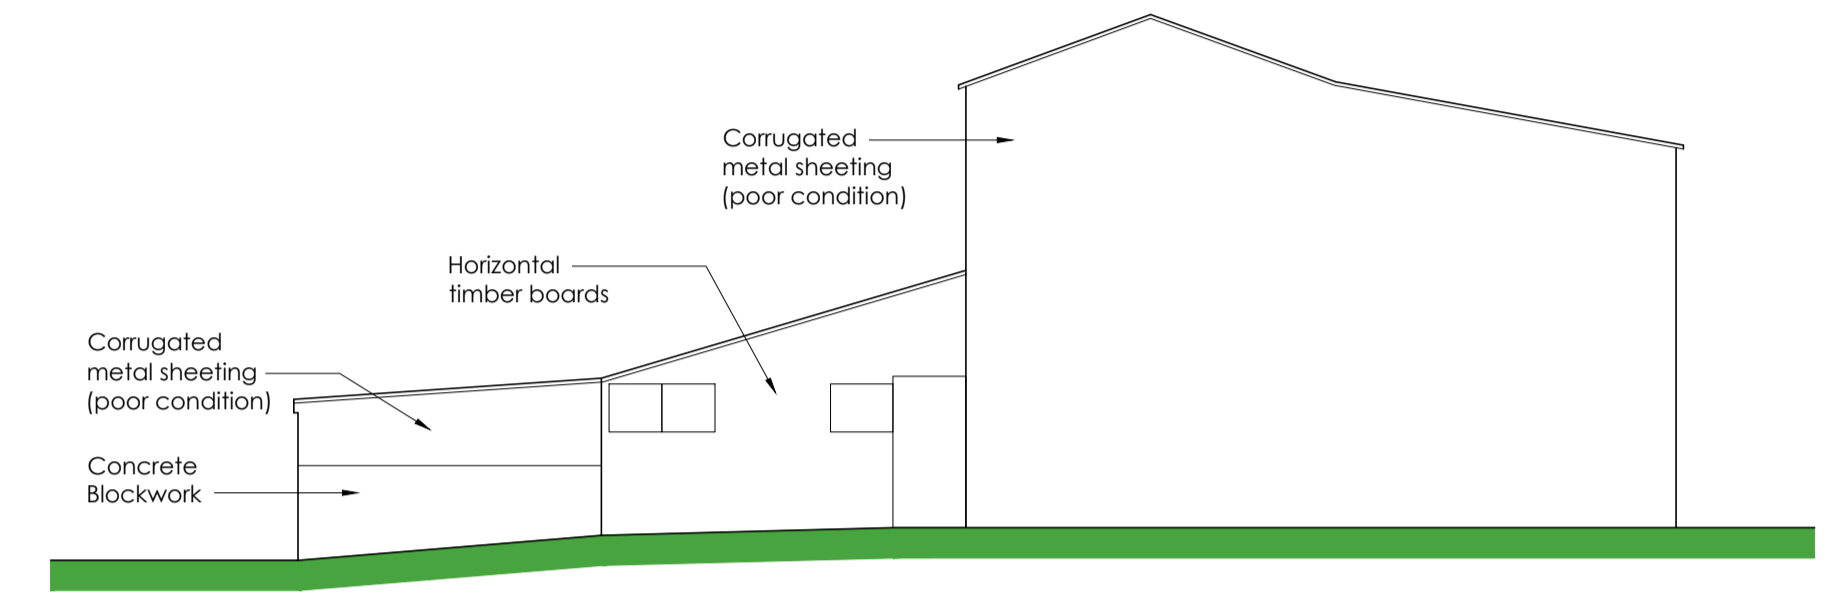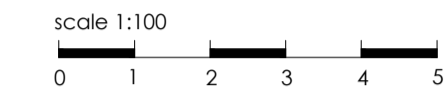

Rear Elevation - north


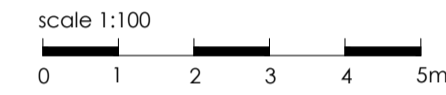


Side Elevation - west

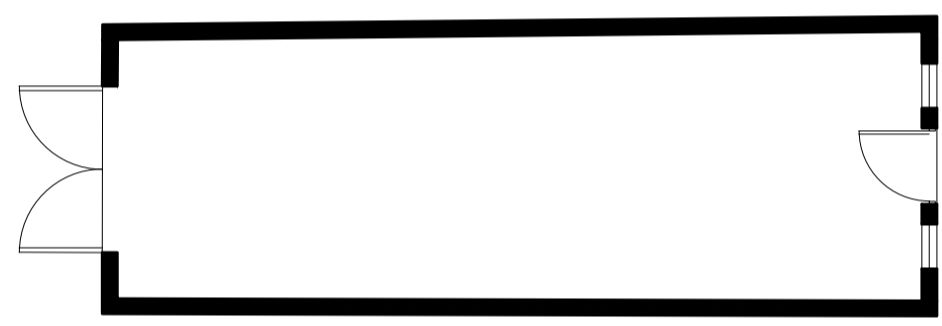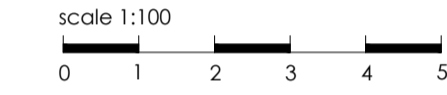

Floor Plan

Existing Building G
Store - 37m²

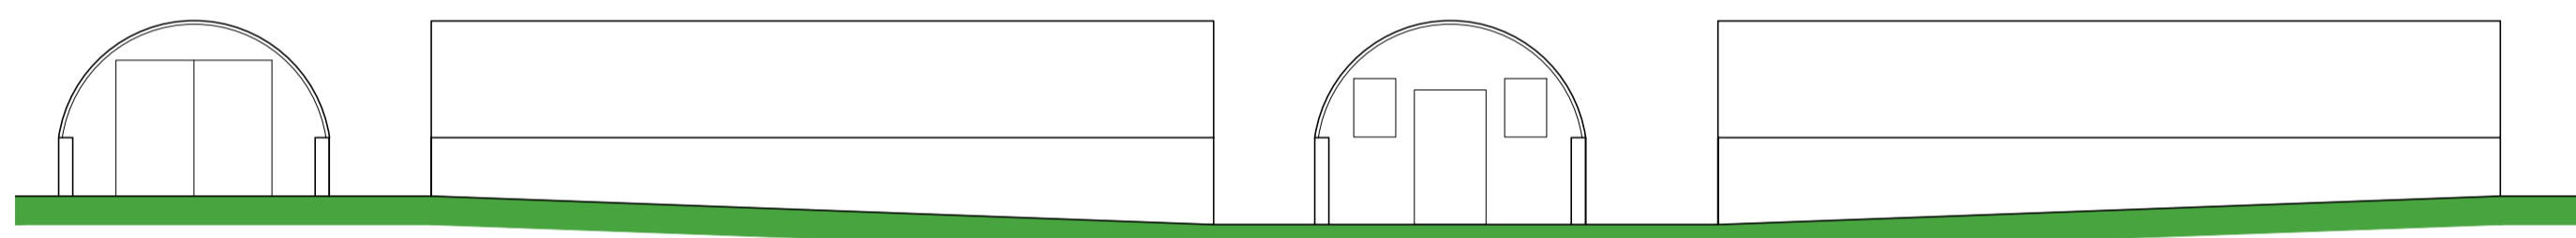
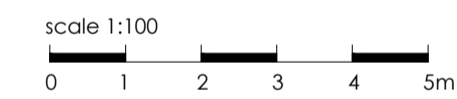


Front Elevation - SW

Side Elevation - SE



Rear Elevation - NE

Side Elevation - NW

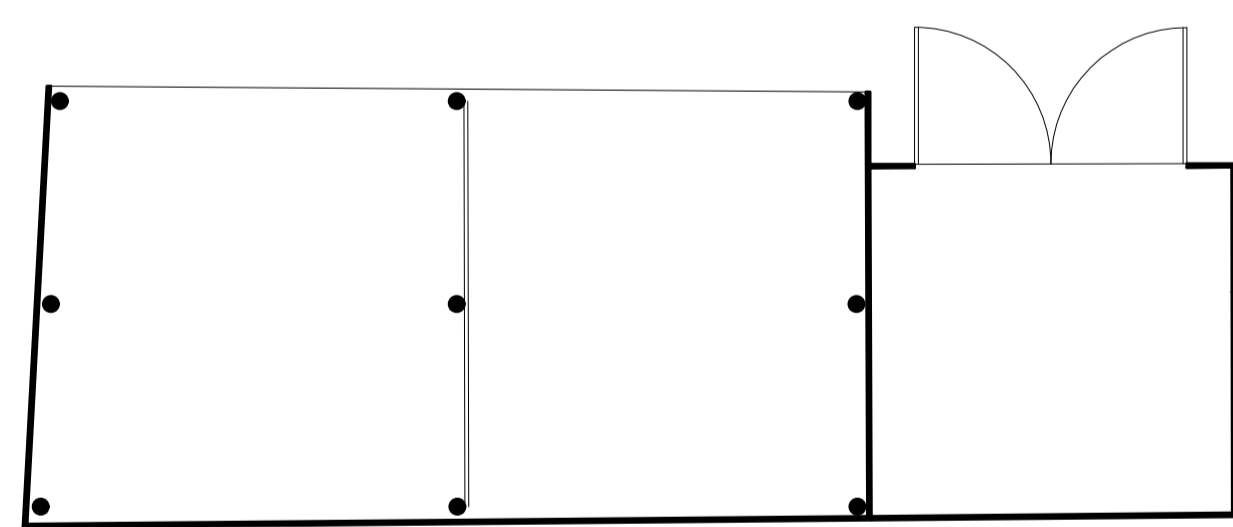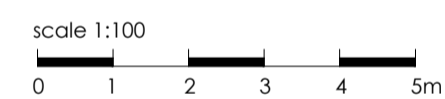

Floor Plan

Existing Building H
Barn - 77m²

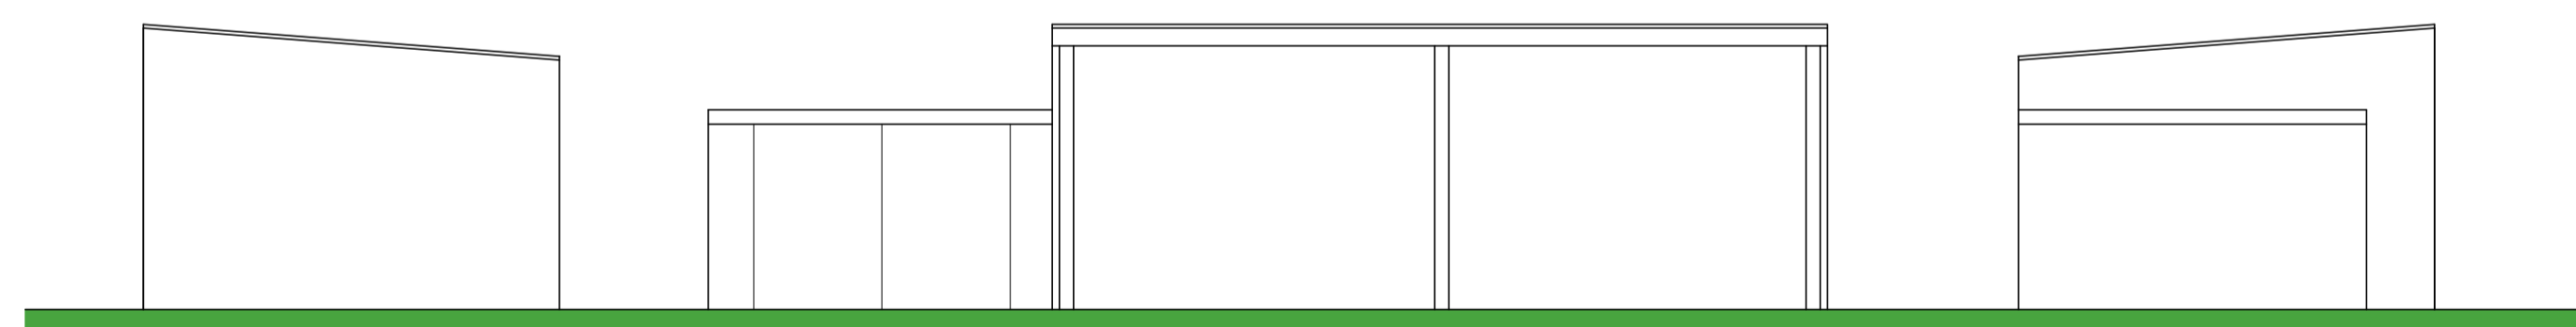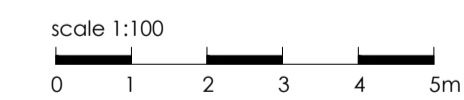

Side Elevation - SW



Front Elevation - NW

Side Elevation - NE



Floor Plan

Existing Store I
Barn - 49m²

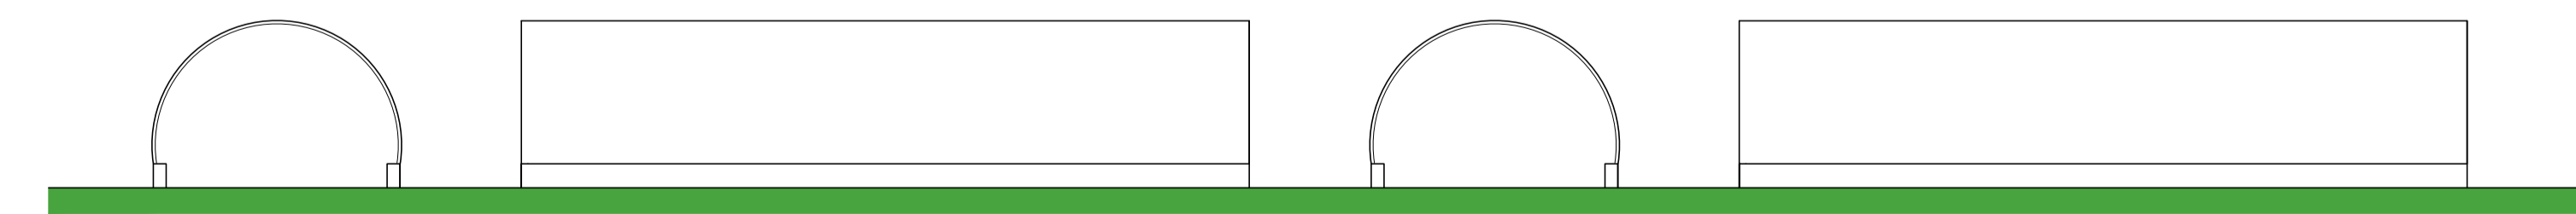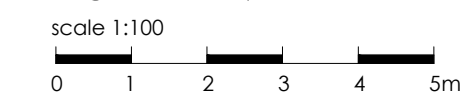

Front Elevation - SE

Side Elevation - NE

Rear Elevation - NW

Side Elevation - SW



Key Plan

