




18000

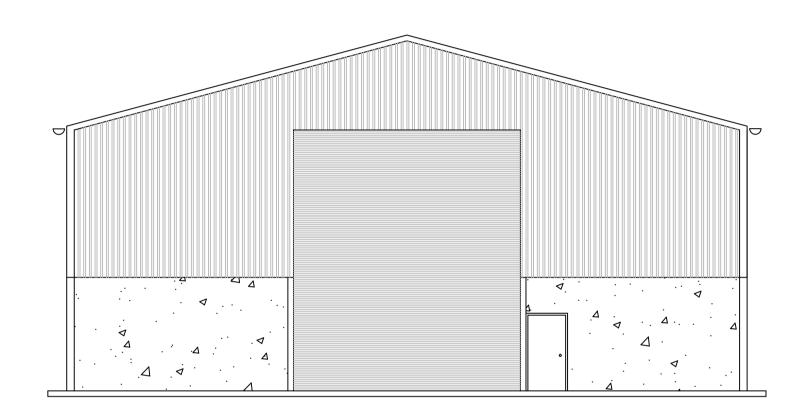

1 2 3 4 5 6 7 8 9 10

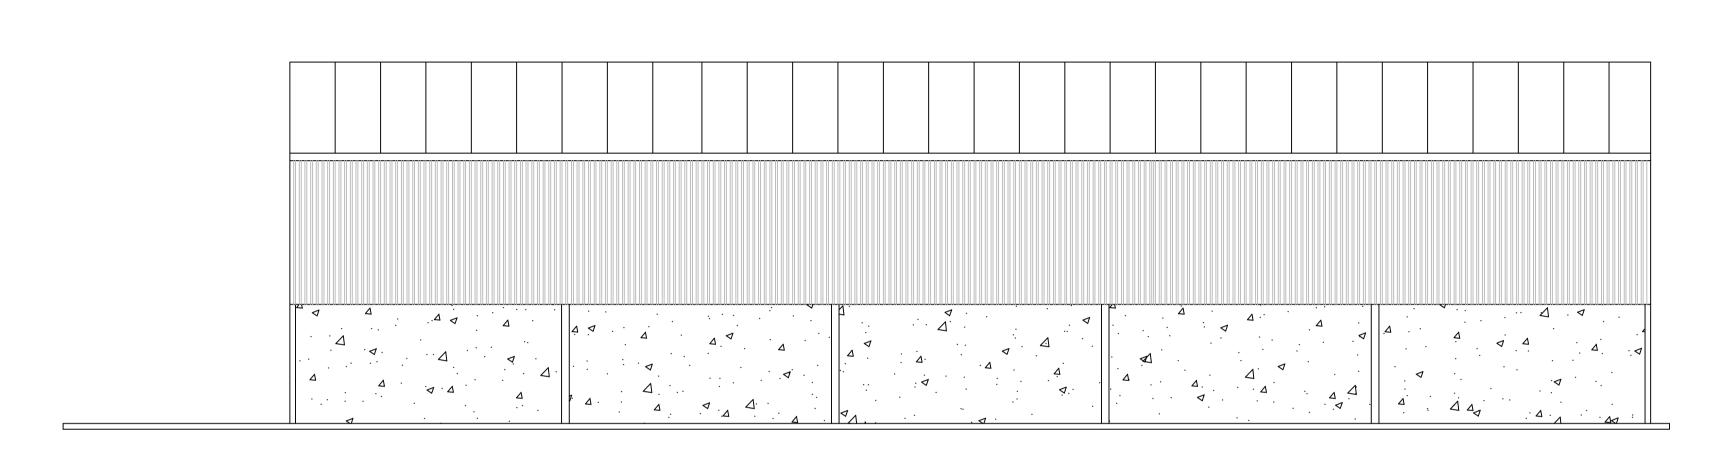

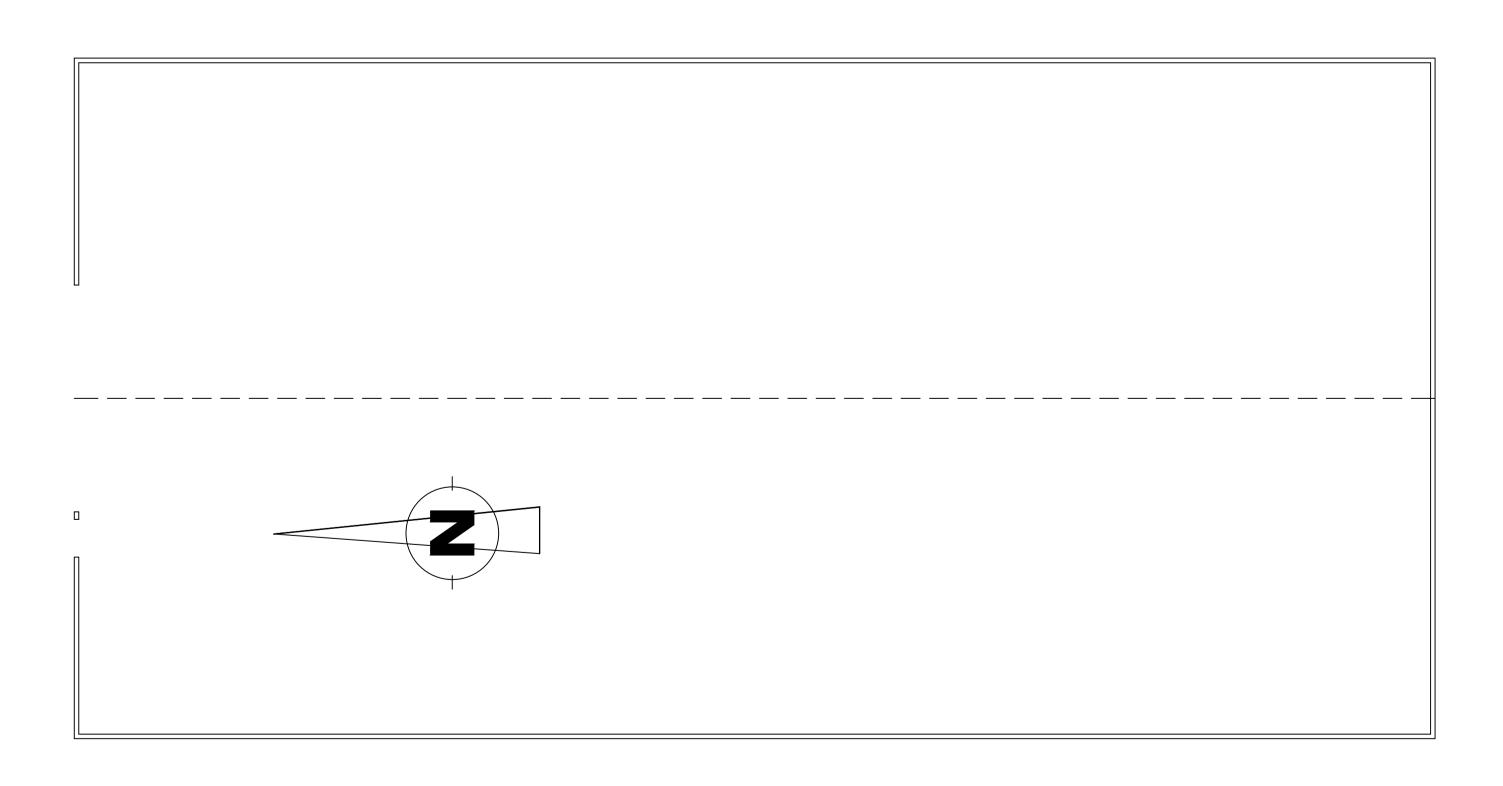

Notes

1. Steel Portal Frame Grainstore
2. Natural Cement Fibre Roof
3. Steel Plastisol cladding Juniper Green to Match Existing
4. Concrete Panels to take imposed loads
5. Concrete Power floated floor
6. Black Plastic Rainwater Goods water disposed into Suds system
7. Steel Roller Shutter Door with Personnel Door to RH Side
8. Concrete apron to main entrance

Salter & Mckenna Chartered Surveyors Alice Howard MRICS FAAV email Ahoward@salterandmckenna.co.uk mob 07955210201 Cameron McKenna MRICS NDAg cbmckenna@salterandmckenna.co.uk 07920527687 Lawn Farm Cornard Tye Sudbury Suffolk CO100QA Project Grainstore Address Haymarket Farm Lt Waldingfield Drg No 1 Mr & Mrs H Edgeley Rev Drawing Title Plans & Elevations Scale 1:100 Date 01.02.2024 Drawn CBM Checked Do not scale the drawing, use figured dimensions only.

Report discrepancies and mistakes as soon as they become apparent. This drawing is subject to copyright. The Client has an implied right to use the drawings once fees are paid in full unless agreed otherwise in writing.