



Location Plan
scale 1:1250

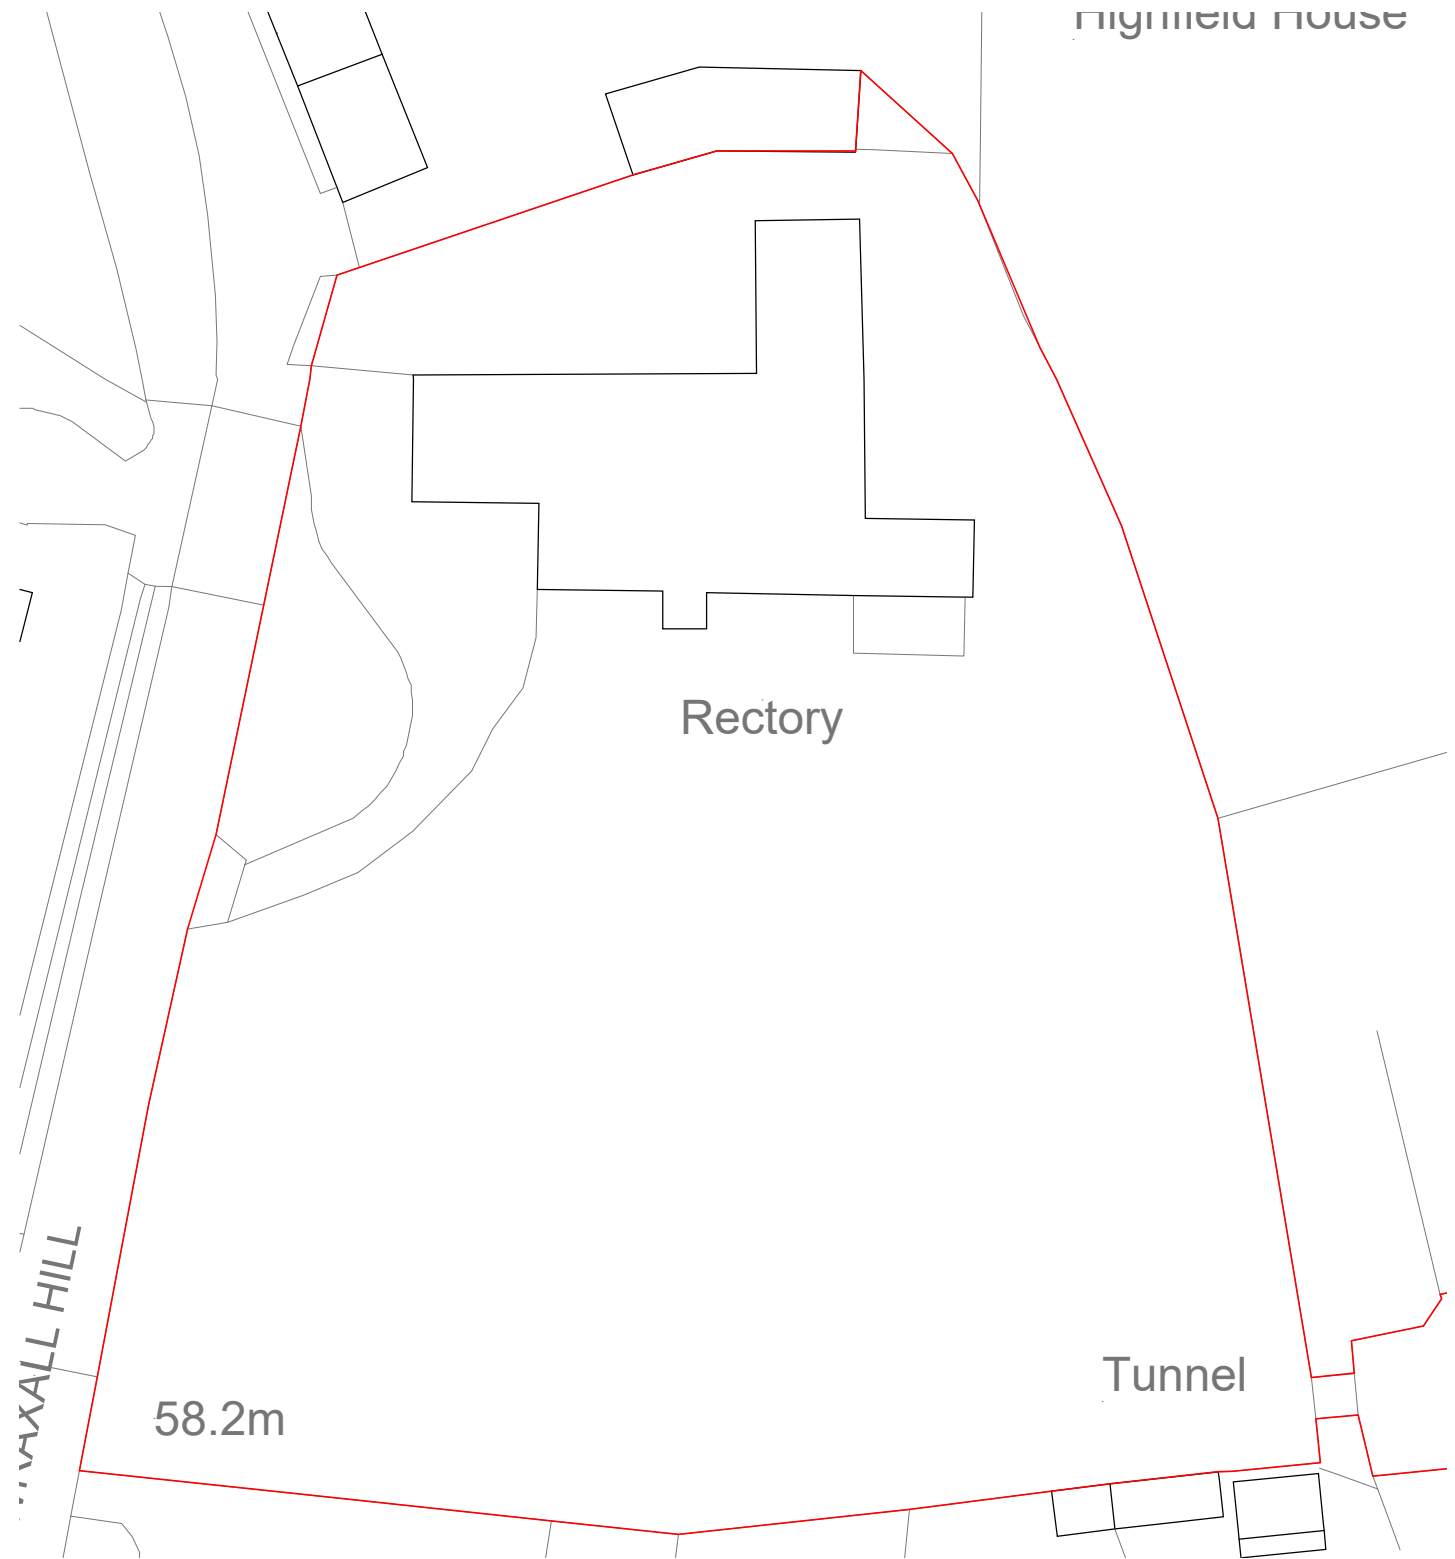

Block Plan
scale 1:500

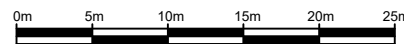

HIGHFIELD HOUSE



Party Wall Etc Act 1996
The works indicated on these drawings may be within the provisions of the Act. It is the building owner's responsibility to serve the requisite notice(s) to adjoining owners and otherwise comply with the Act.

Responsibility is not accepted for errors made by others scaling from this drawing. All discrepancies should be reported to Western Building Consultants

Copyright: 2023 Western Building Consultants. This document and the design are the copyright of Western Building Consultants. This drawing is not to be used or copied without written authorised consent



Drawing:
Location and Block Plans

Project:
The Old Rectory,
Wraxall
BS48 1NA

Scale: Varies @ A3 Job No : 3230726

www.westernbuildingconsultants.co.uk

Drawn By: JP Date : 29/01/2024



Western House
2 Rush Hill, Bath
BA2 2QH

01225 789 307

enquiries@westernbuildingconsultants.co.uk

Drawing No. : 20001 Revision : -