



1 GROUND FLOOR PROPOSED
Scale in metres 1:100

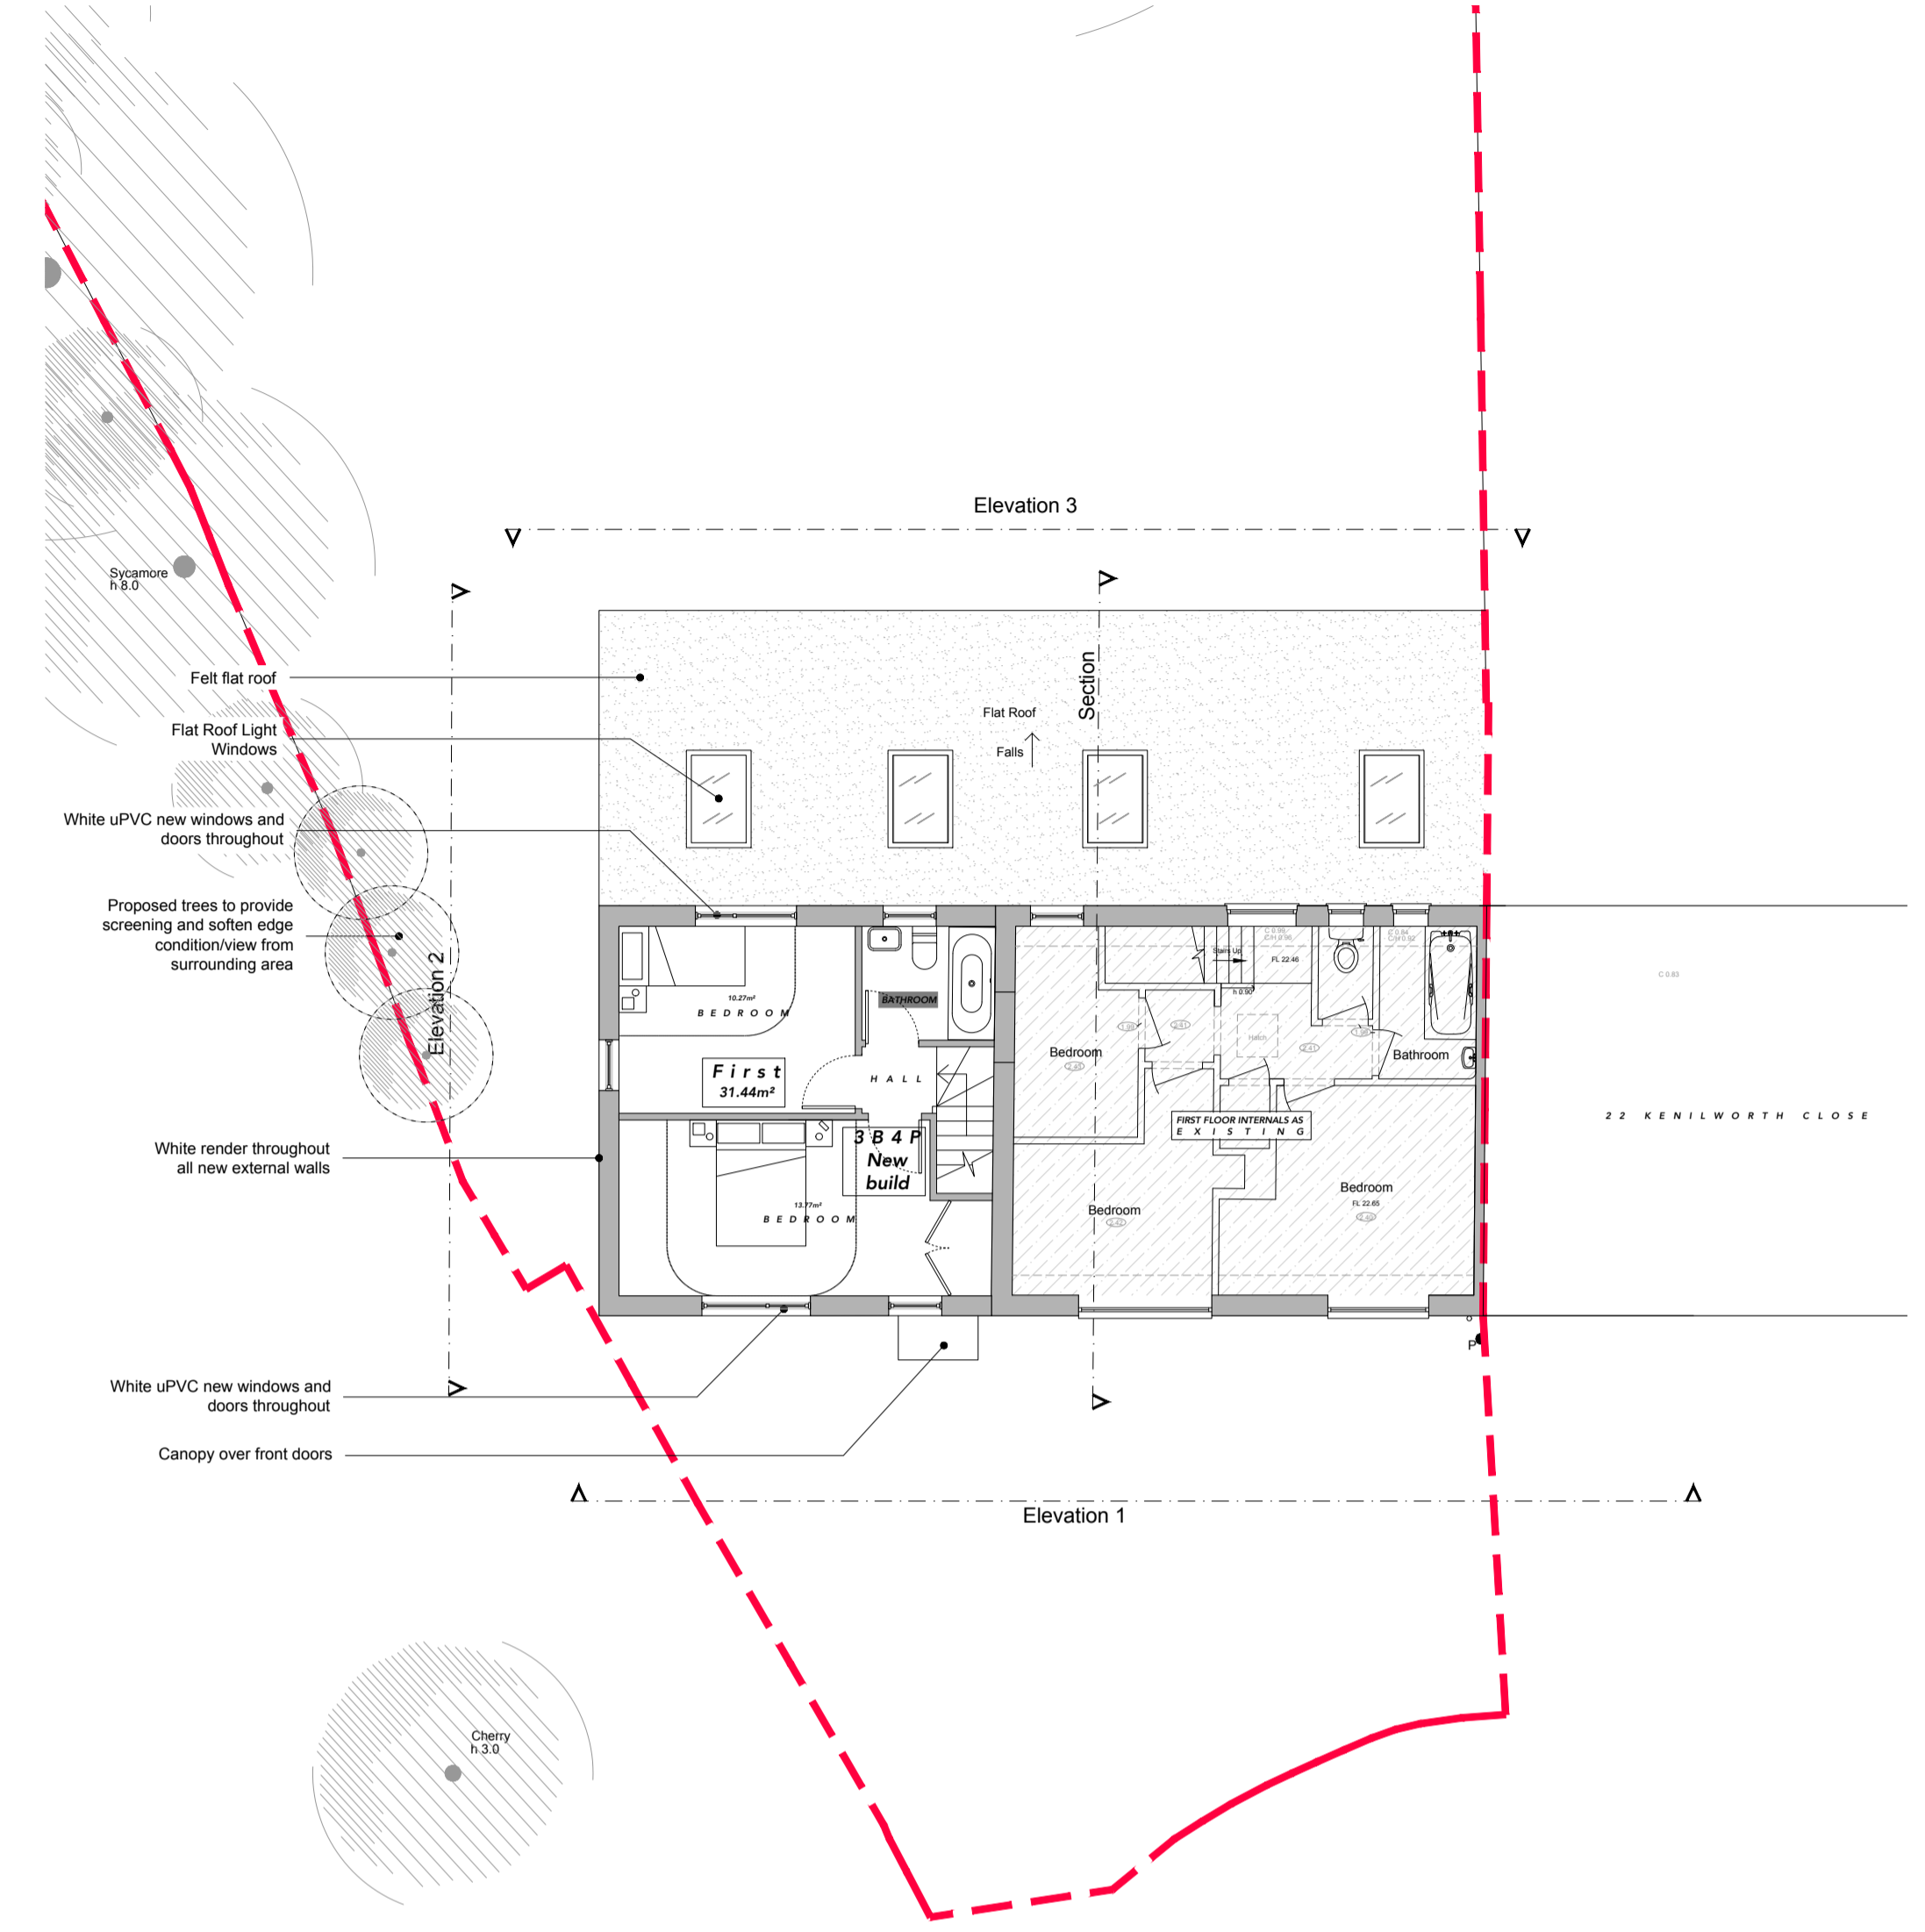

2 FIRST FLOOR PROPOSED
Scale in metres 1:100

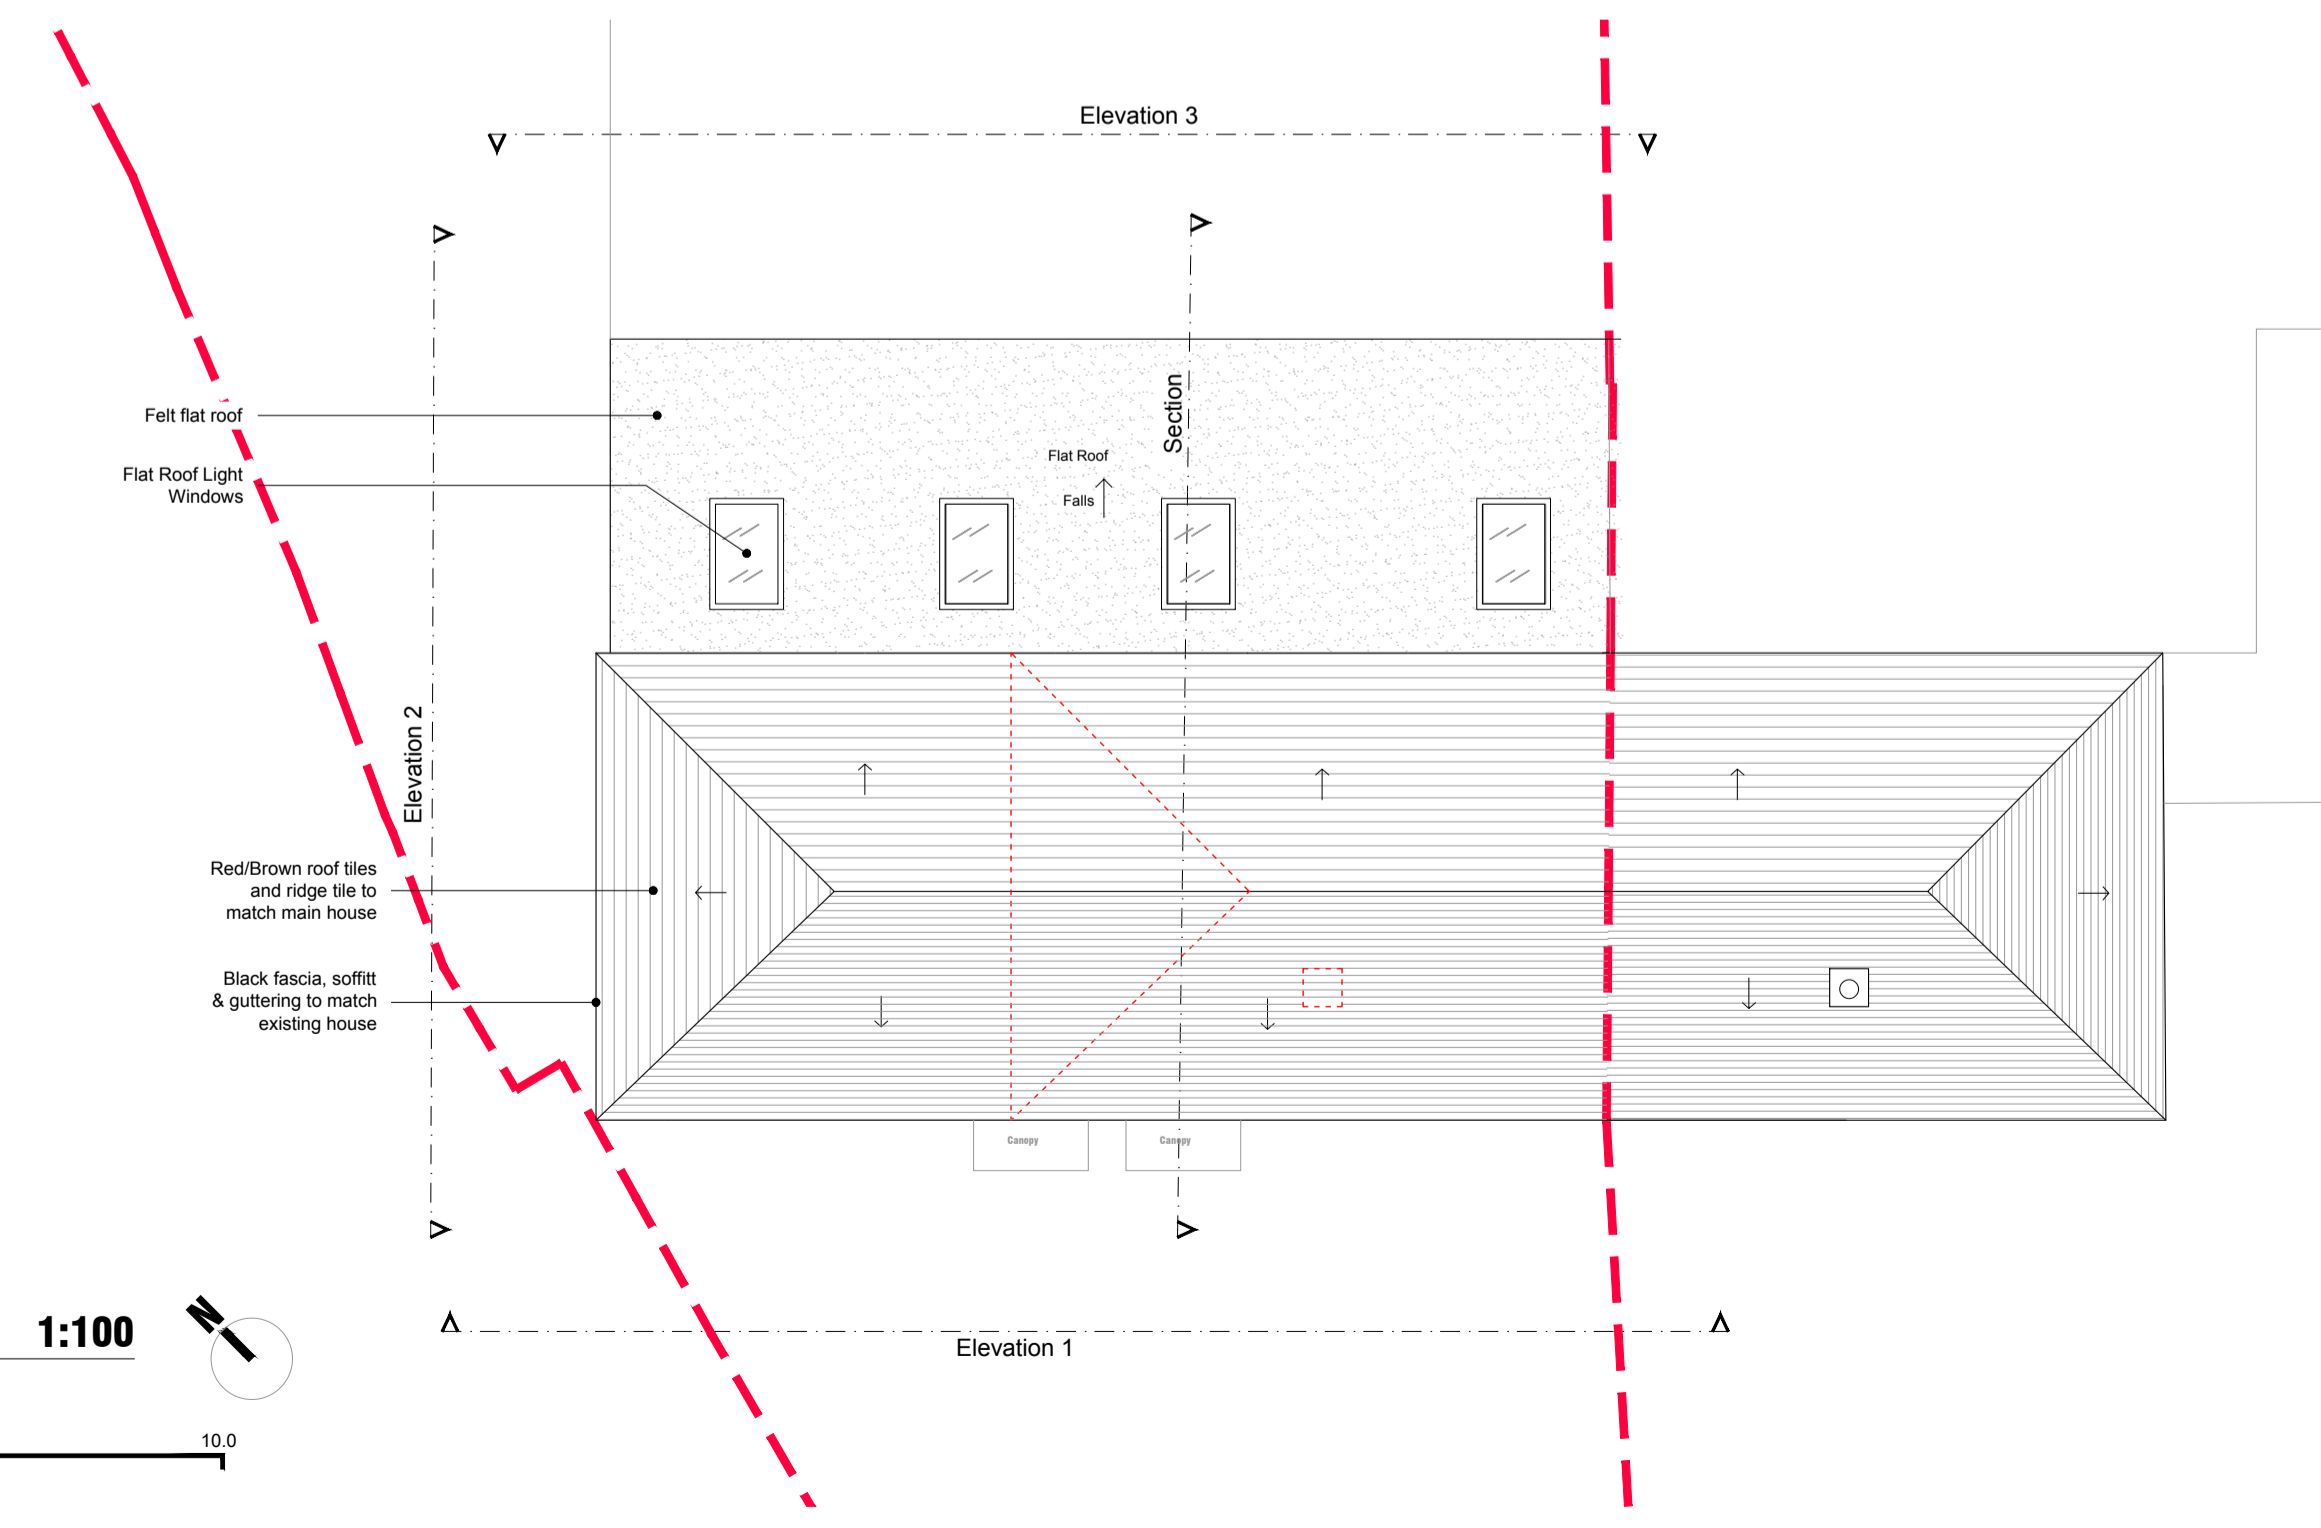

4 ROOF PROPOSED
Scale in metres 1:100

A 08.10.2020 ISSUE FOR APPROVAL RM GG
Rev: Date: Notes: Drawn: Checked:

Project:
24 KENILWORTH CLOSE BRIGHTON
LIN ZHAO



drawing number:
2157(21)500
PROPOSED PLANS

SCALE 1:100 @ A1

Issued for: **APPROVAL**
Drawn by: RM
Checked by: GG