
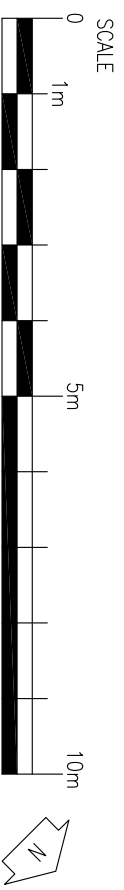


STATUTORY STATUS	
LISTED	YES - GRADE II
CONSERVATION	YES

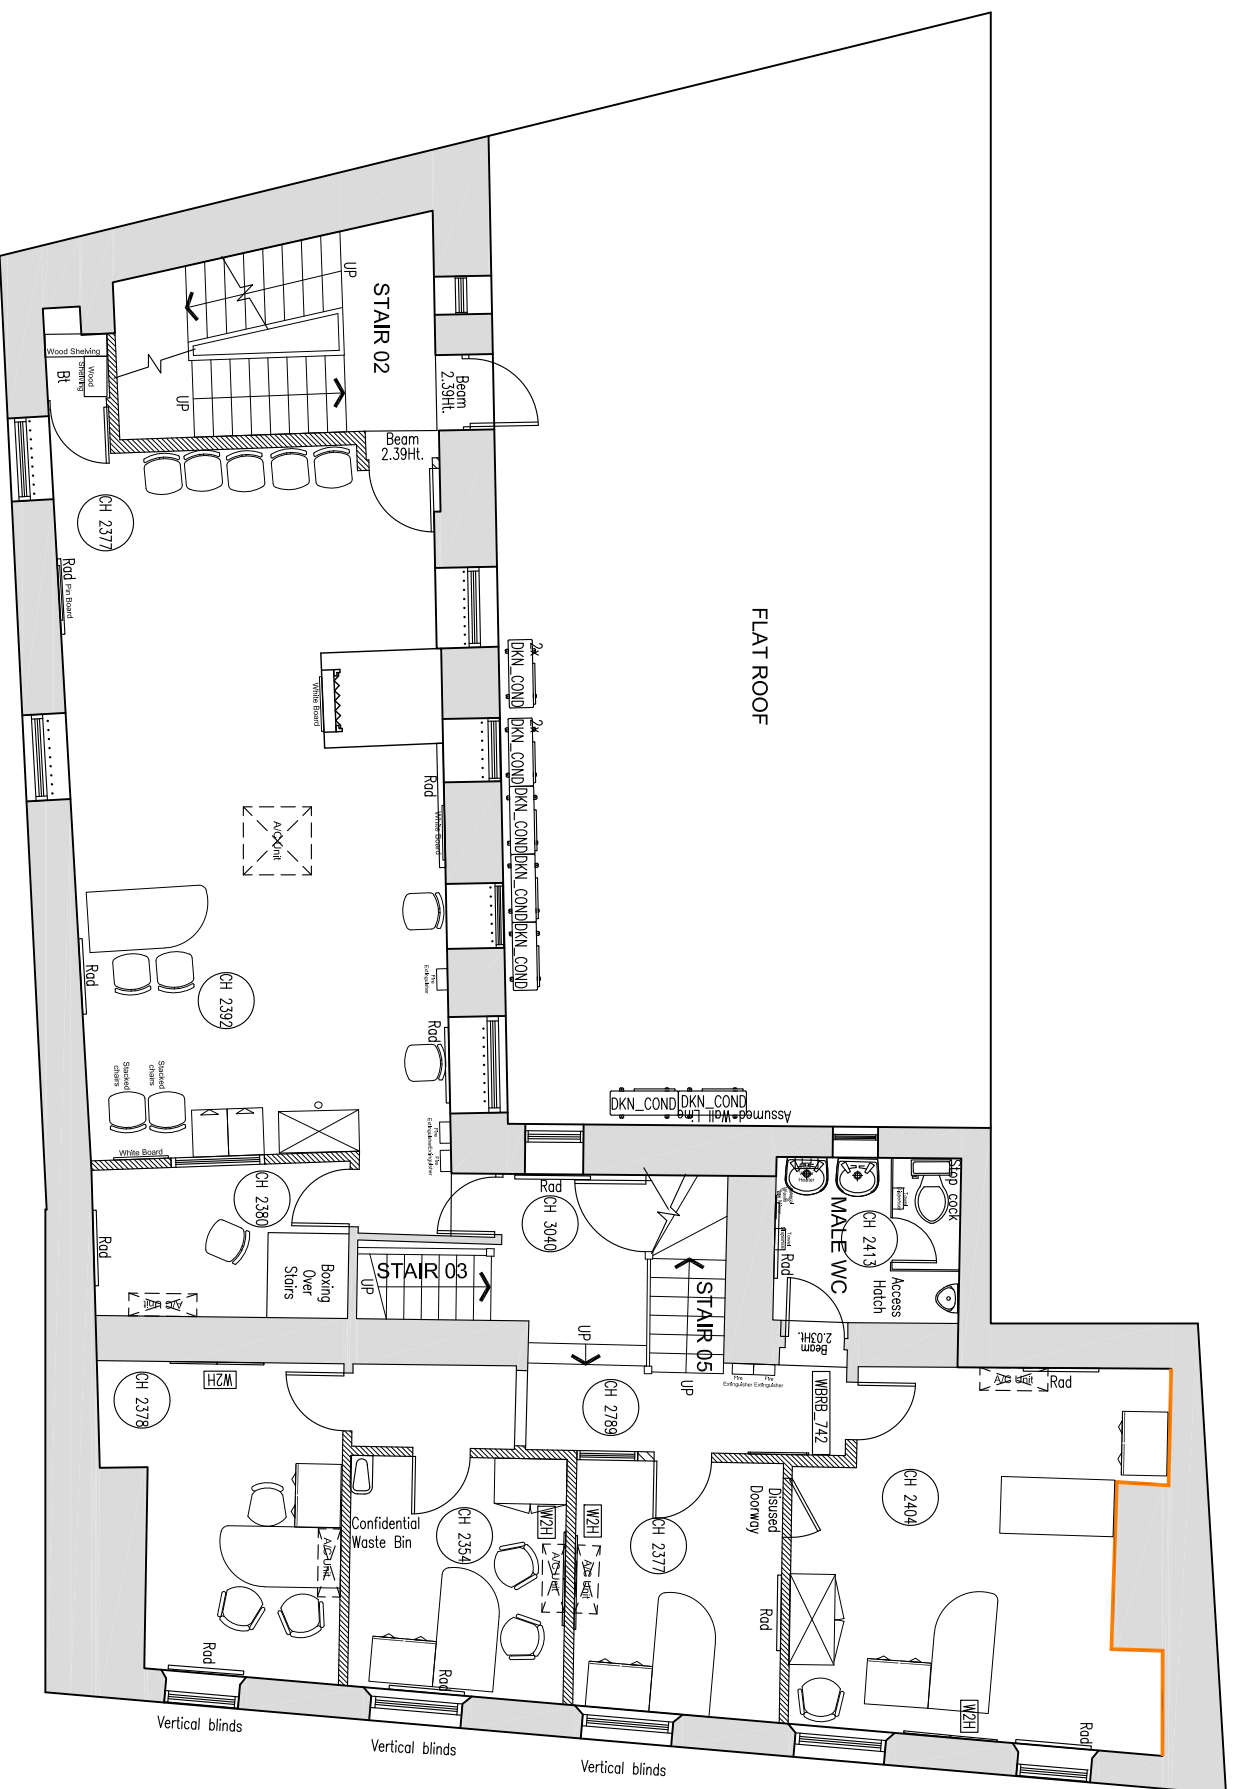


NOTE
 This drawing has been prepared from historical information that cannot be guaranteed accurate.
 Responsibility is not accepted for errors made by others in scaling from this drawing. All construction information should be taken from figured dimensions only. All dimensions should be checked on site prior to the manufacture of any components.

HATCHING

	New Partition wall		Existing Partition wall
	New Partition wall		Structural wall
	New Partition wall		Area not in scope

DATE:	23-01-2024	A	HU	MW	ISV Amendments
REV:					

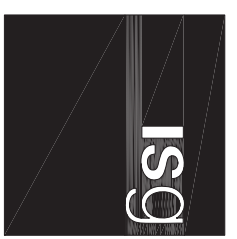

ISG
 Boleyn House,
 St Augustines
 Business Park,
 Whitstable
 Kent CT5 2QJ

Project
ABERGAVENNY

57 FROGMORE STREET,
 ABERGAVENNY, GWENT
 NP7 5AT
 P/M NO.



PLANNING

Drawing Title
FIRST FLOOR LAYOUT
AS EXISTING
CLOSURE 2024

Branch Sort Code	Branch ID	Supplier Project No
		BY109125
Scale	Drawn	Checked
1:100@A3	MW	-
Scale	Drawn	Checked
1:100@A3	MW	-
Date	Revision	
22/12/2023	A	
Architectural Practice: ISG Design Hub		