


STATUTORY STATUS	
LISTED	YES - GRADE II
CONSERVATION	YES

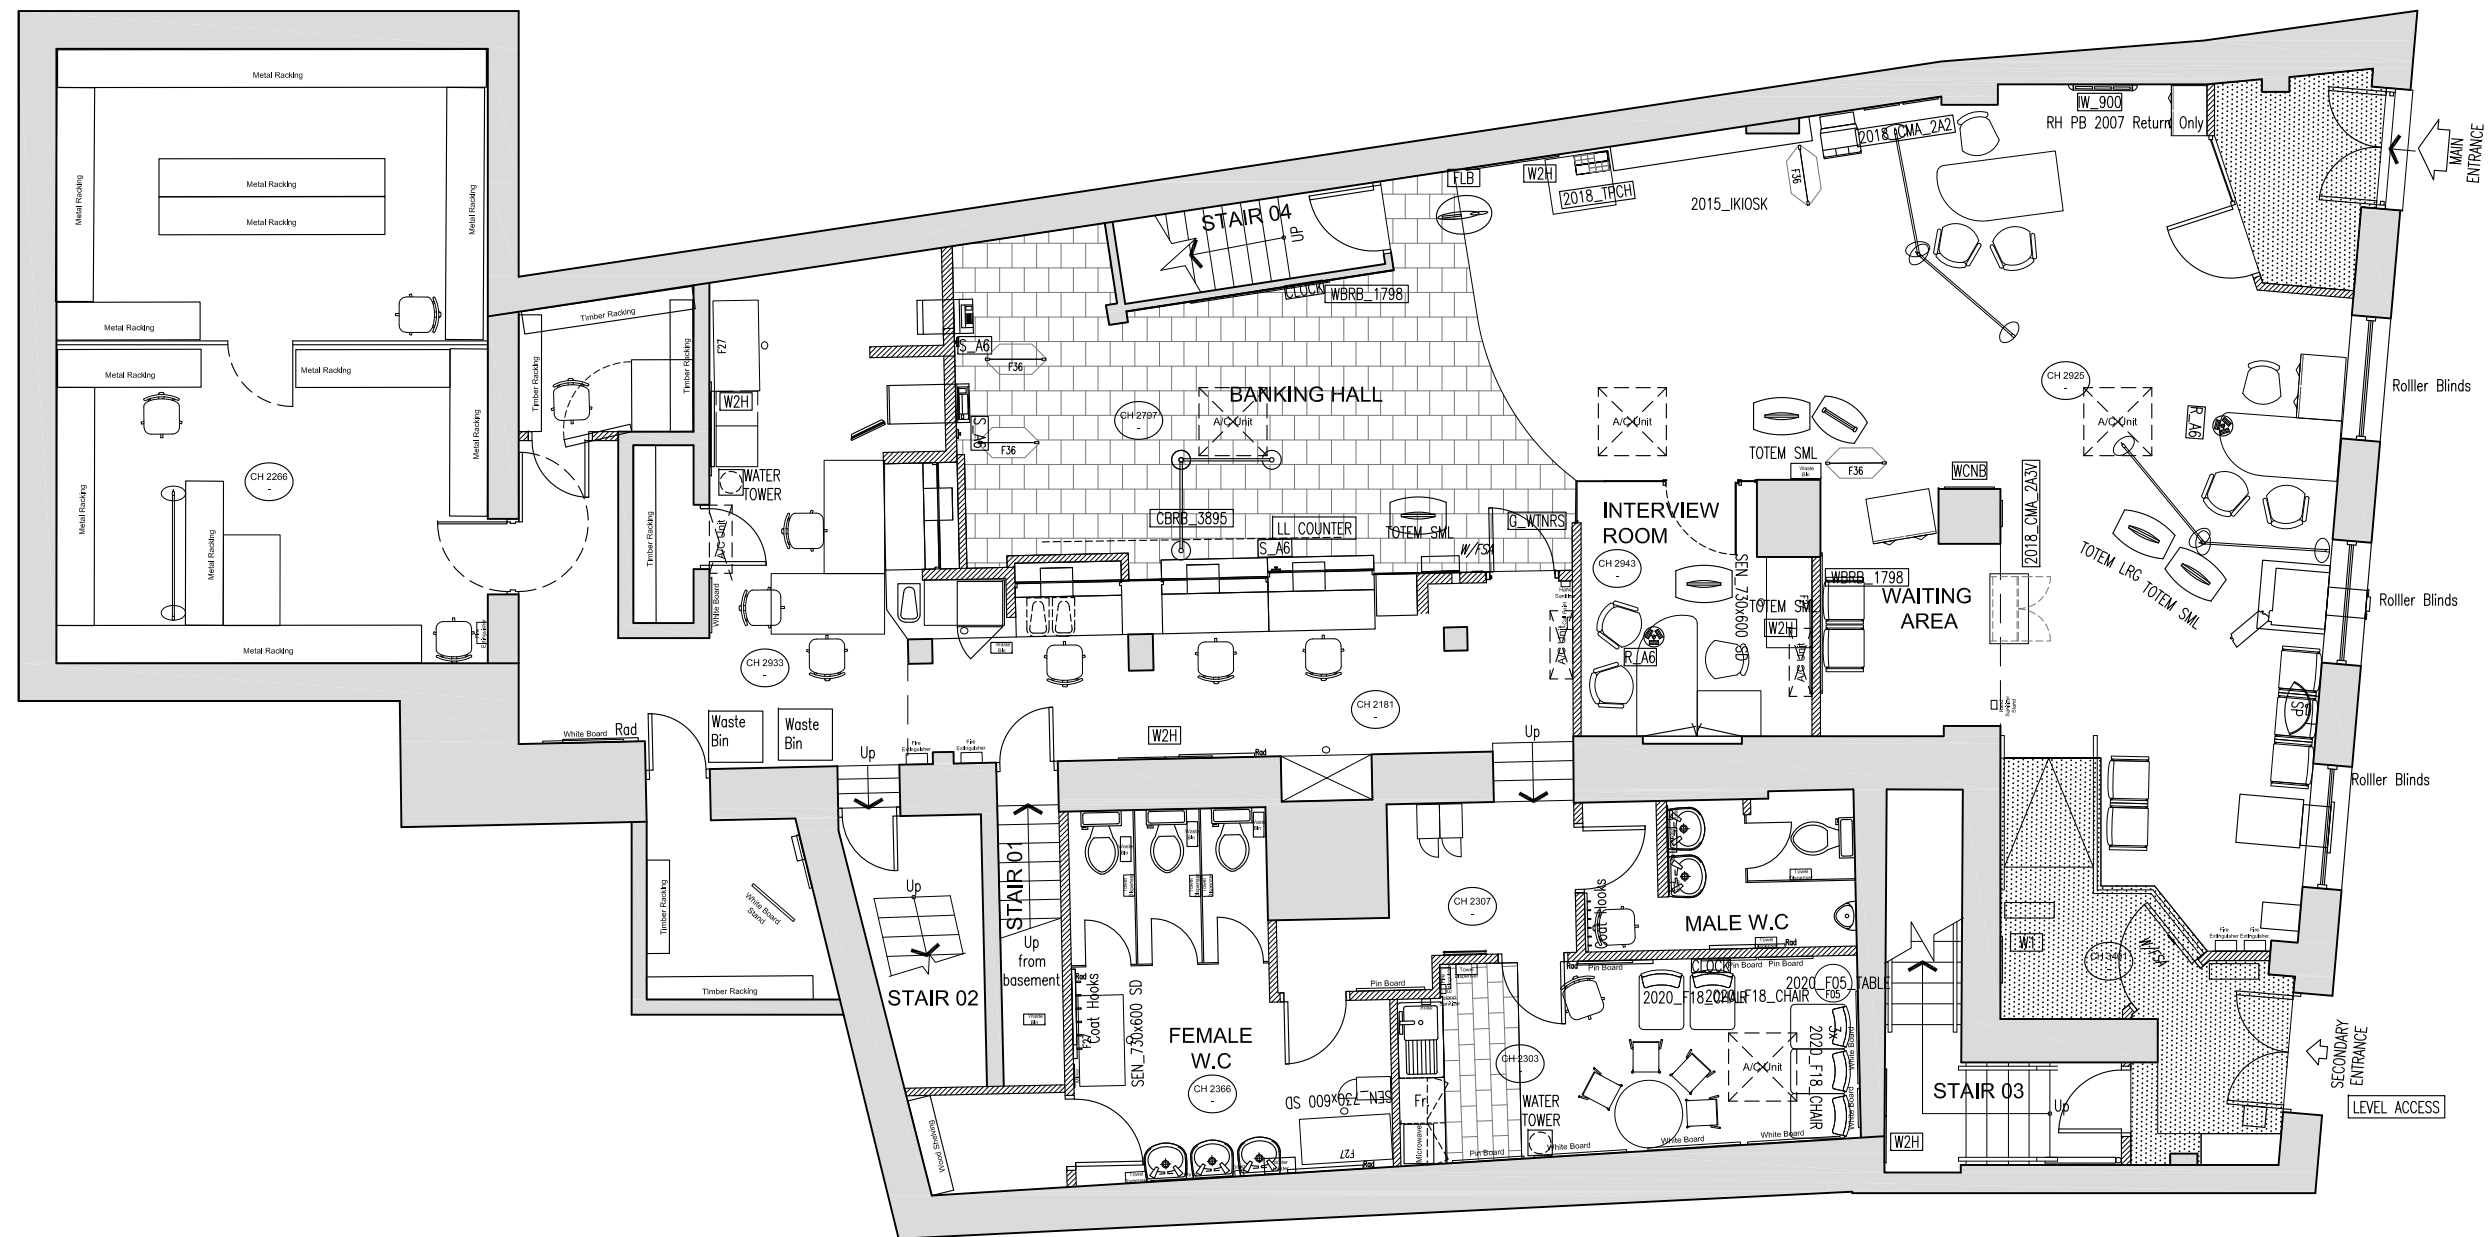

CAR PARK



PLANNING

23-01-2024	A	HU	MW	ISV Amendments
DATE :	REV	DRAWN	CHECKED	NOTES

NOTE
 This drawing has been prepared from historical information that cannot be guaranteed accurate. Responsibility is not accepted for errors made by others in scaling from this drawing. All construction information should be taken from figured dimensions only. All dimensions should be checked on site prior to the manufacture of any components.

HATCHING

	New Partition wall		Existing Partition wall
	New Partition wall		Structural wall
	New Partition wall		Area not in scope



ISG
 Boleyn House,
 St Augustines
 Business Park,
 Whitstable
 Kent CT5 2QJ

Project

ABERGAVENNY

57 FROGMORE STREET,
 ABERGAVENNY, GWENT
 NP7 5AT
 PIM NO.



Drawing Title

GROUND FLOOR LAYOUT
 AS EXISTING
 CLOSURE 2024

Branch Sort Code	Branch ID	Supplier Project No	
Scale	Drawn	Checked	Date
1:100@A3	MW	-	22/12/2023
Drg.No	Revision		
BY109125_302	A		

Architectural Practice: ISG Design Hub