
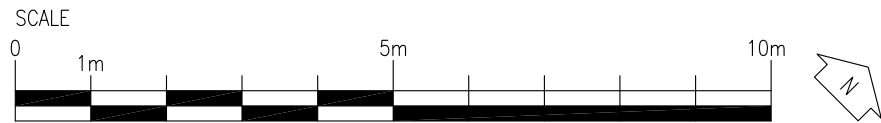


STATUTORY STATUS	
LISTED	YES - GRADE II
CONSERVATION	YES

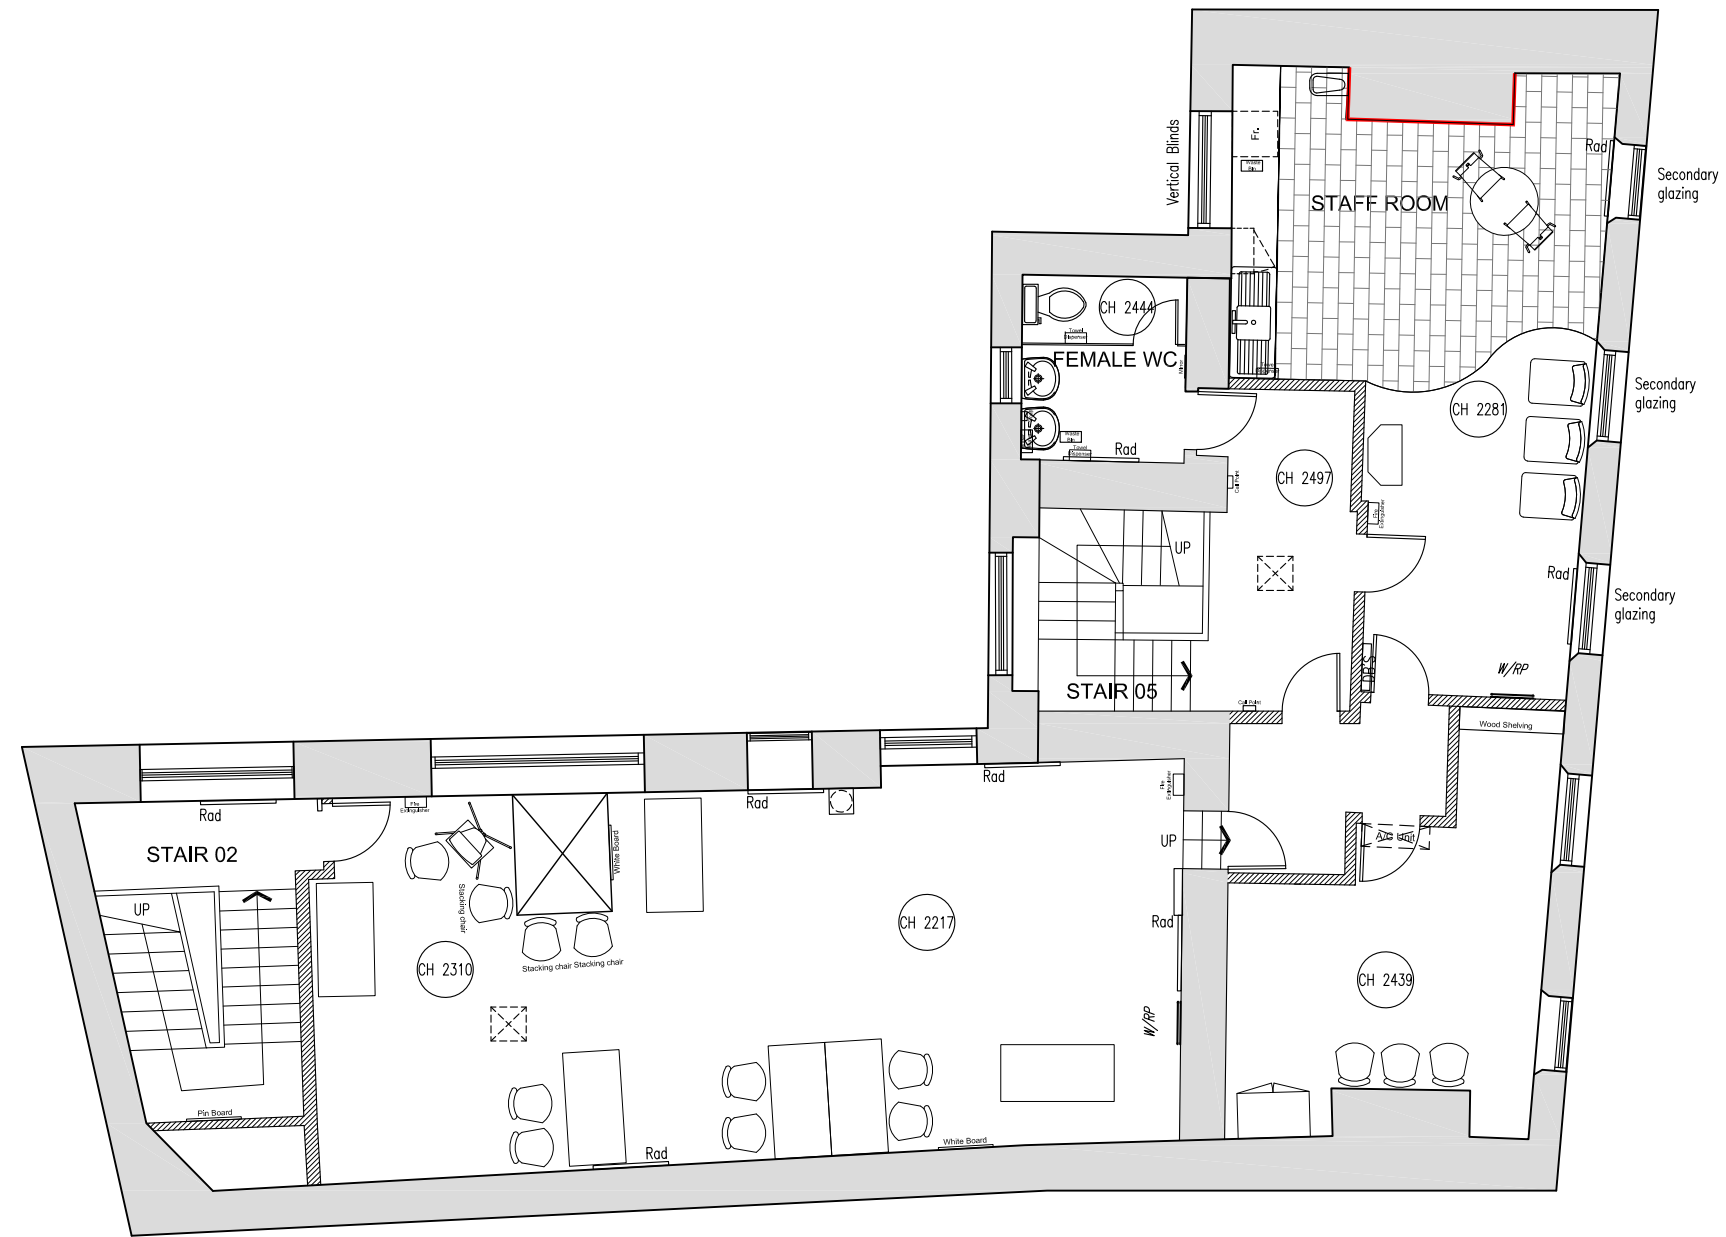

# PLANNING

23-01-2024	A	HU	MW	ISV Amendments
DATE :	REV	DRAWN	CHECKED	NOTES

**NOTE**  
 This drawing has been prepared from historical information that cannot be guaranteed accurate. Responsibility is not accepted for errors made by others in scaling from this drawing. All construction information should be taken from figured dimensions only. All dimensions should be checked on site prior to the manufacture of any components.

**HATCHING**

	New Partition wall		Existing Partition wall
	New Partition wall		Structural wall
	New Partition wall		Area not in scope



ISG  
 Boleyn House,  
 St Augustines  
 Business Park,  
 Whitstable  
 Kent CT5 2QJ

Project  
**ABERGAVENNY**

57 FROGMORE STREET,  
 ABERGAVENNY, GWENT  
 NP7 5AT  
 PIM NO.



Drawing Title  
**SECOND FLOOR LAYOUT  
 AS EXISTING  
 CLOSURE 2024**

Branch Sort Code	Branch ID	Supplier Project No BY109125	
Scale 1:100@A3	Drawn MW	Checked -	Date 22/12/2023
Drg.No BY109125_304			Revision <b>A</b>
Architectural Practice: ISG Design Hub			