
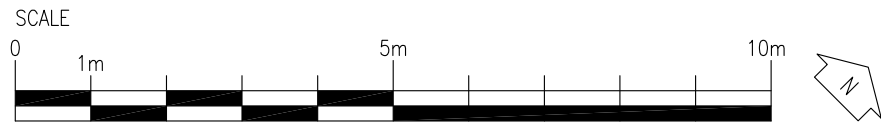


STATUTORY STATUS	
LISTED	YES - GRADE II
CONSERVATION	YES

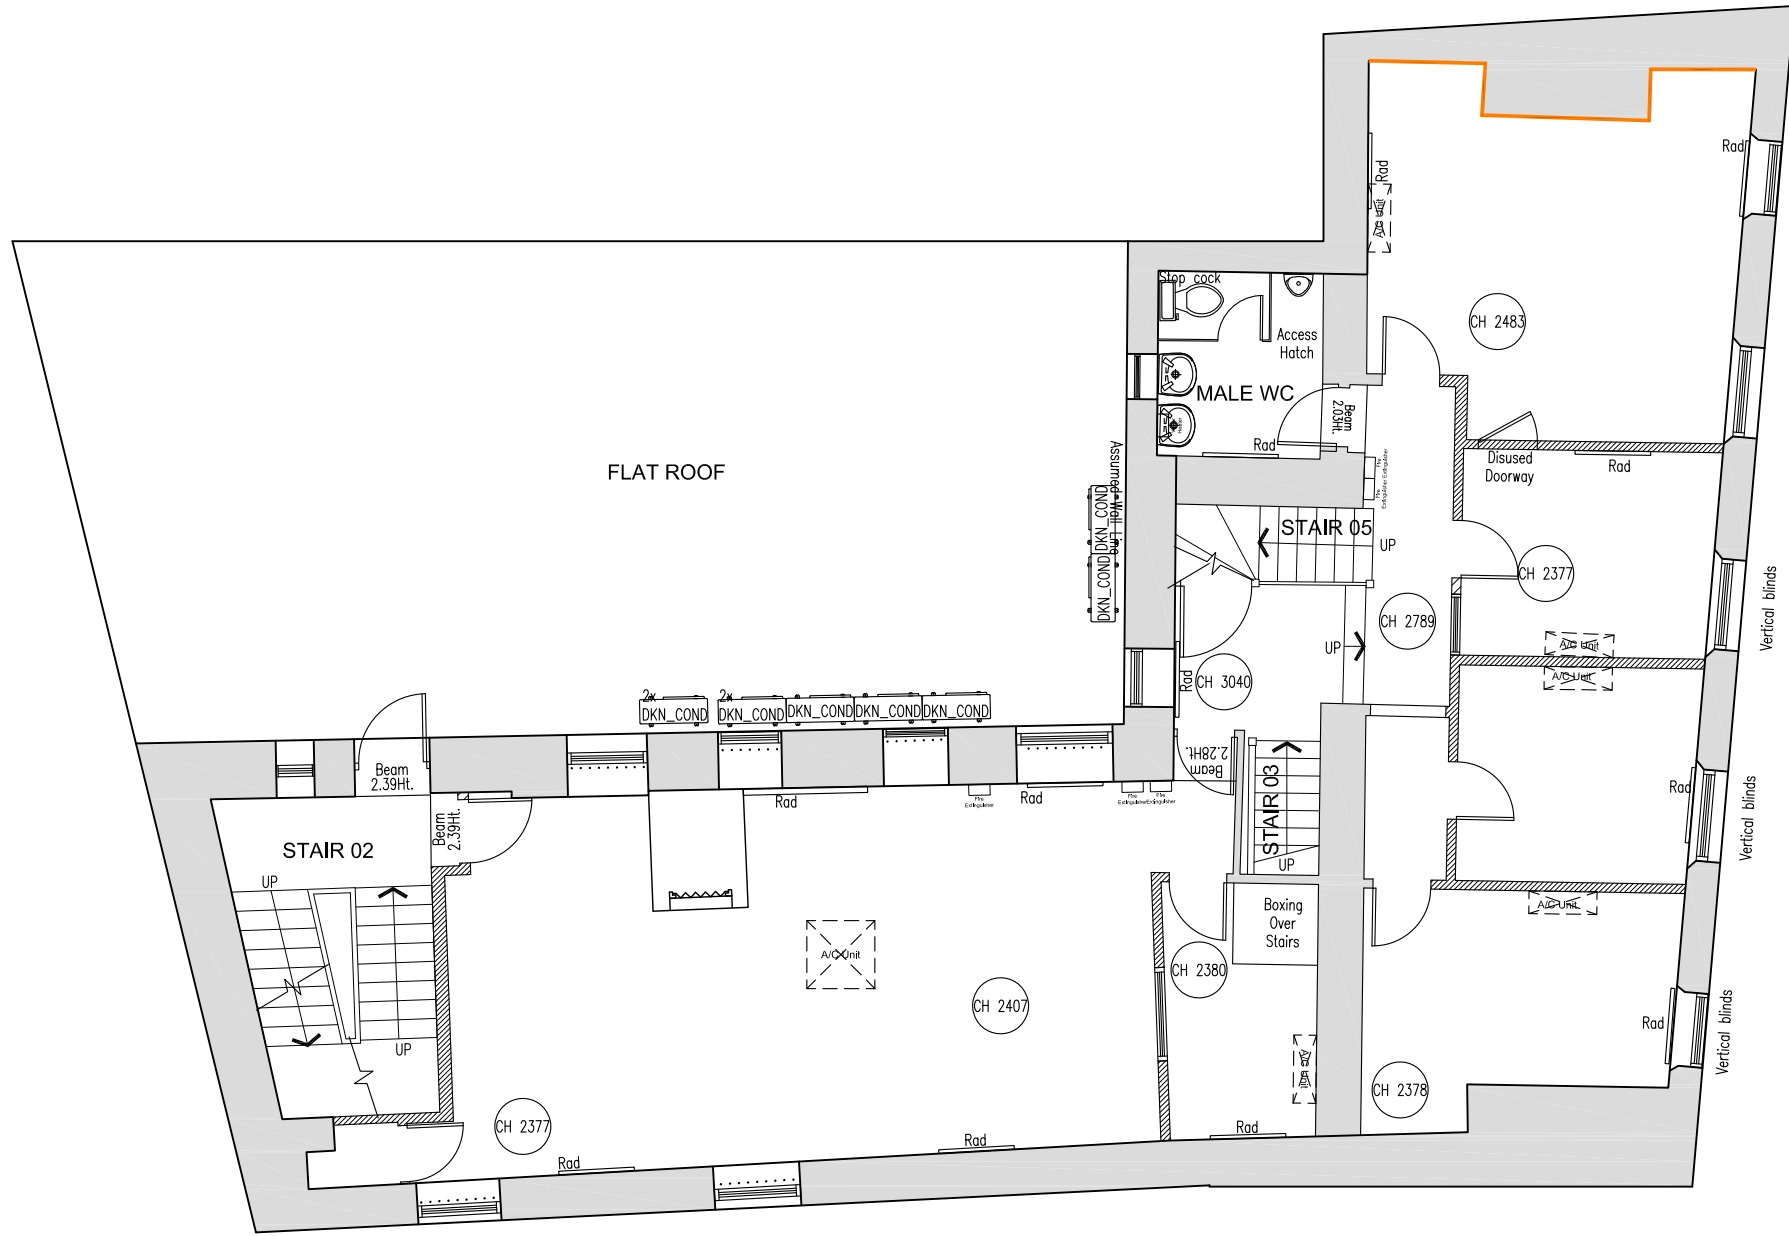

PLANNING

NOTE
 This drawing has been prepared from historical information that cannot be guaranteed accurate. Responsibility is not accepted for errors made by others in scaling from this drawing. All construction information should be taken from figured dimensions only. All dimensions should be checked on site prior to the manufacture of any components.

HATCHING


	New Partition wall		Existing Partition wall
	New Partition wall		Structural wall
	New Partition wall		Area not in scope

DATE: REV DRAWN CHECKED NOTES



ISG
 Boleyn House,
 St Augustines
 Business Park,
 Whitstable
 Kent CT5 2QJ

Project
ABERGAVENNY
 57 FROGMORE STREET,
 ABERGAVENNY, GWENT
 NP7 5AT
 PIM NO.



Drawing Title			
FIRST FLOOR LAYOUT AS PROPOSED CLOSURE 2024			
Branch Sort Code	Branch ID	Supplier Project No	
		BY109125	
Scale	Drawn	Checked	Date
1:100@A3	HU	MW	23/01/2024
Drg.No BY109125_313			Revision
			-
Architectural Practice: ISG Design Hub			