


STATUTORY STATUS	
LISTED	YES - GRADE II
CONSERVATION	YES

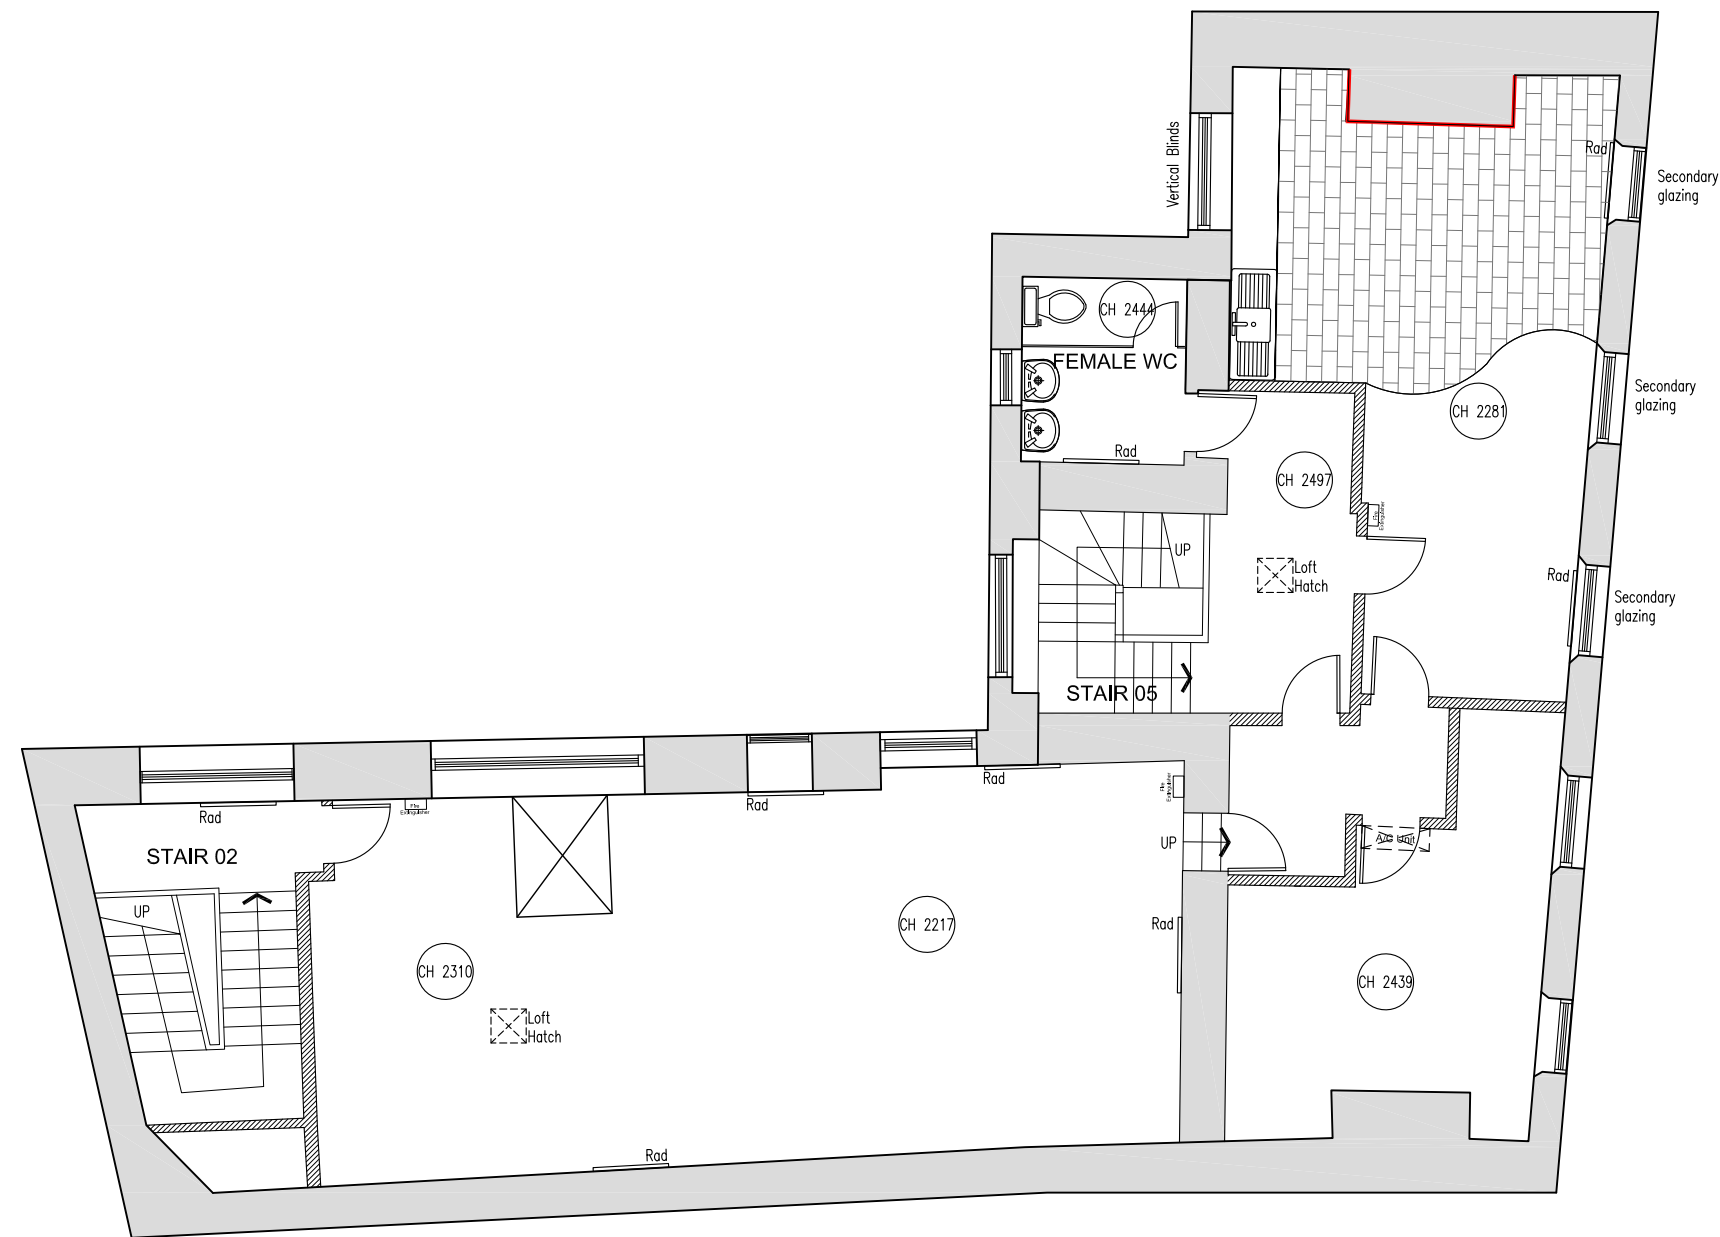

# PLANNING

**NOTE**  
This drawing has been prepared from historical information that cannot be guaranteed accurate. Responsibility is not accepted for errors made by others in scaling from this drawing. All construction information should be taken from figured dimensions only. All dimensions should be checked on site prior to the manufacture of any components.

**HATCHING**

	New Partition wall		Existing Partition wall
	New Partition wall		Structural wall
	New Partition wall		Area not in scope

DATE: | REV | DRAWN | CHECKED | NOTES.



ISG  
Boleyn House,  
St Augustines  
Business Park,  
Whitstable  
Kent CT5 2QJ

Project

## ABERGAVENNY

57 FROGMORE STREET,  
ABERGAVENNY, GWENT  
NP7 5AT  
PIM NO.



Drawing Title  
**SECOND FLOOR LAYOUT  
AS PROPOSED  
CLOSURE 2024**

Branch Sort Code	Branch ID	Supplier Project No	
		BY109125	
Scale	Drawn	Checked	Date
1:100@A3	HU	MW	23/01/2024
Drg.No	BY109125_314		Revision
			-

Architectural Practice: ISG Design Hub