

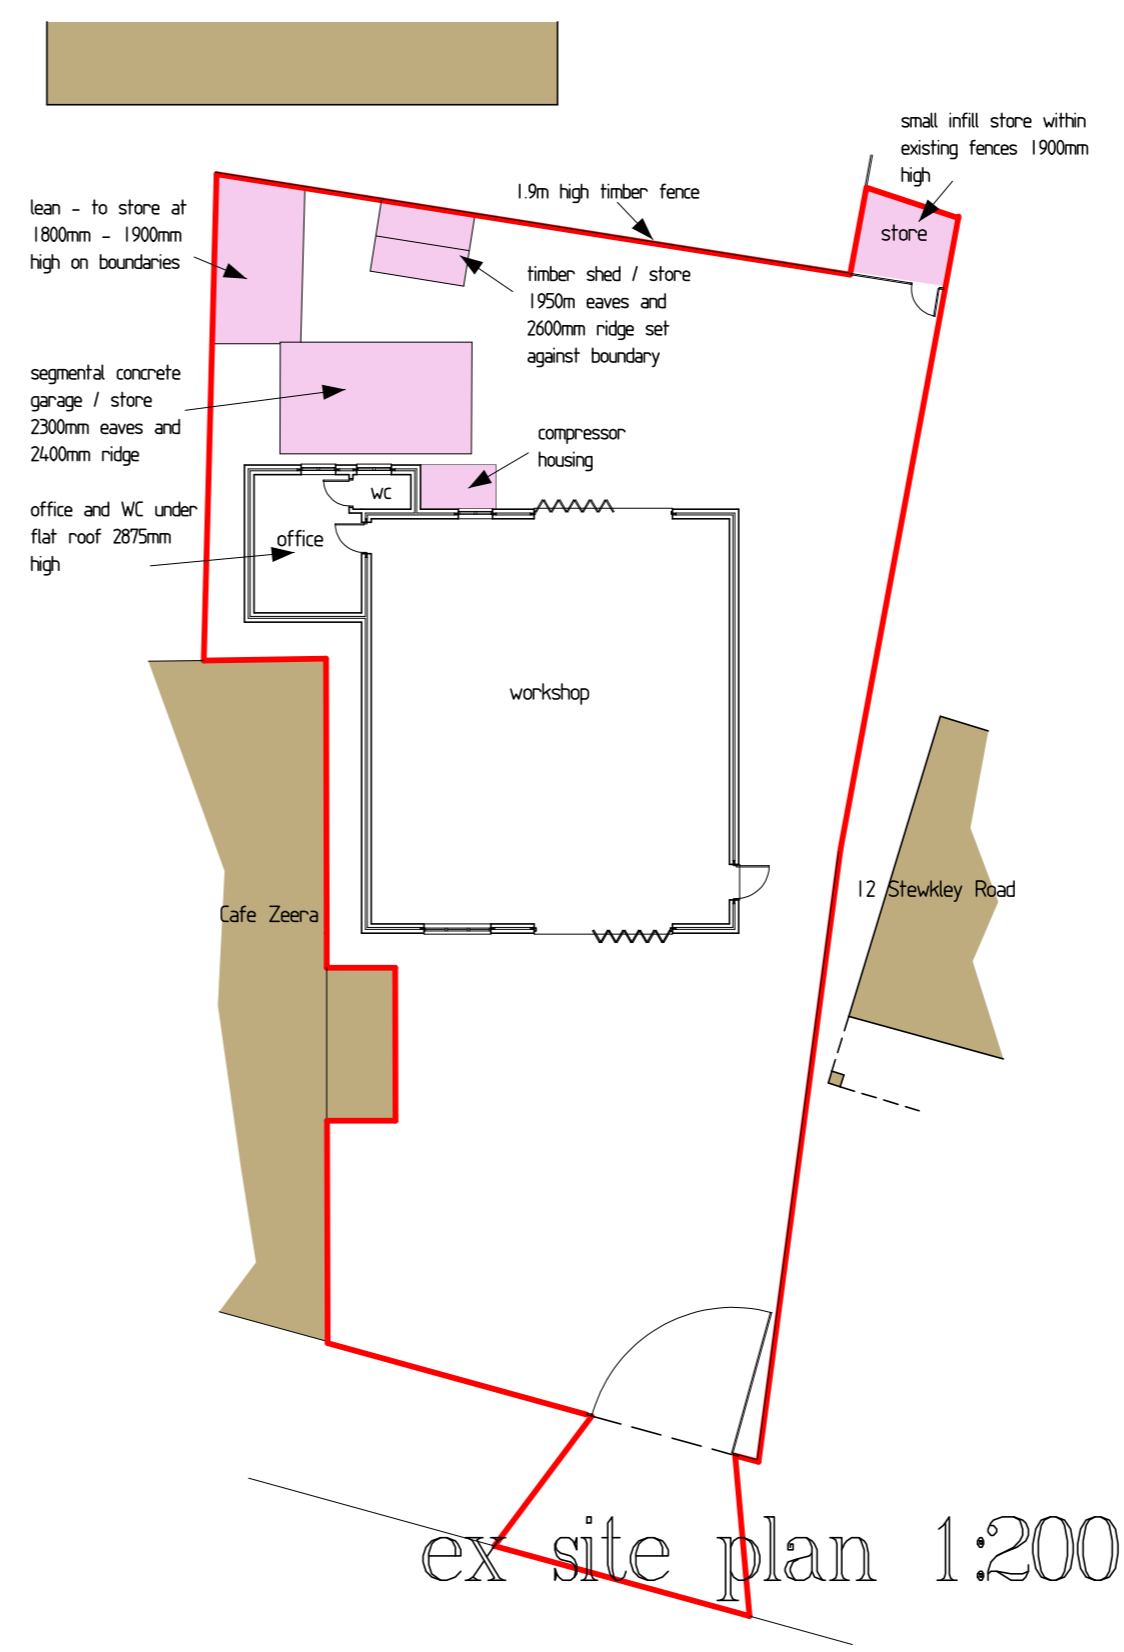


Wing Park Motors  
 12a Stewkley Road  
 Wing  
 Bucks

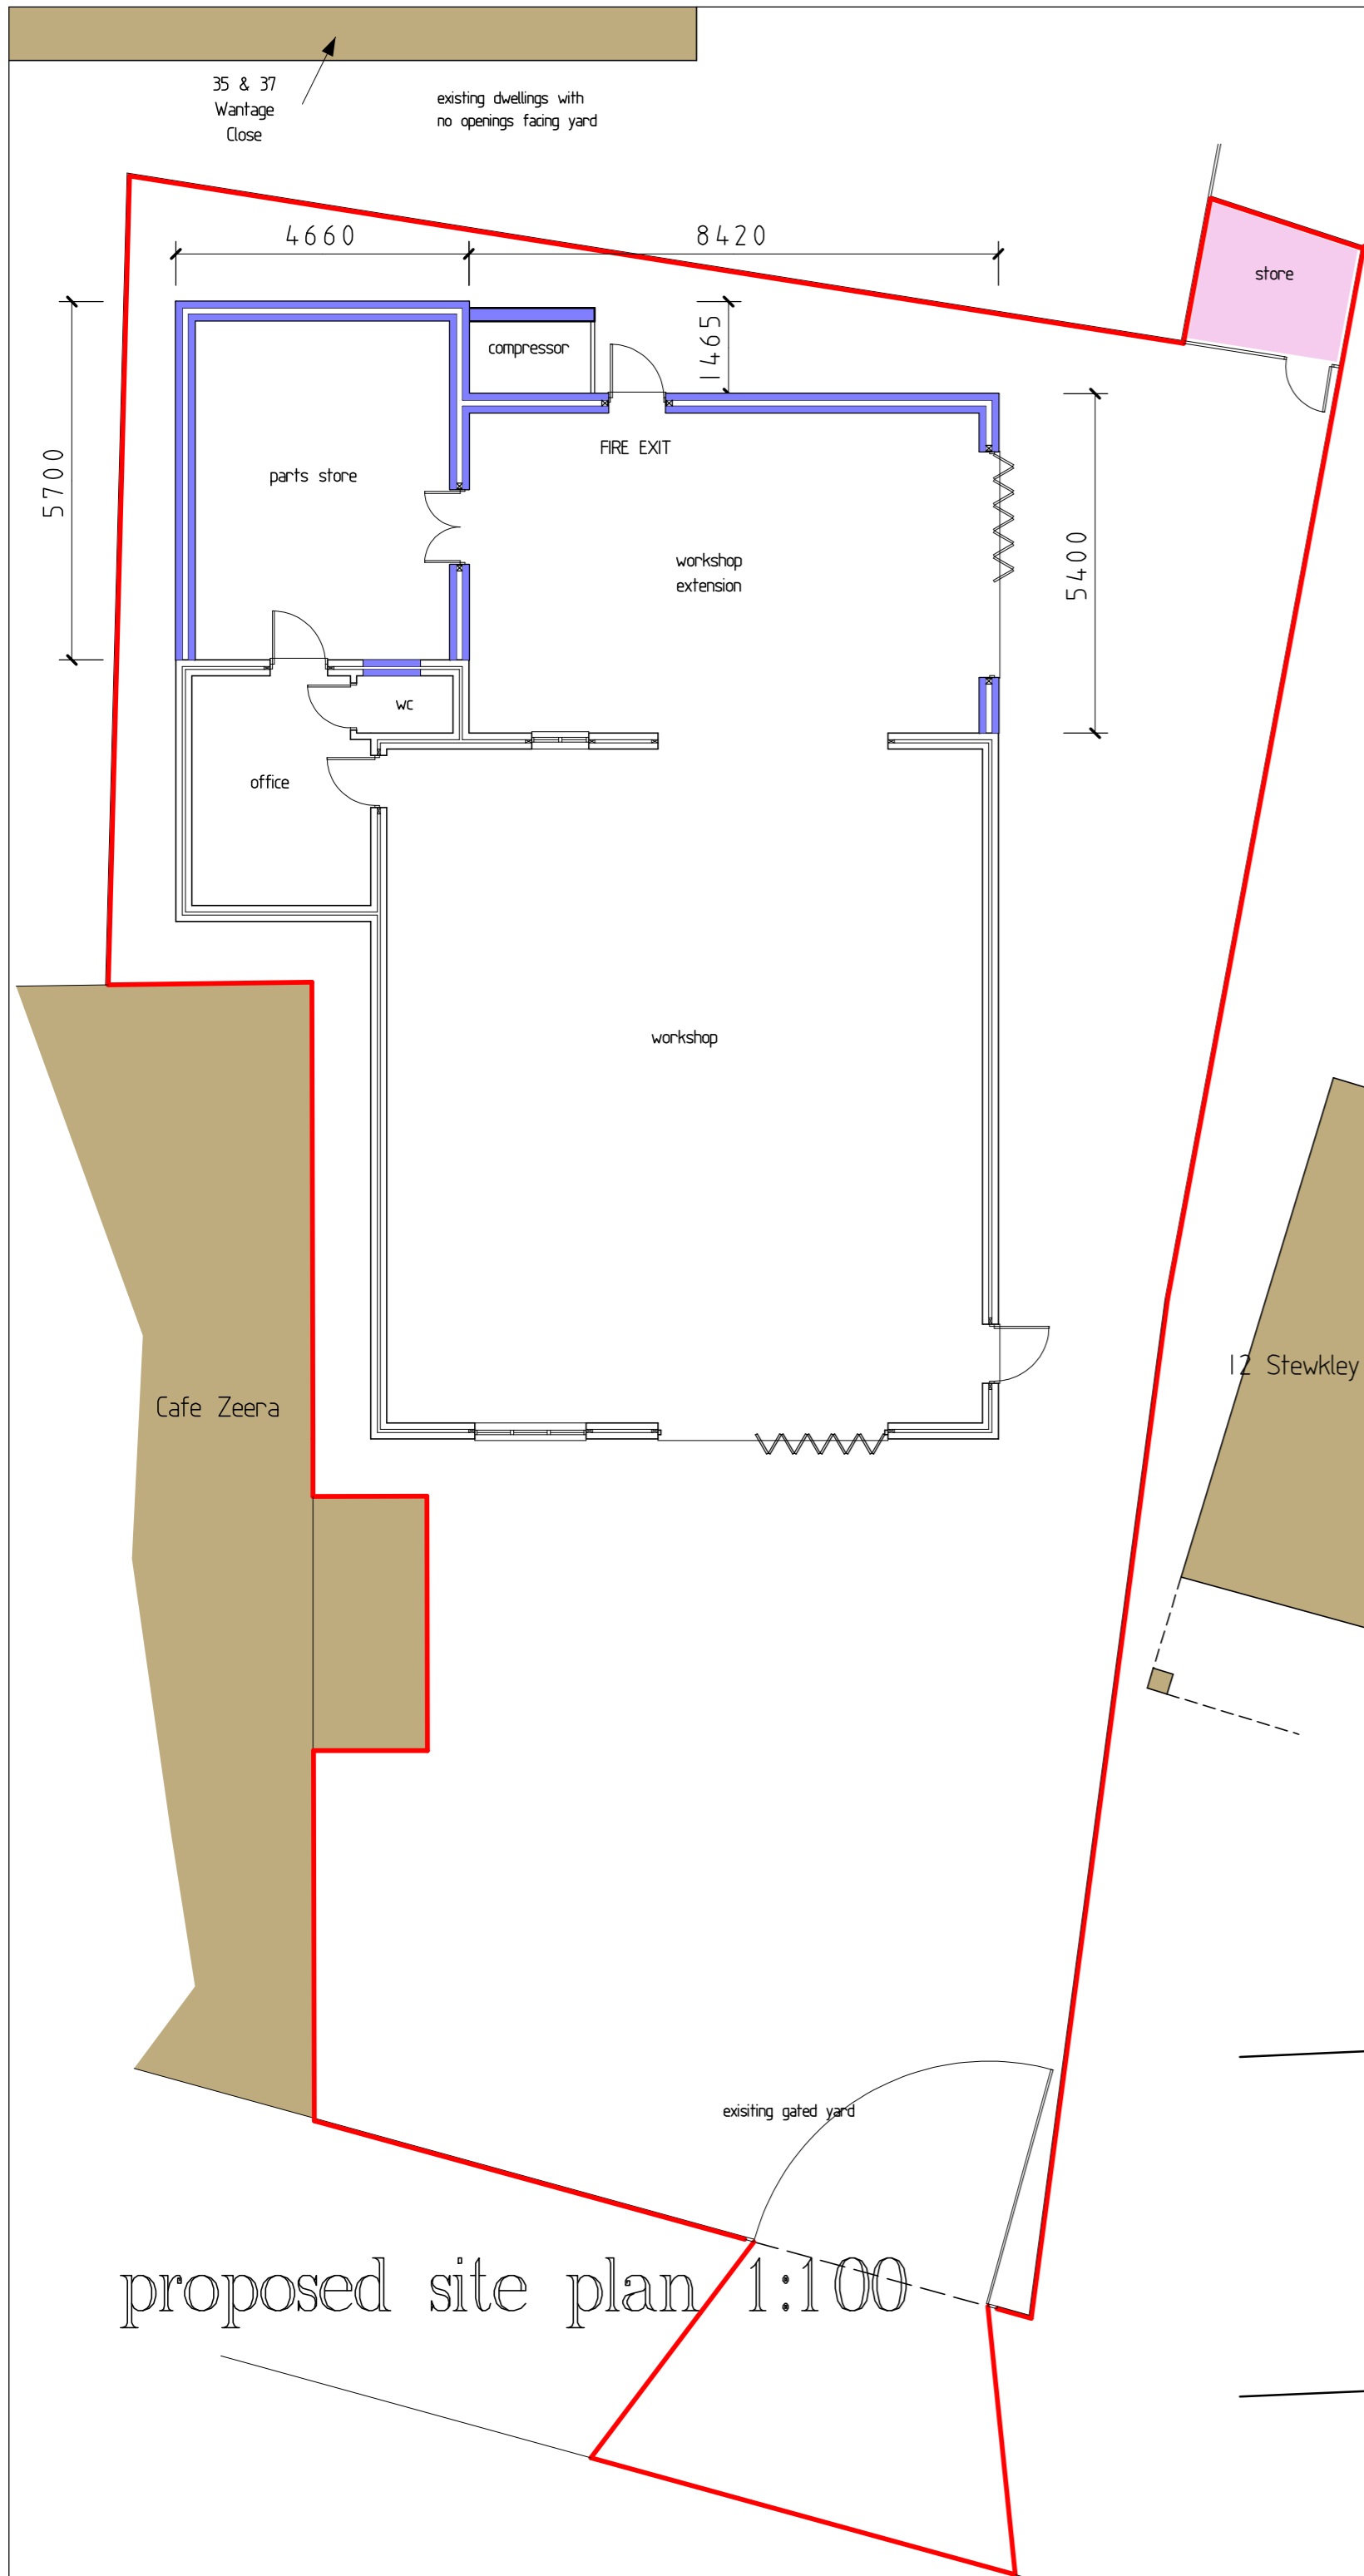

scale 1:100  
 scale 1:200

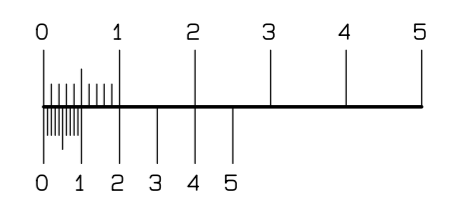

all elevations at 1:200

