
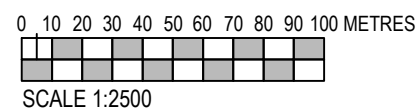


Based upon the Ordnance Survey sheet
No. SP 6822
With the Sanction of the Controller of H.M. Stationery Office.
Crown Copyright Reserved. Licence No. 100022265

This drawing is copyright & the property of Robinson and Hall LLP
& must not be copied in whole or in part without written permission.

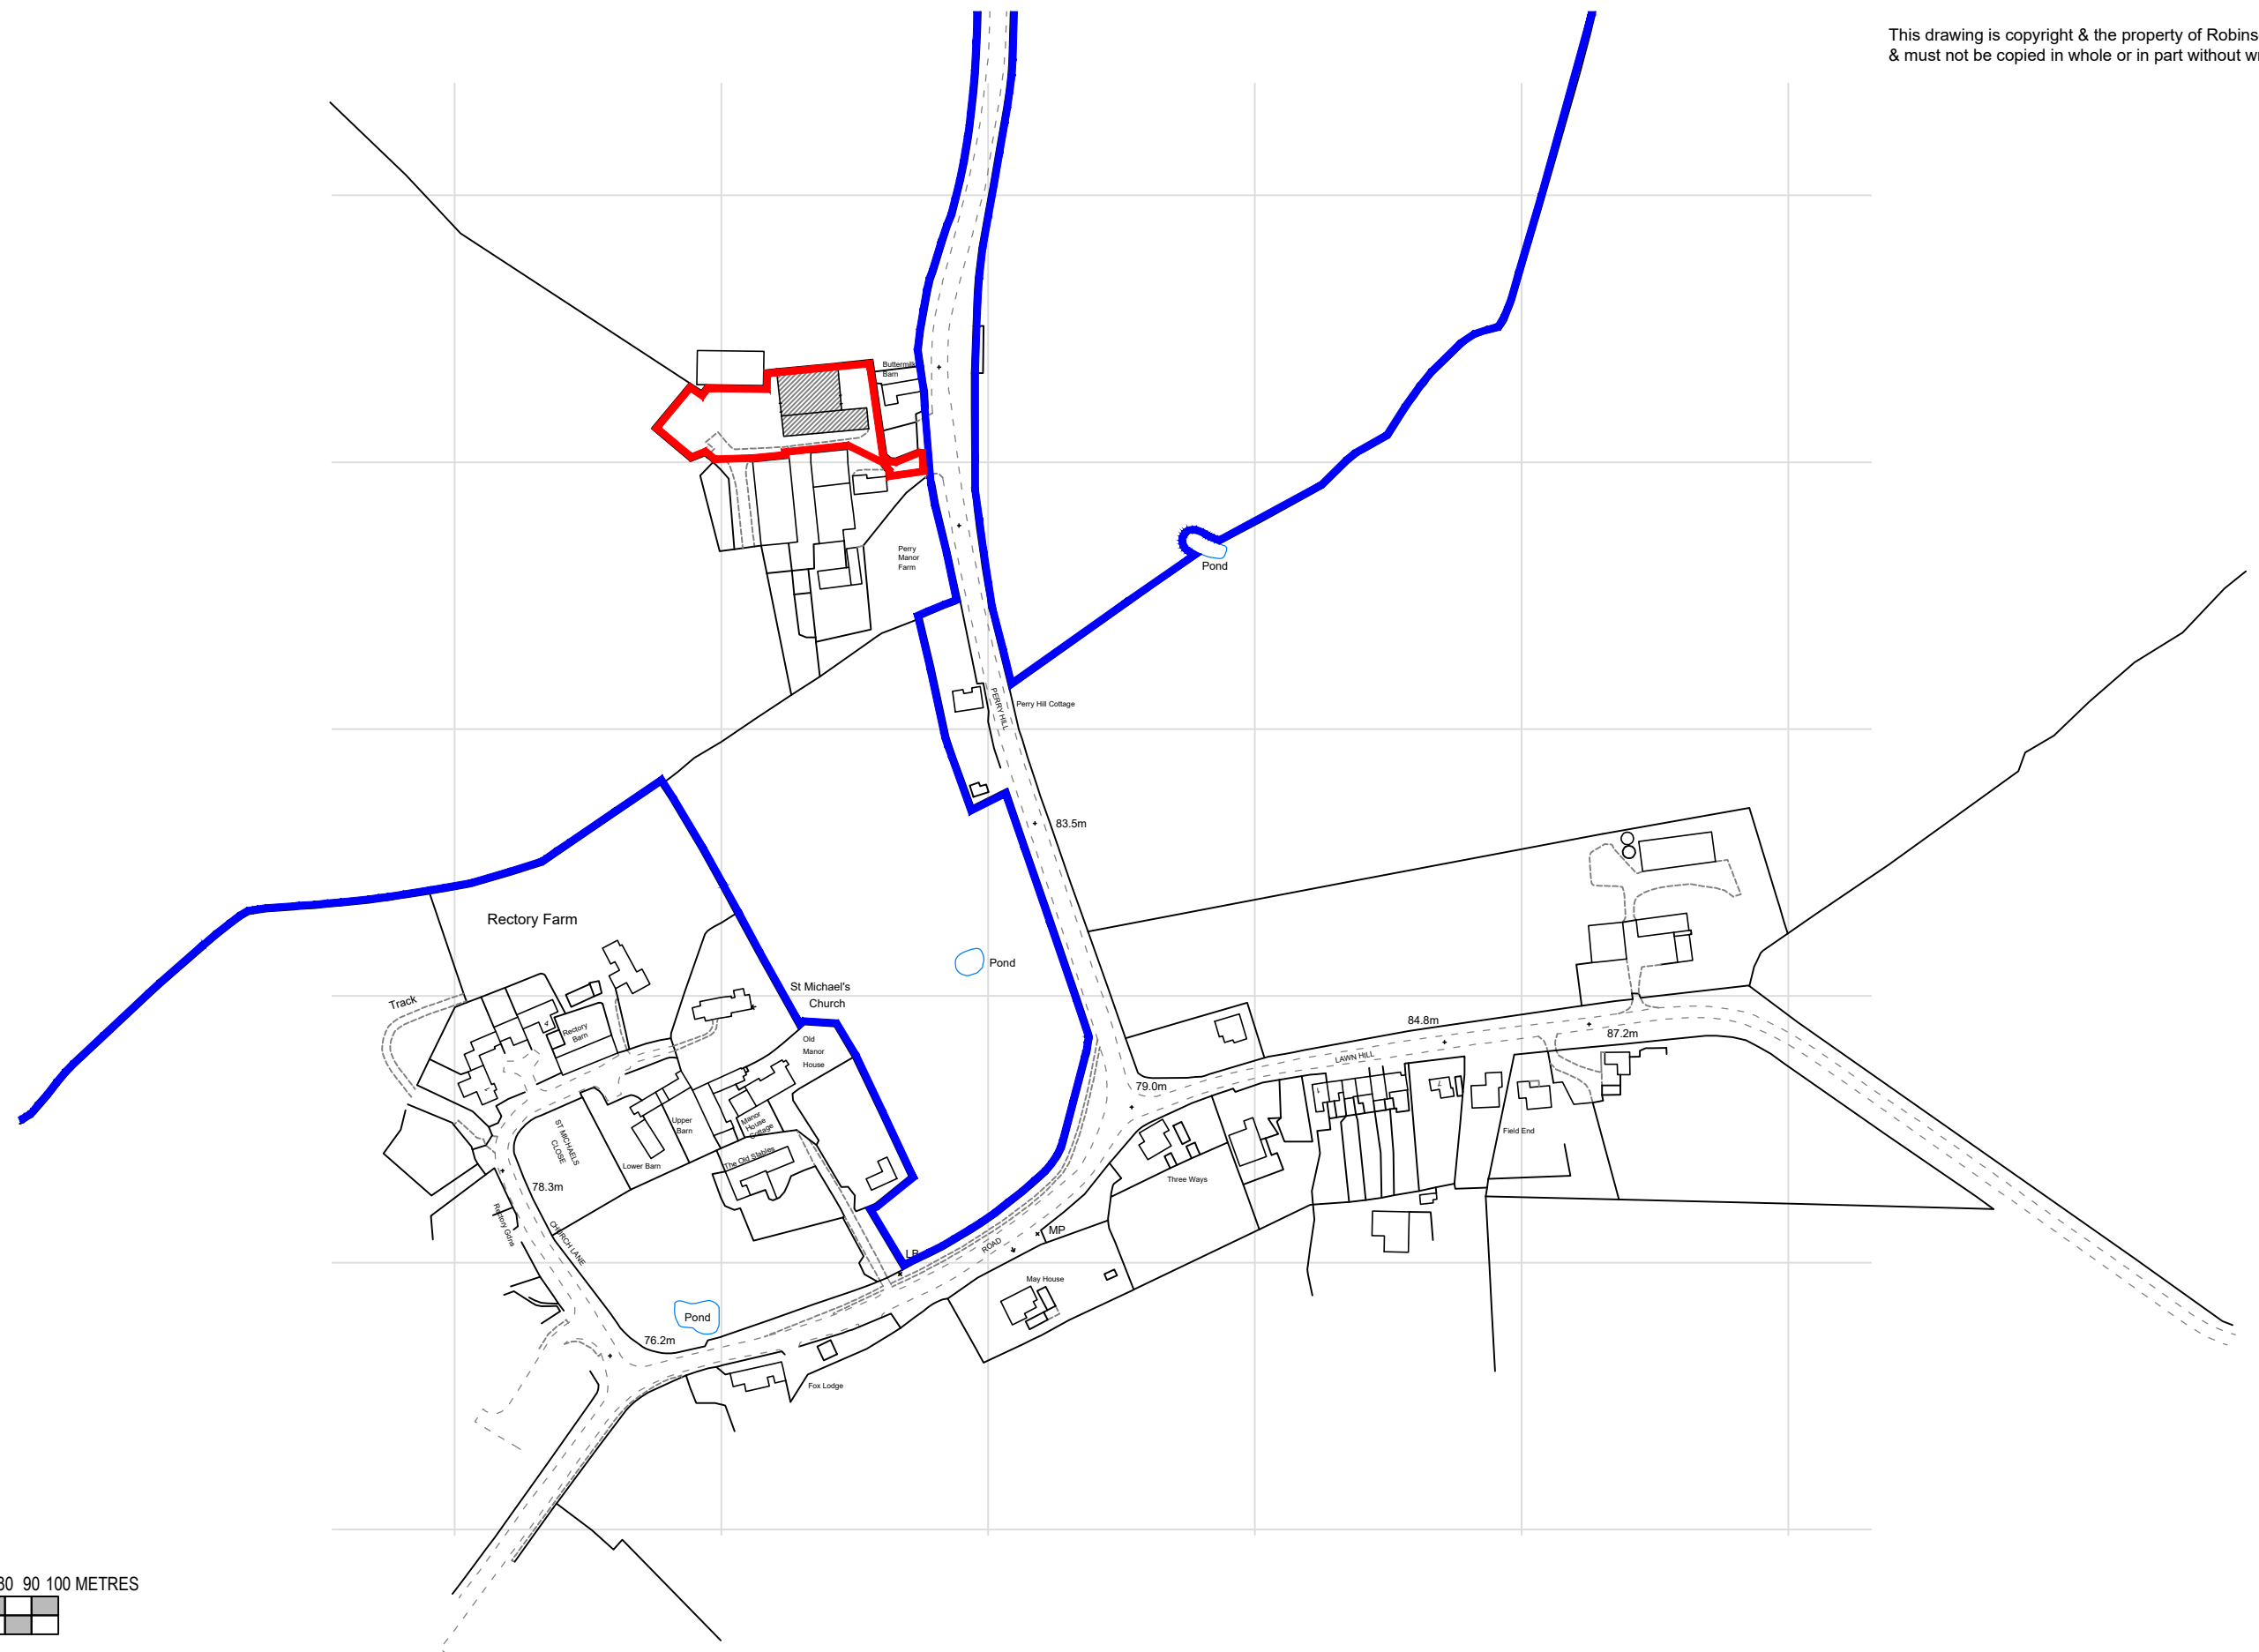

A3 | LOCATION PLAN - SCALE 1:2500 @ A3

DRAWING | A | 49924 | 01B

Revisions : A: Site Area amended. DJB. 15.11.2023
B: Site Area amended. DJB. 23.01.2024.

Drawn : DJB
Checked : DJS
Date : NOVEMBER 2023

Project : PERRY MANOR FARM
PERRY HILL
EDGCOTT
HP18 0TS

Land & Property
Professionals
Bedford Buckingham
robinsonandhall.co.uk

