


Approved and Proposed Side Elevation (North East)

Materials:

- 1-Single Ply membrane flat roof
- 2-Powdered coated aluminium soffits and fascias colour grey
- 3-Chalk white through coloured render
- 4-Natural stone cladding, colour grey
- 5-Powder coated aluminium windows & doors colour grey
- 6-Glass balustrades

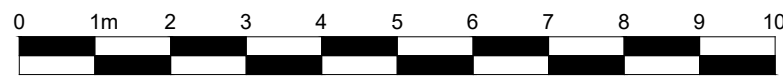

Scale 1:100

CDM 2015

To Comply with the CDM regulations 2015, the client will need to employ a principal designer and principal contractor to assist in the health and safety process and co-ordinate health and safety matters. Further advice with regards to the clients duties and the duties of the principal designer & principal contractor can be found on the Internet (such as CONIAC Industry Guidance & HSE website), or alternatively you should take advice from a suitably qualified Professional Consultant. This drawing, together with an asbestos survey or any other surveys and record drawings / information that the client has on the building or site such as service locations should be passed on to the contractor.
Alistair Morrison Architects do not extend to principal designer role, so the principal contractor will be responsible for developing health and safety file during construction and handing it over to the client as an as built health and safety file upon practical completion of the building or works there to.

Revisions
A TITLE UPDATED

11.01.2024


Project
60 GRANVILLE ROAD ST. MARGARETS BAY DOVER
PROPOSED NEW DWELLING
Client
DR DASS AND DR KAUSHAL
Title
APPROVED AND PROPOSED SIDE ELEVATION
NORTH EAST

Scale
1:100

Date
18.01.2022

Drawn by
SG Bourne

Alistair Morrison Architects

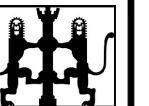

14 CRISPIN CLOSE WORTH DEAL KENT CT14 0FD
Telephone : 07770 571166 email : alistairmorrison@me.com

Project Number

Drawing Number

Revision

21-06

19

A

A3