


# Location Plan

Site Address: Wolsingham School, The Grammar School Building, West End, Wolsingham, DL13 3DJ

Date Produced: 19-Jan-2024

Scale: 1:2500 @A4

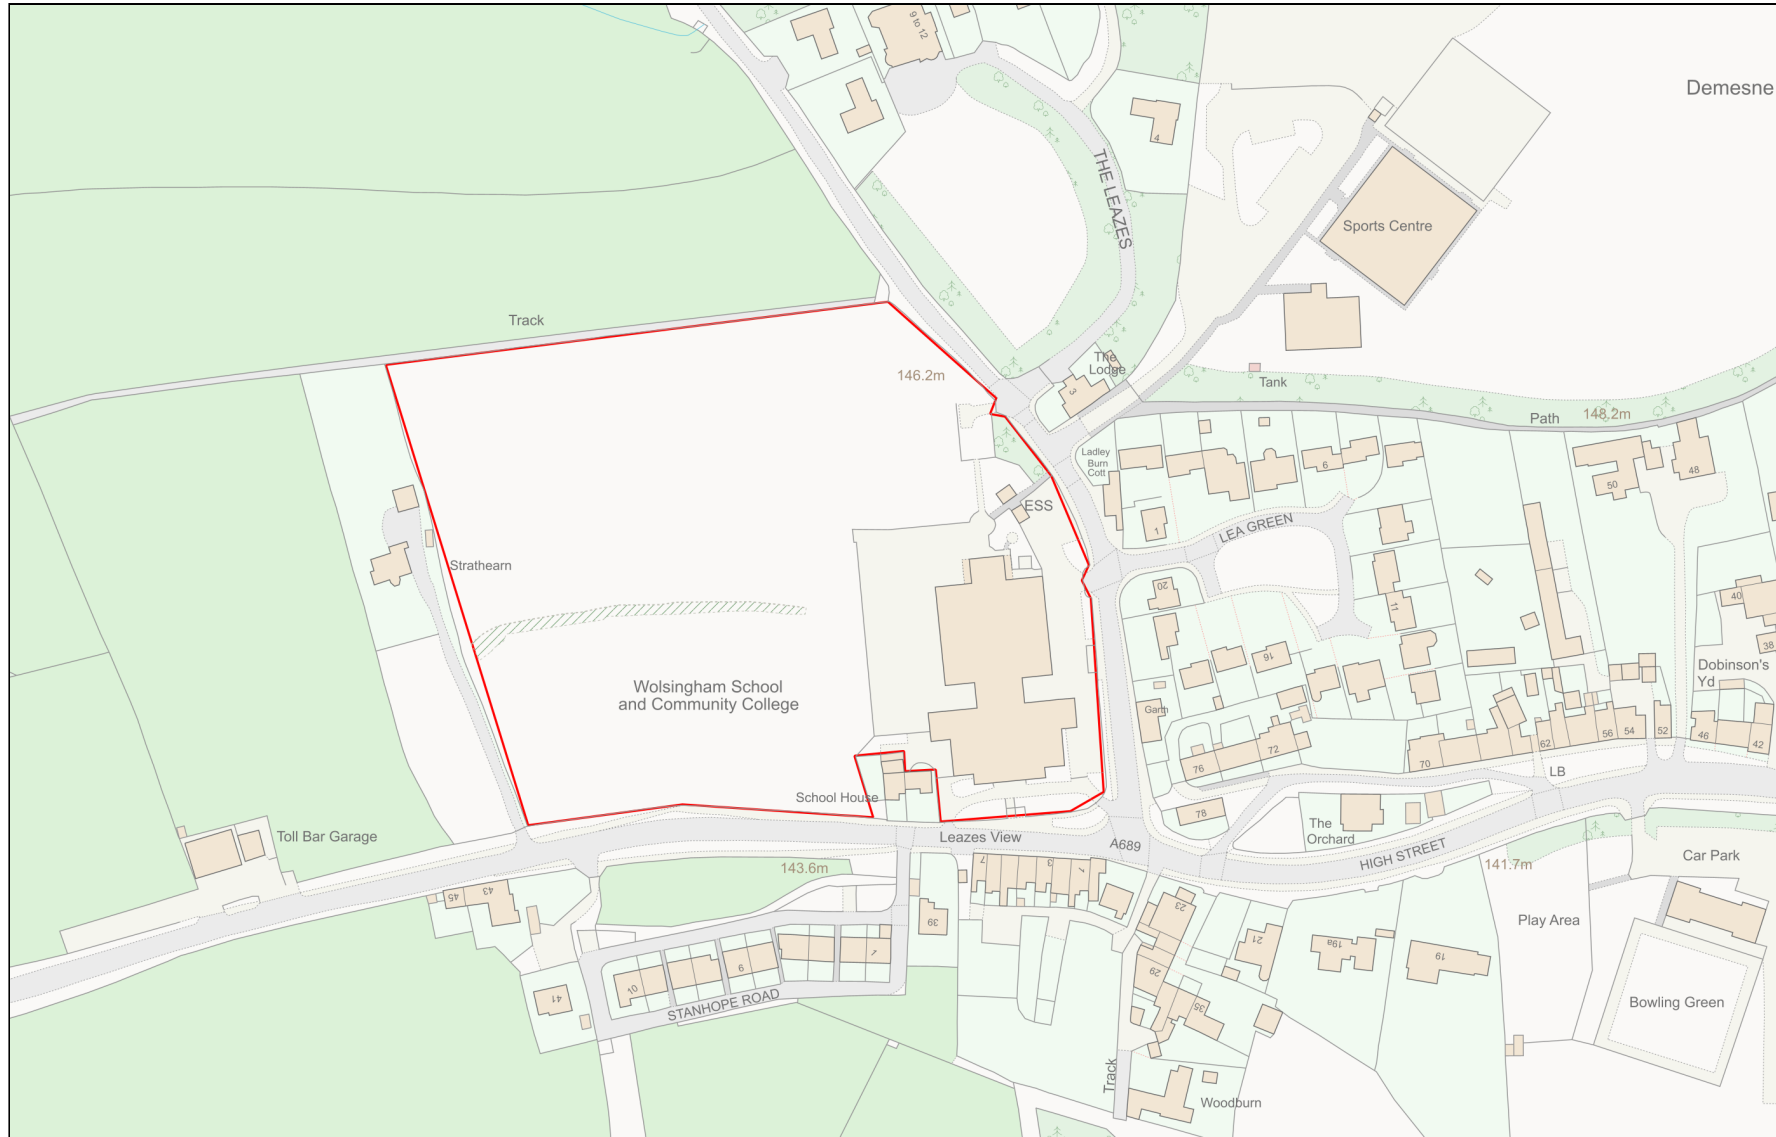

Planning Portal Reference: PP-12608929v1

