


EXISTING GROUND PLAN

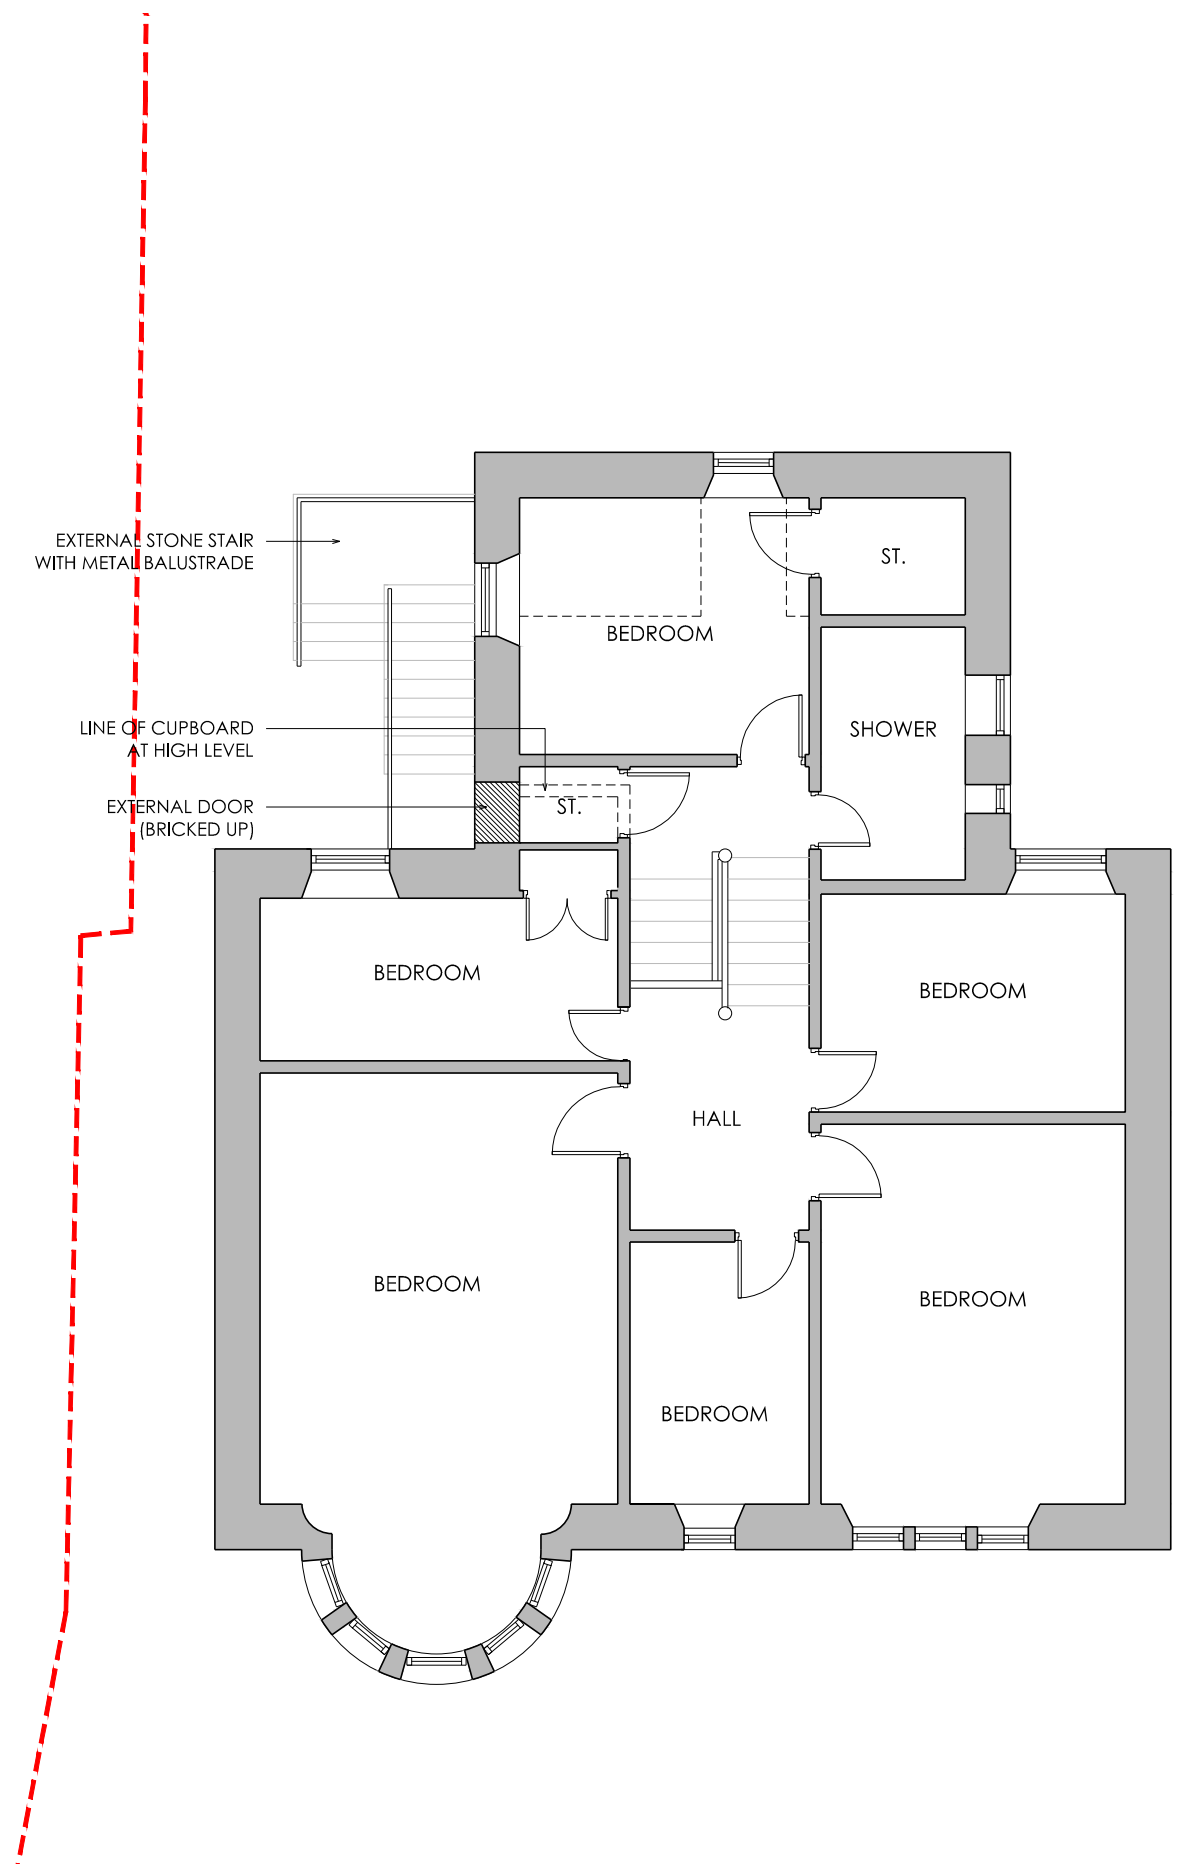



EXISTING UPPER PLAN

These drawings are to be read in conjunction with engineer's documents. Do not scale drawings. Use figured dimensions only. Contact designer where discrepancies arise. Contractor must verify measurements on site prior to construction or preparation of shop drawings.

revision status

No. 01 Description ISSUED FOR PLANNING

Date 14.01.24

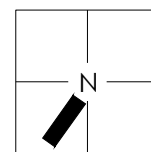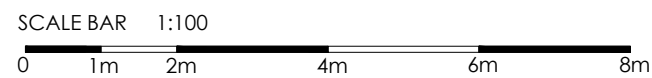

EXISTING PLANS

revision 01
stage PLANNING
scale 1:100

EX05

74 PARTICKHILL ROAD
GLASGOW
G11 5NB

MORAG HENDRY



2 TUDOR ROAD, GLASGOW
TEL: 07815 007 861
r@rankinarchitects.co.uk