


SASH & CASE WINDOW - HORIZONTAL SECTION

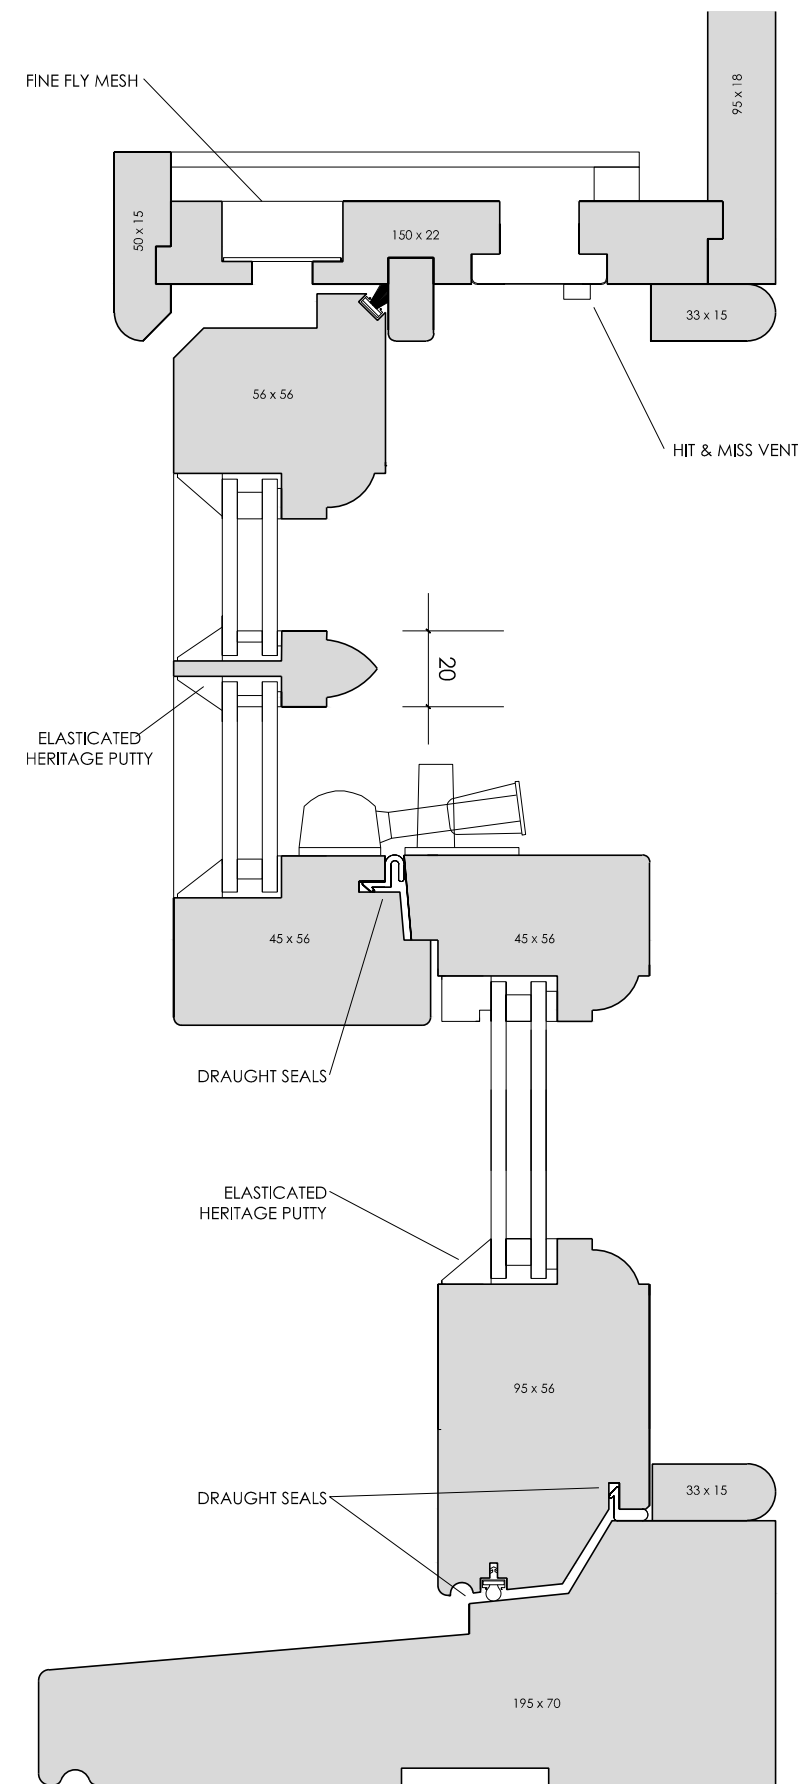


SASH & CASE WINDOW - VERTICAL SECTION

These drawings are to be read in conjunction with engineer's documents. Do not scale drawings. Use figured dimensions only. Contact designer where discrepancies arise. Contractor must verify measurements on site prior to construction or preparation of shop drawings.

revision	status	No.	Description
01	ISSUED FOR PLANNING		

Date
14.01.24

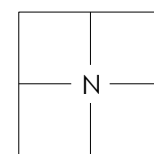

WINDOW DETAILS

revision
01
stage
PLANNING

scale
1:2

PR28

74 PARTICKHILL ROAD
GLASGOW
G11 5NB
MORAG HENDRY



2 TUDOR ROAD, GLASGOW
TEL: 07815 007 861
r.a@rankinarchitects.co.uk