

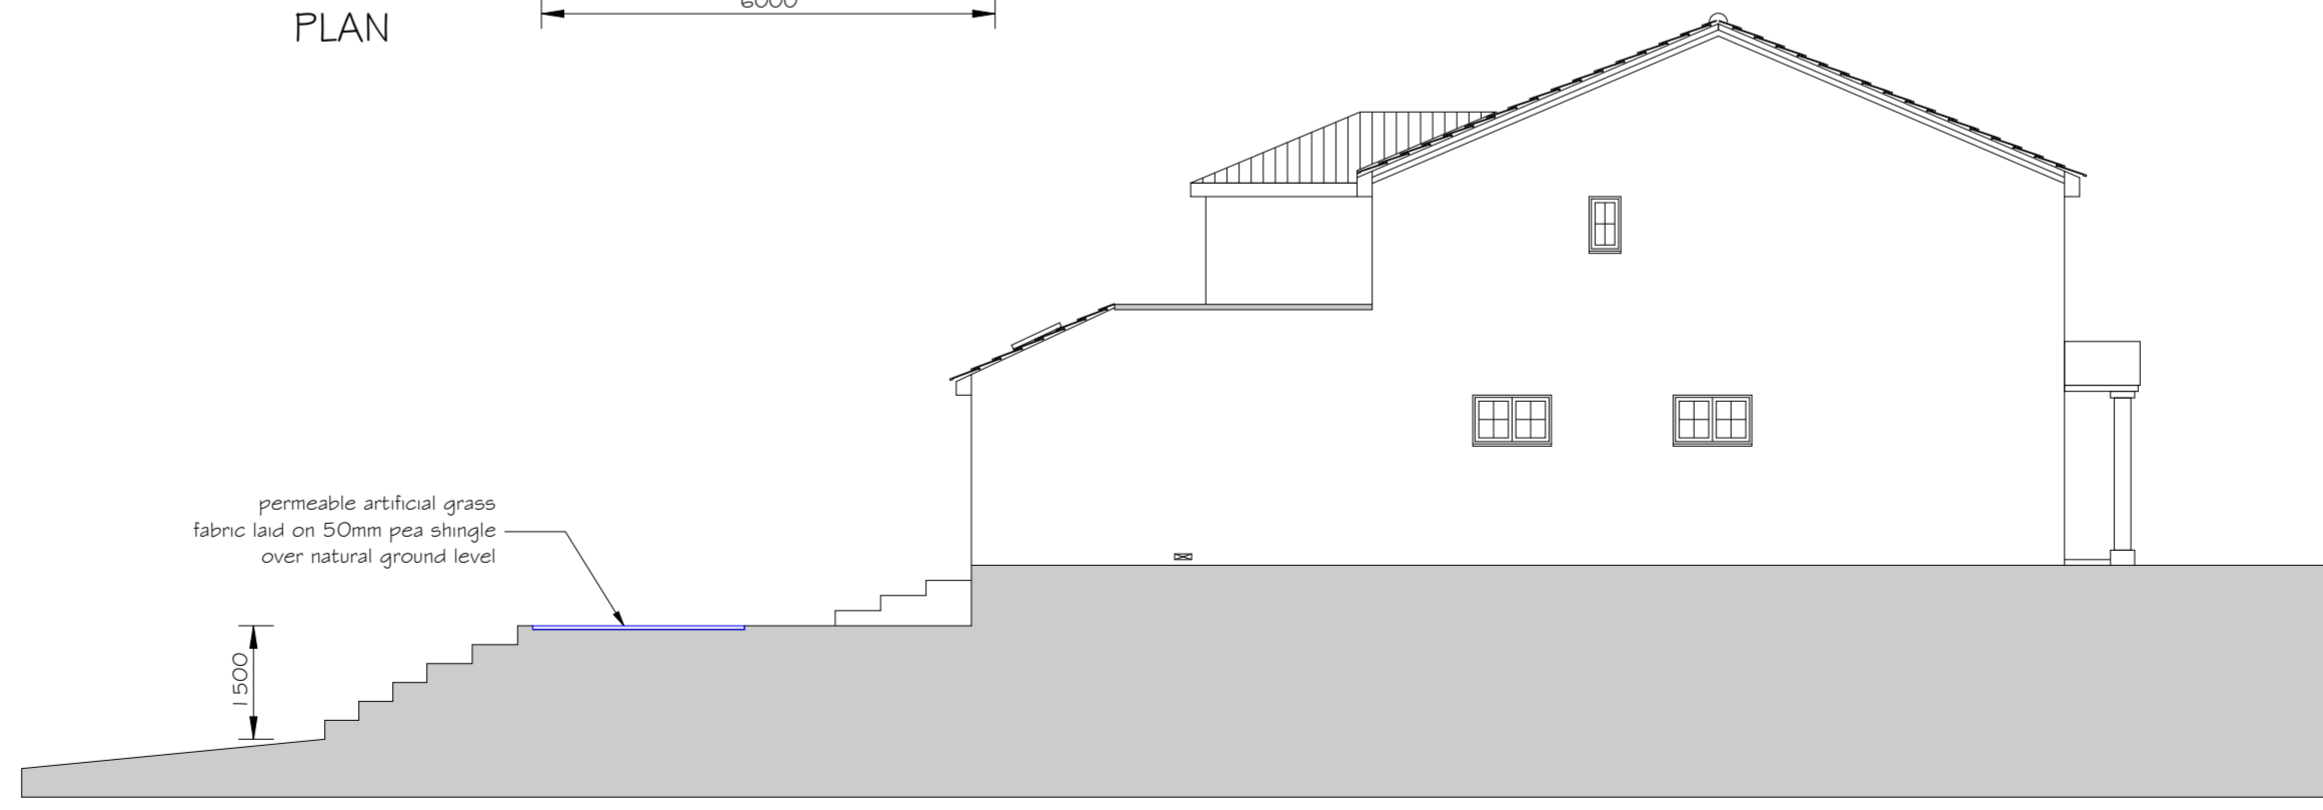


PLAN

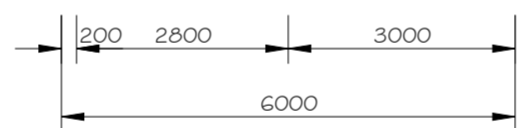

SECTION

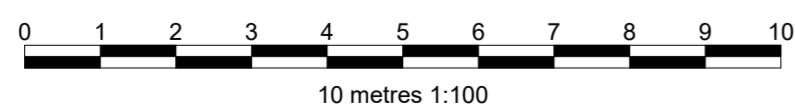

A2 = 594mm x 420mm

Revisions		 Isis Architectural Planning and Design	Client Mr A Jalgaonkar		 partner LABC
			Project 7 Shalbourne Rise Camberley GU15 2EJ	Title Plan Layout	
Date	Scale @ A2	Job No.	Dwg No.	Revision	Ref.
23/01/2024	1:100	360	P-8		360-P-8