



SOUTH ~ WEST ELEVATION

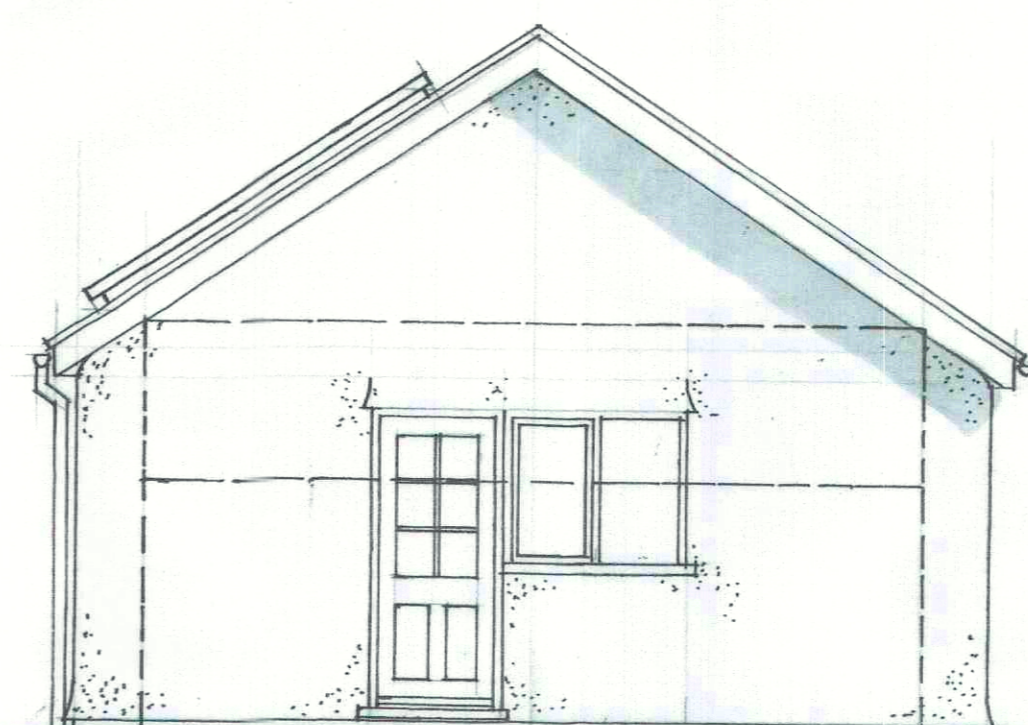


SOUTH ~ EAST ELEVATION

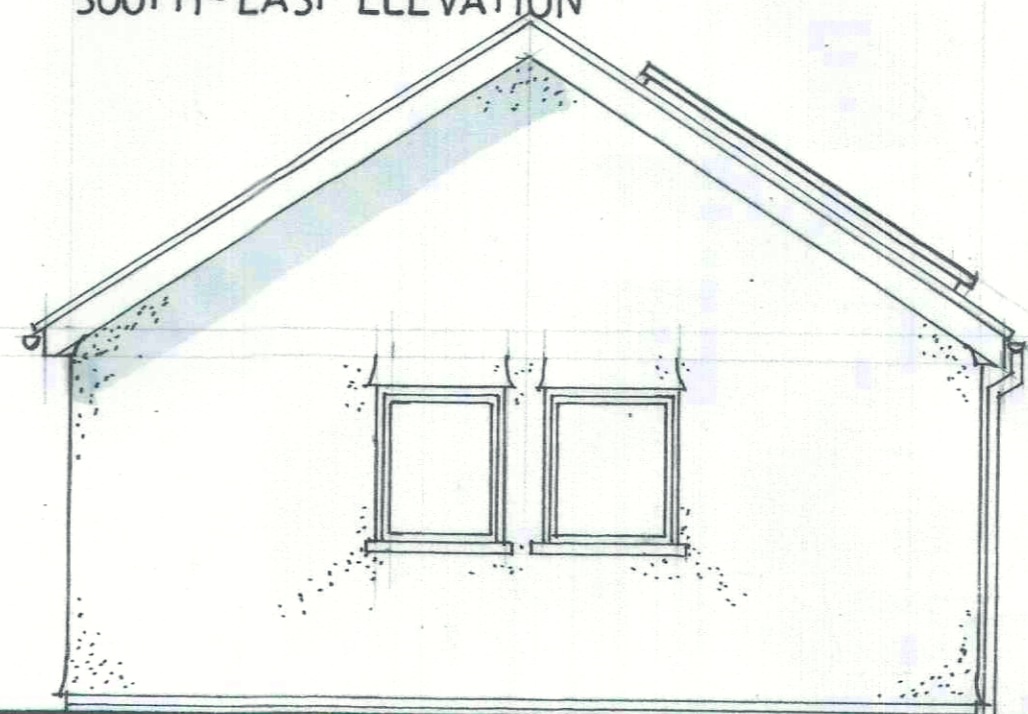


NORTH ~ WEST ELEVATION

SCHEDULE OF MATERIALS

ROOF
 750 CLAY PROFILE
 WALLS
 COLOUR MATCHED CEMENT RENDER
 PLINTH
 BRICKWORK
 PENETRATION AND DRESSING
 JOINTS AND POINTS
 GARAGE DOORS
 VERTICALLY SLATED AND UP AND OVER
 DOORS AND RAILING
 APPOINTMENT COBS
 GRAY UP
 GARDEN HOUL
 PLANTING
 GREENHOUSE
 TO BE REMOVED

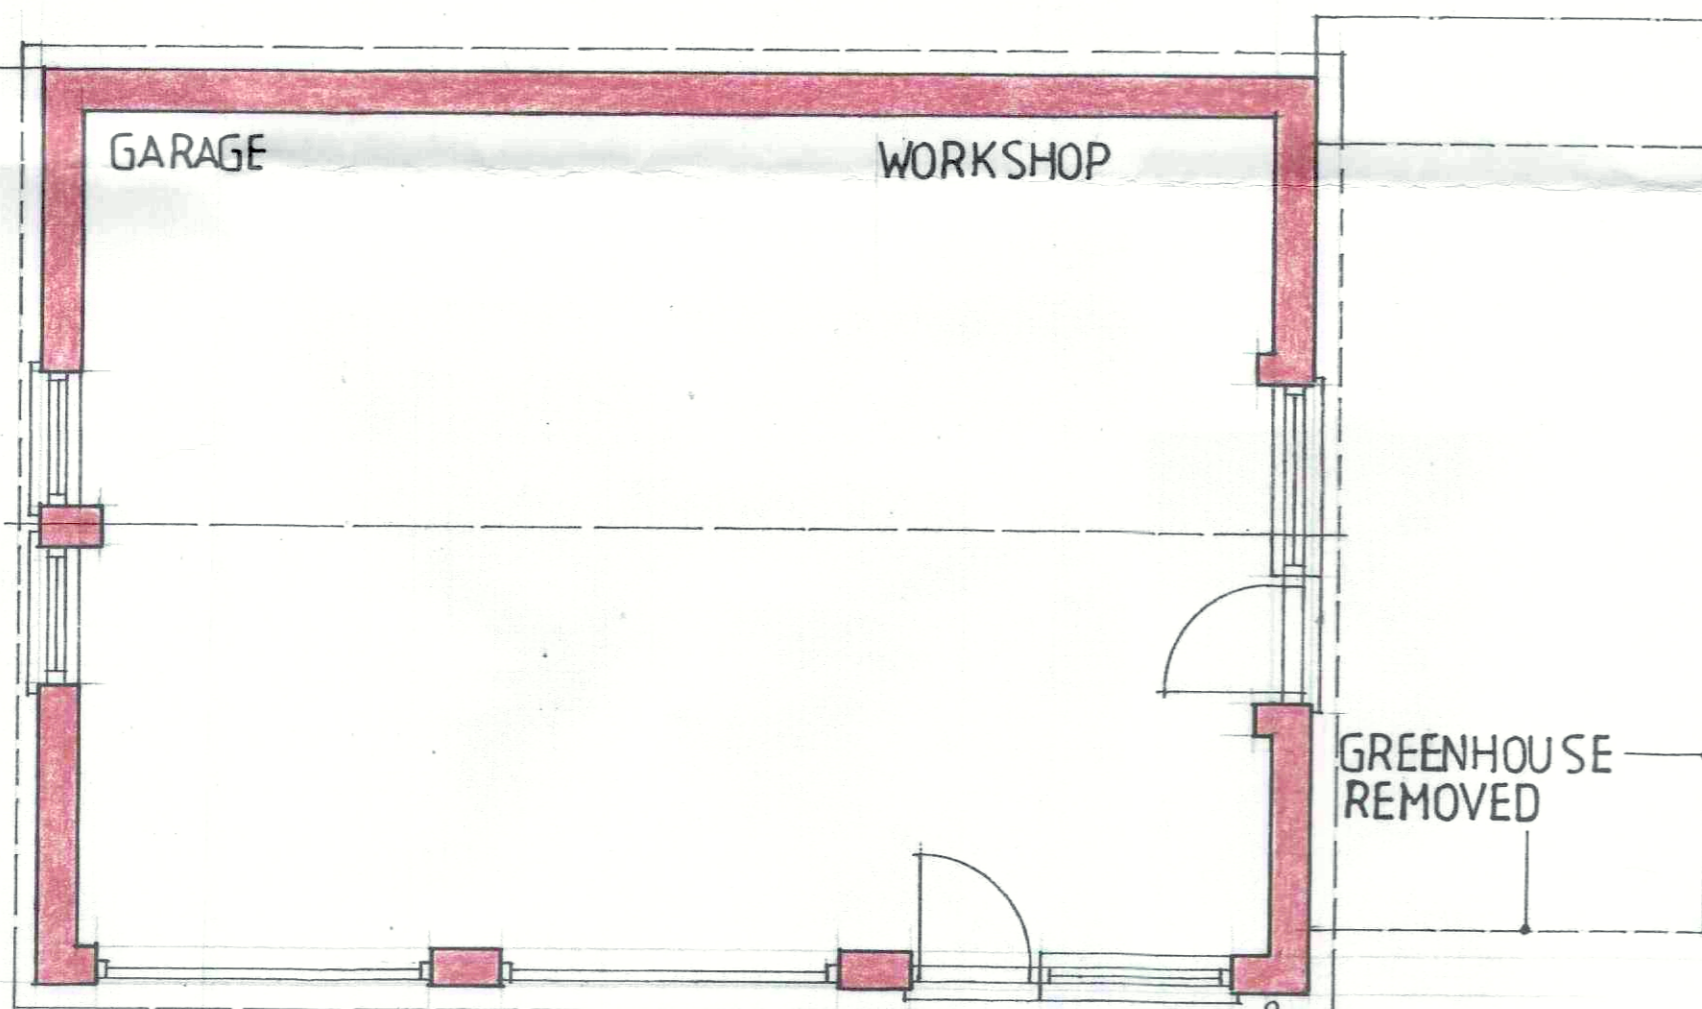

PLAN

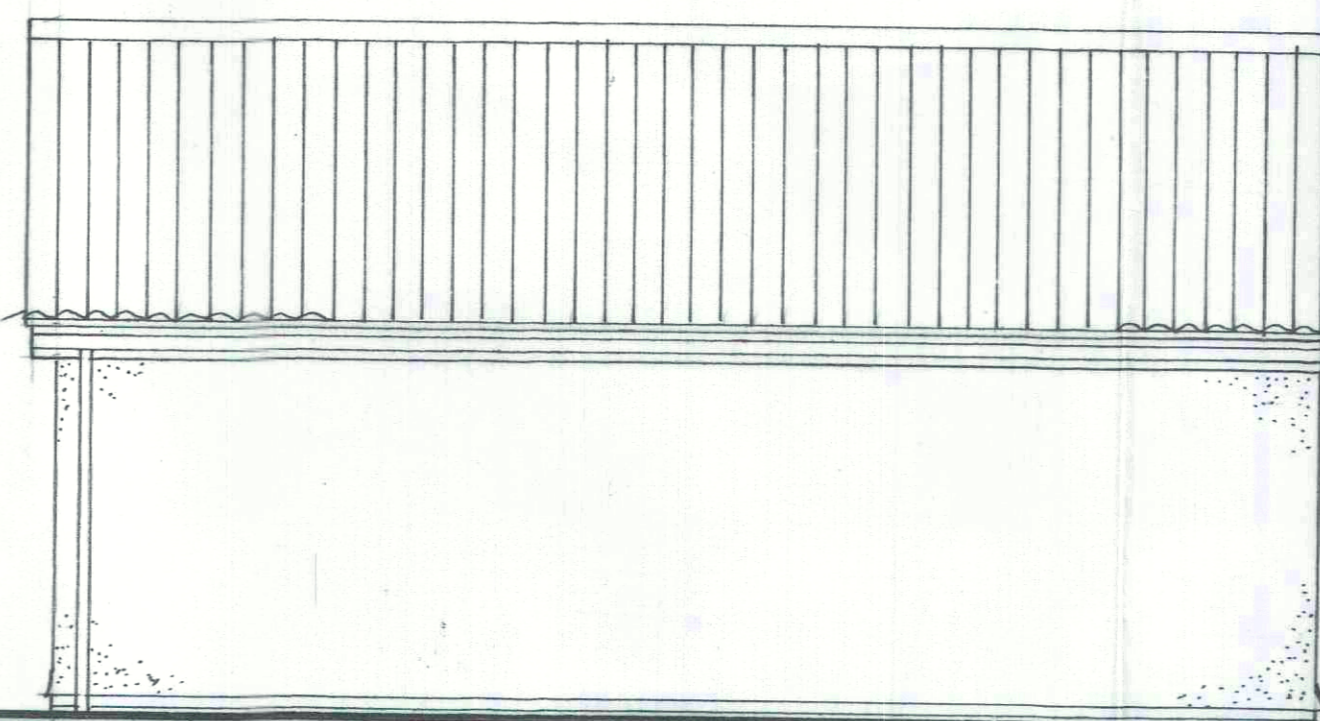

NORTH ~ EAST ELEVATION

OF SEWELLS, HITCHAM, SUFFOLK IP7 7ND
 T: 01449 741 977
 E: simon@individualarchitecture.com

INDIVIDUAL ARCHITECTURE

TITLE	PLAN + ELEVATIONS	578
PROJECT	PROPOSED IMPROVEMENTS TO LEVELLS HALL. 23 ~ 33 CHAPEL STREET. BILDESTON. SUFFOLK.	01
SCALE		1.50
DATE		17.01.24
CLIENT	MR. + MRS. K. TATUM	

DO NOT SCALE FROM DRAWINGS. WORK TO PROVIDED DIMENSIONS ONLY