


4 Mill Square,
Padstow
PL28 8AE

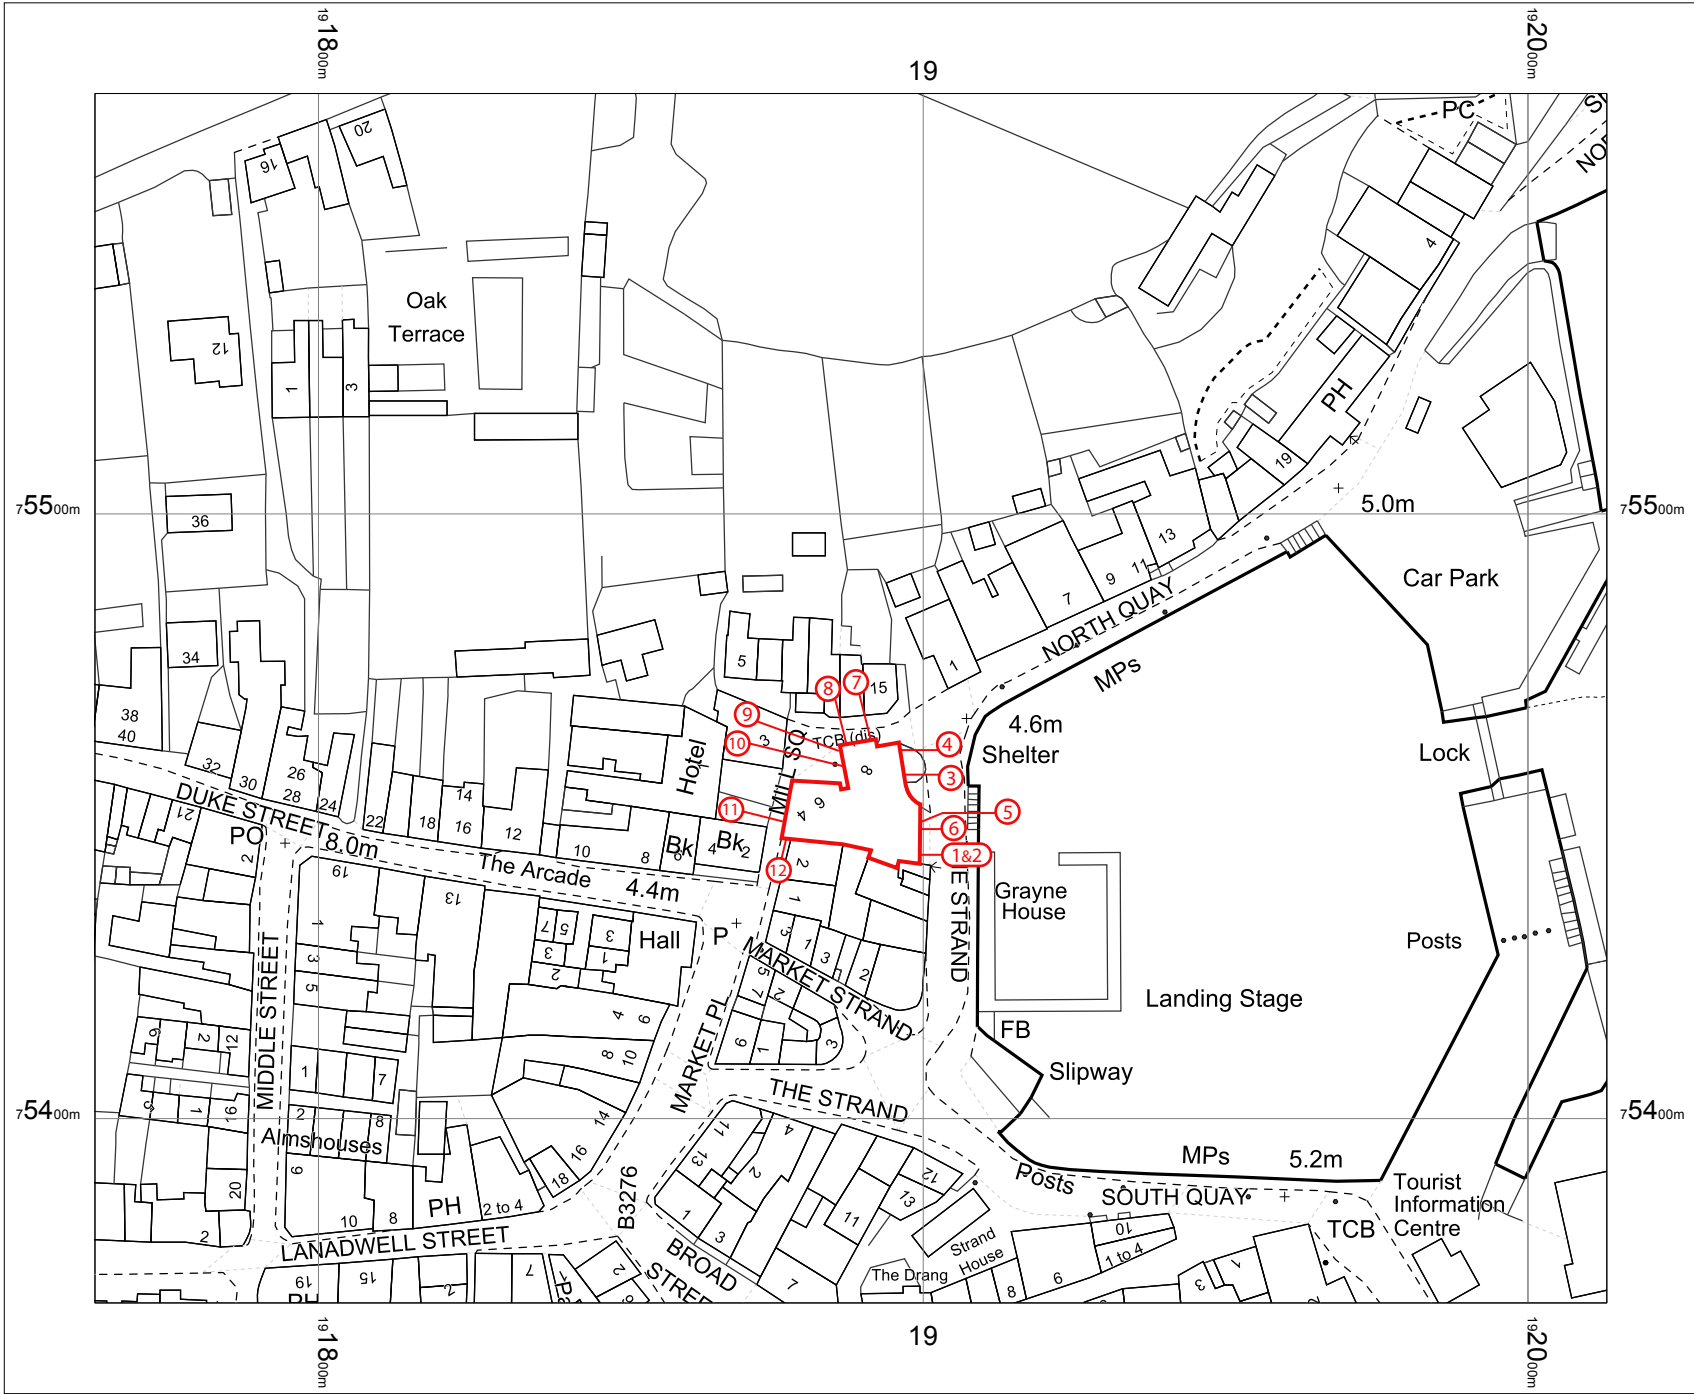

OSMasterMap 1250/2500/10000
scale
Friday, January 26, 2024, ID:
BW1-01146124
maps.blackwell.co.uk

1:1250 scale print at A4, Centre:
191888 E, 75470 N

©Crown Copyright Ordnance
Survey. Licence no. 100041041

BLACKWELL'S
MAPPING SERVICES
PERSONAL & PROFESSIONAL MAPPING
www.blackwellmapping.co.uk

TEL: 0800 151 2612
maps@blackwell.co.uk