

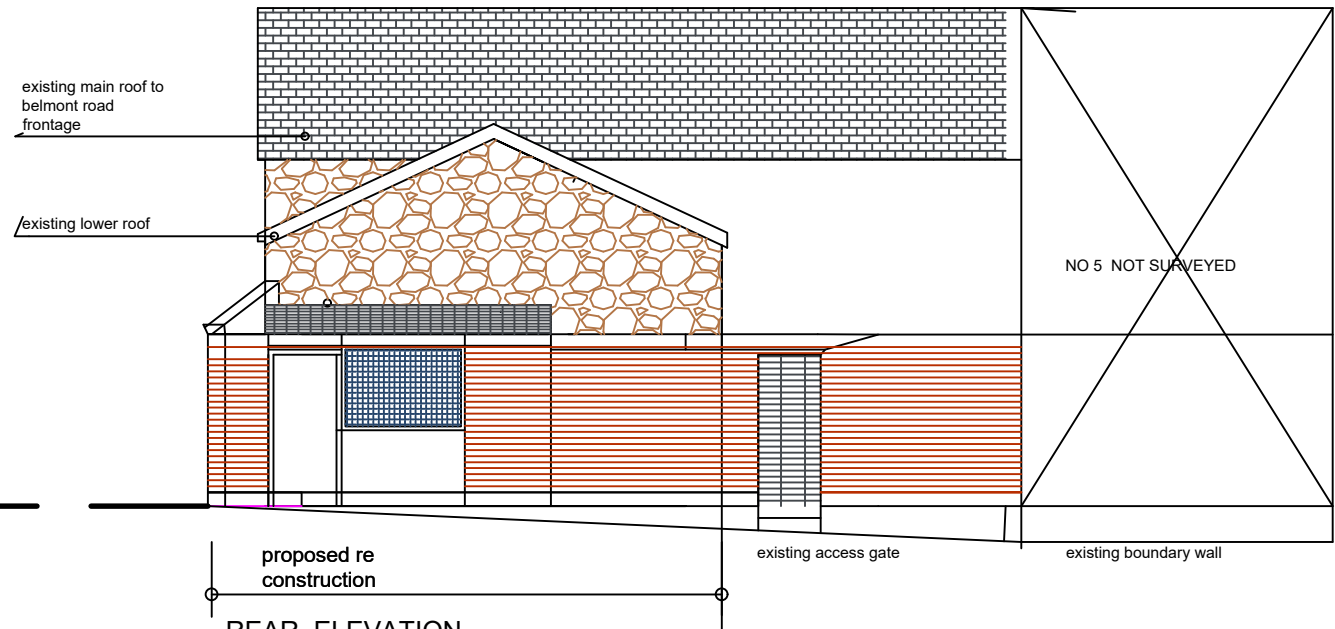


SIDE ELEVATION
TO NORTH

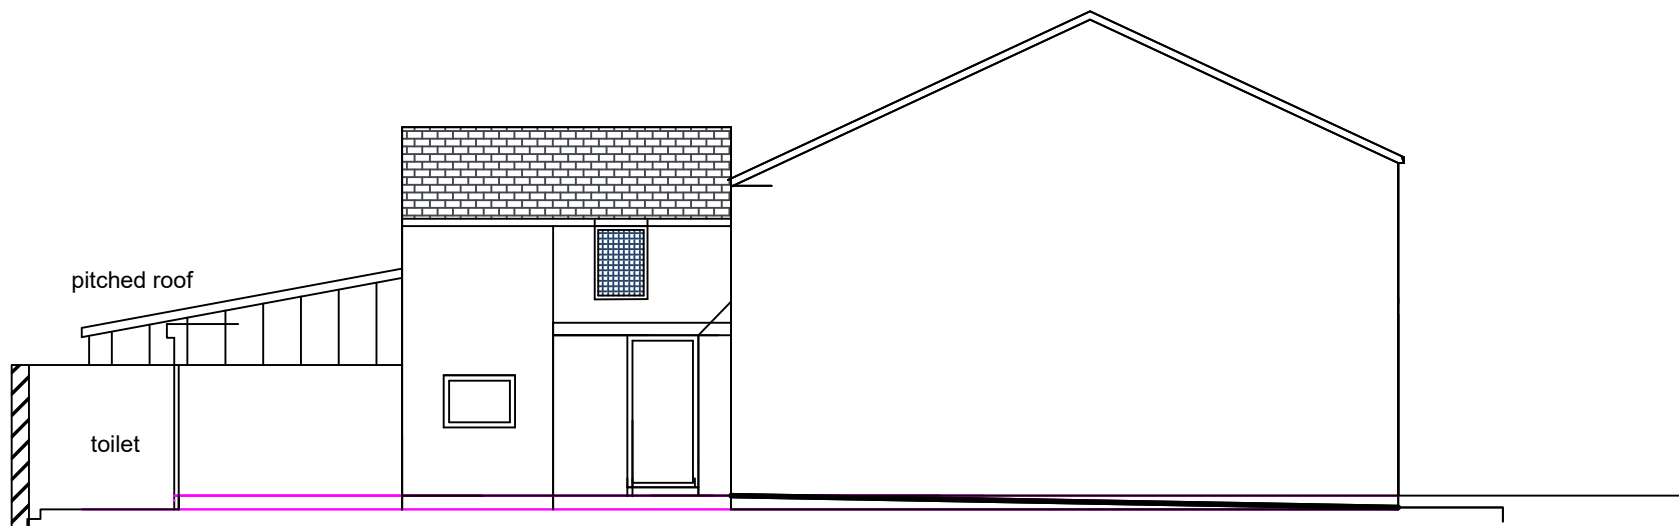

REAR ELEVATION
TO WEST

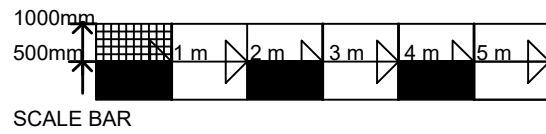

SCHEME

9A BELMONT ROAD BOLTON BL1 7AF

PROPOSED APARTMENT
EXISTING ELEVATIONS

SCALE 1 100

DG - 05