



### MATERIALS

- reclaimed blue slate roof
- dark red facing brick to re constructed rear section
- white upvc windows and doors
- black upvc rainwater goods

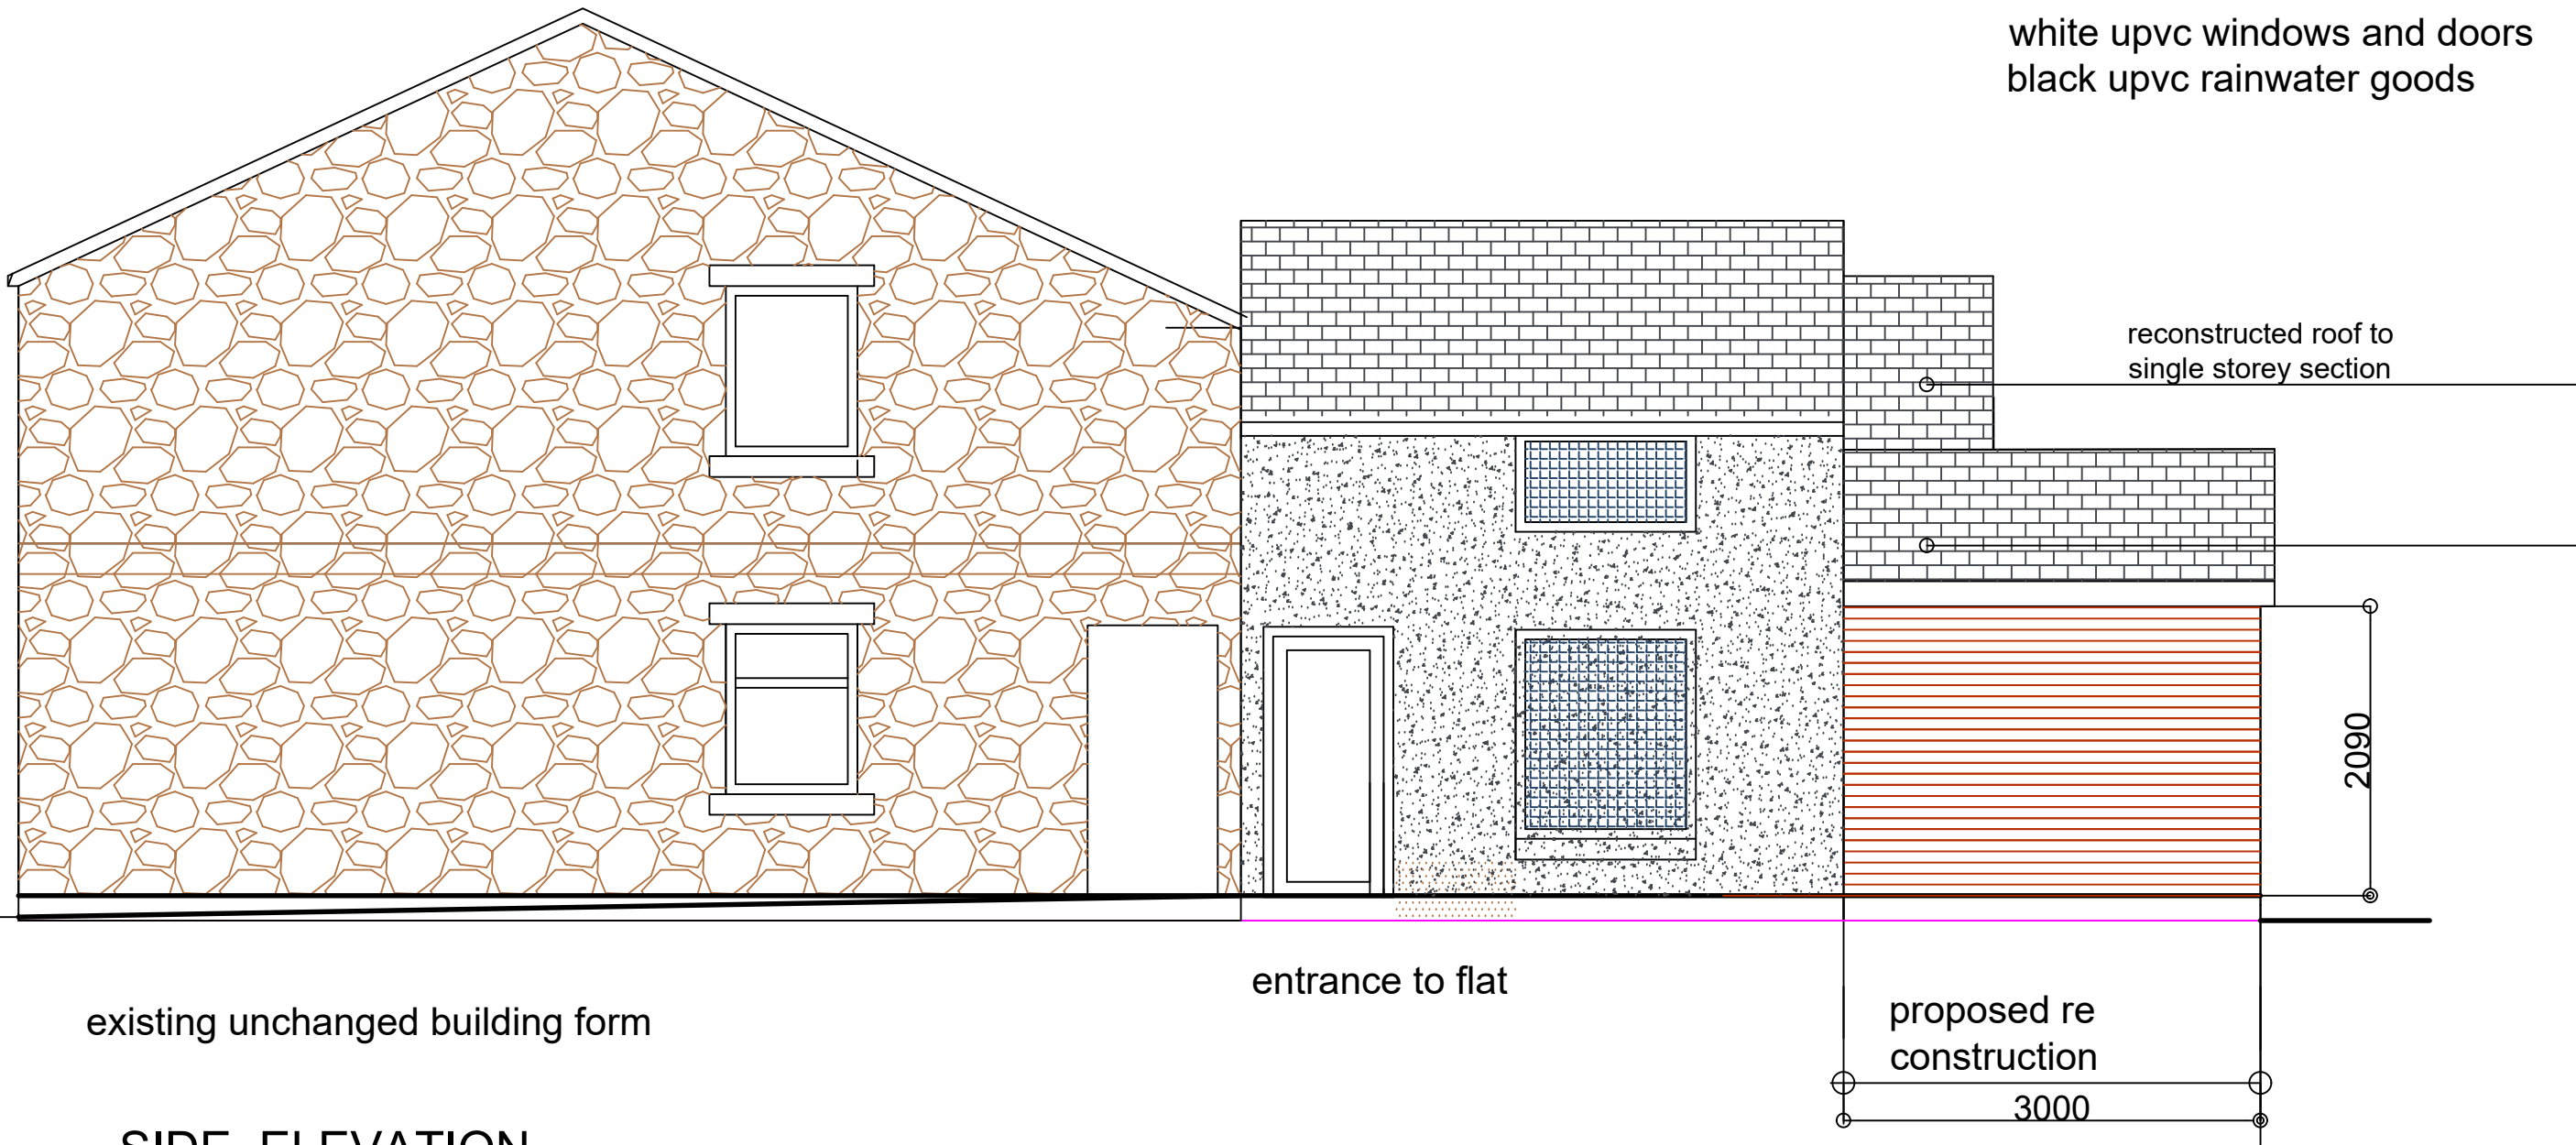

### SIDE ELEVATION TO NORTH

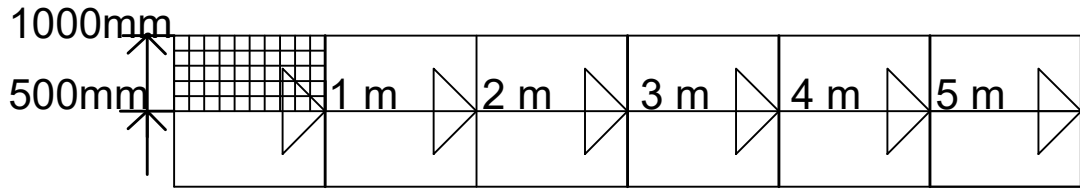

SCALE BAR

SCHEME  
**9A BELMONT ROAD BOLTON BL1 7AF**  
**PROPOSED APARTMENT**  
**PROPOSED ELEVATIONS**  
**SCALE 1: 50** **DG - 14**