



MATERIALS

- reclaimed blue slate roof
- dark red facing brick to re constructed rear section
- white upvc windows and doors
- black upvc rainwater goods

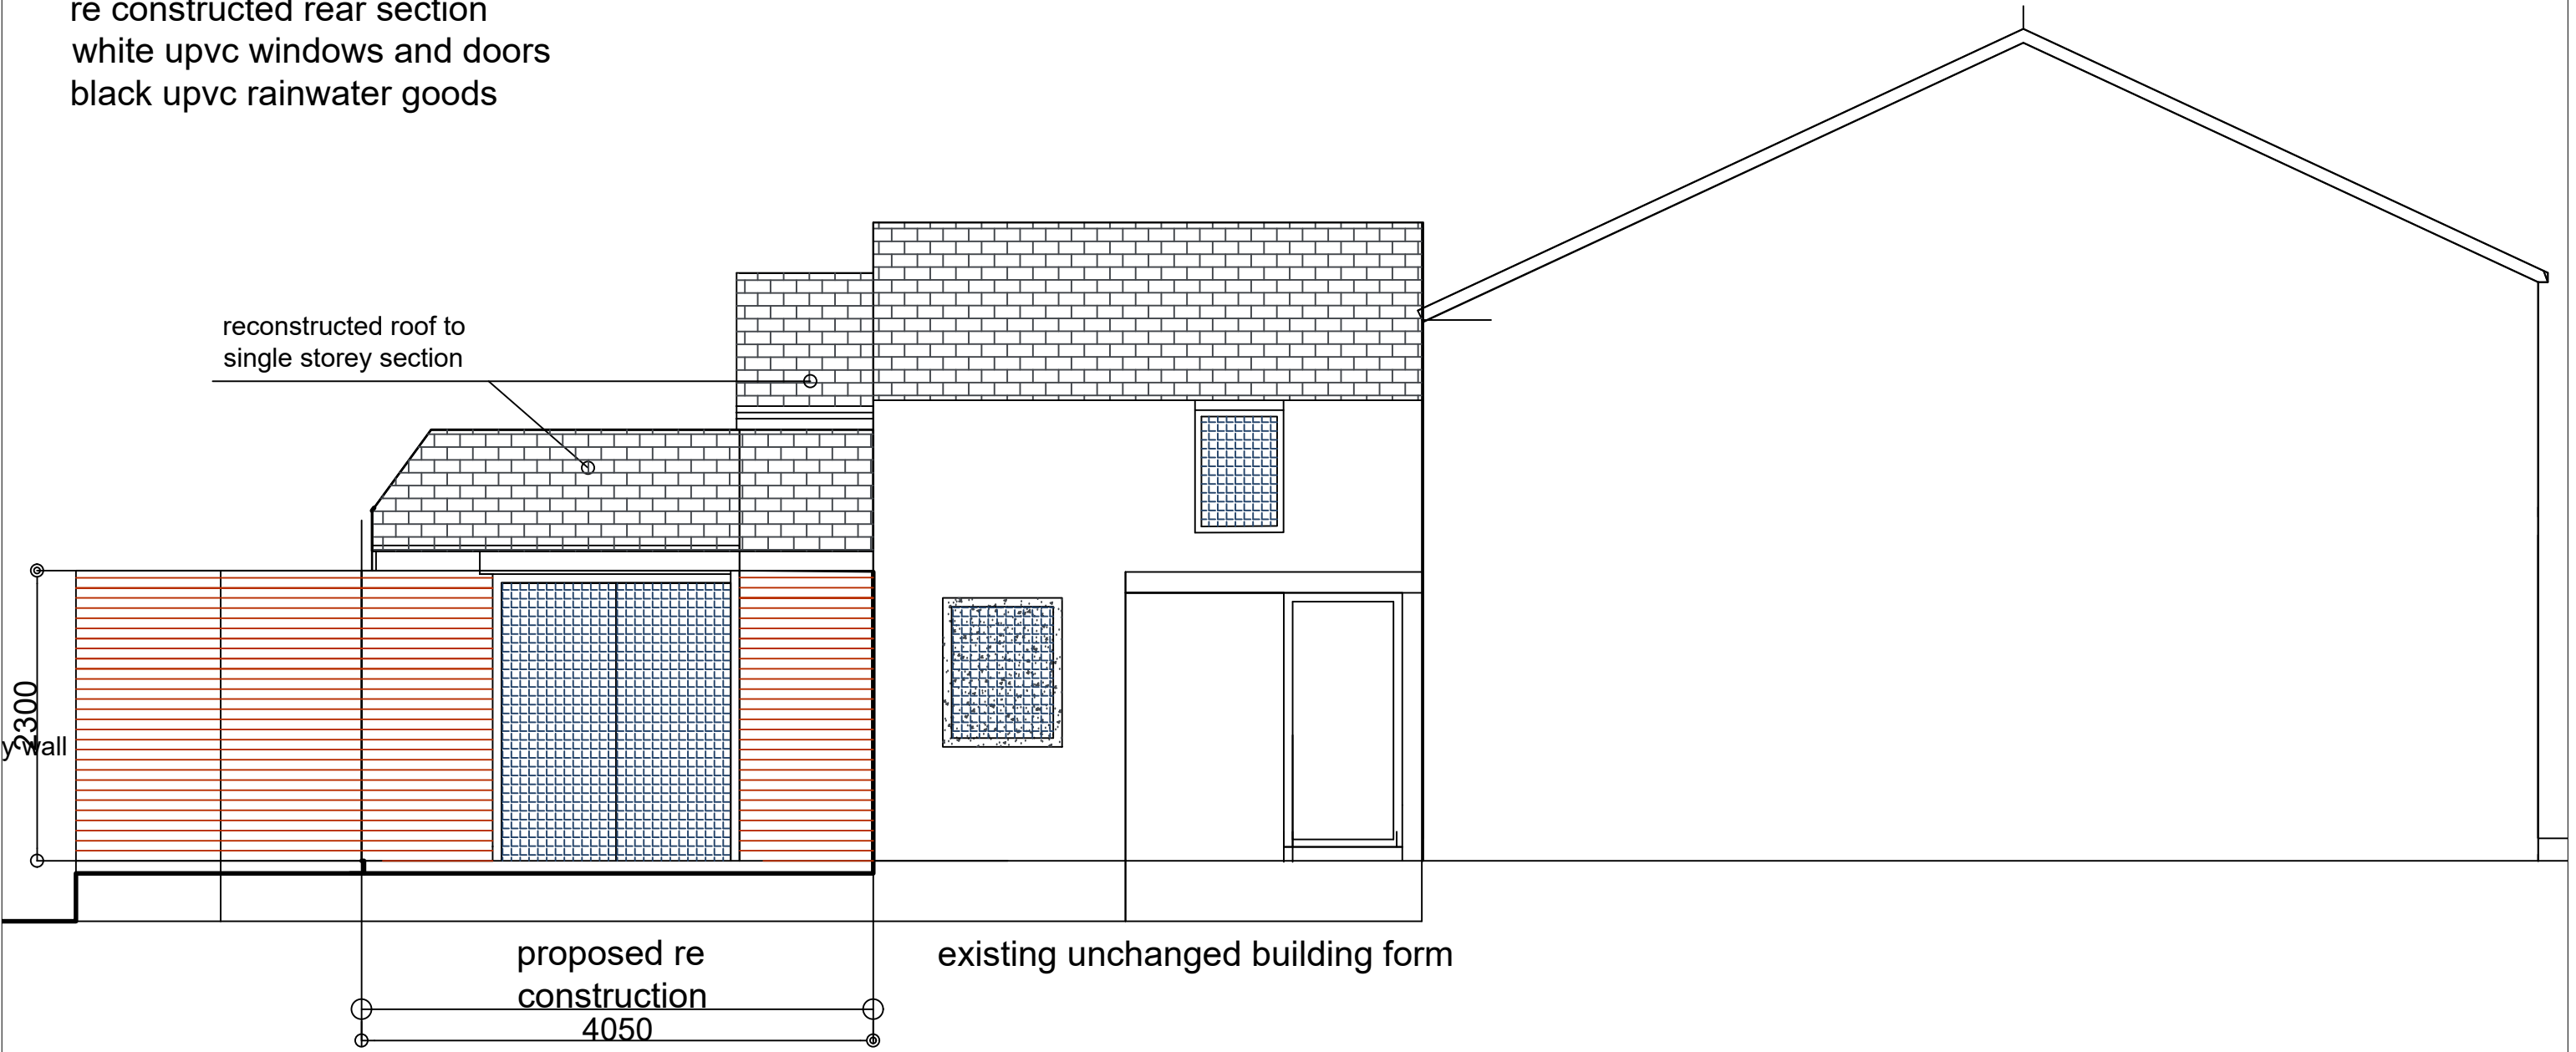

ELEVATION TO SOUTH

SECTION THROUGH TERRACE

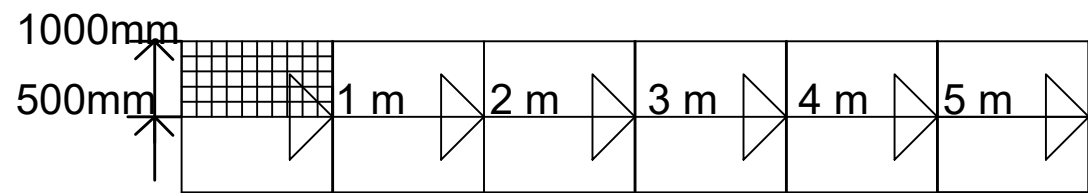

SCALE BAR

SCHEME

9A BELMONT ROAD BOLTON BL1 7AF

**PROPOSED APARTMENT
PROPOSED ELEVATIONS**

SCALE 1: 50

DG - 16