
ADDRESS:

WEBSITE: www.sHWILKINSON.CO.UK EMAIL: SCOTT@SHWILKINSON.CO.UK TELEPHONE: 07809 373 066

ARCHITECTS LIMITED

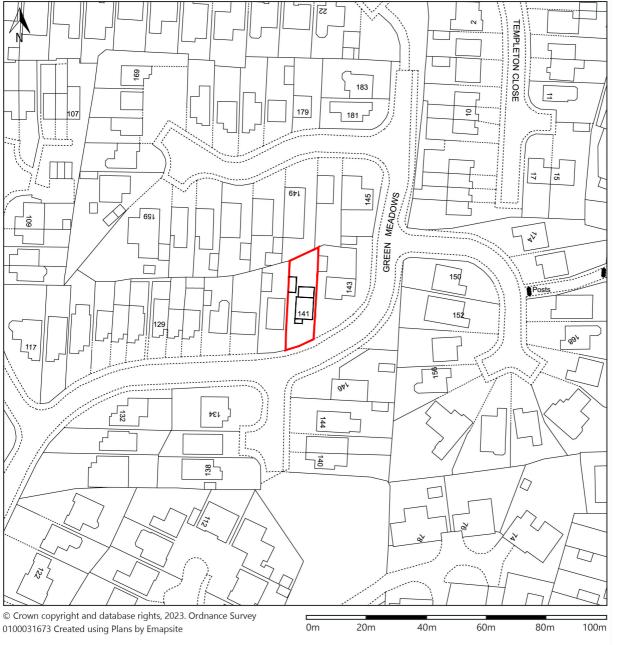

Paper Size: A4 Scale: 1:1250

Niatas:

CLIENT: WATSON PROJECT: GREEN MEADOWS DRAWING TITLE:

SITE LOCATION PLAN

PROJECT NO: DATE: SCALE:

23783 **JAN 24** 1:1250 @A4