
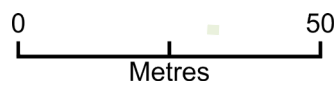


# Location Plan – Proposed Commemorative Monument

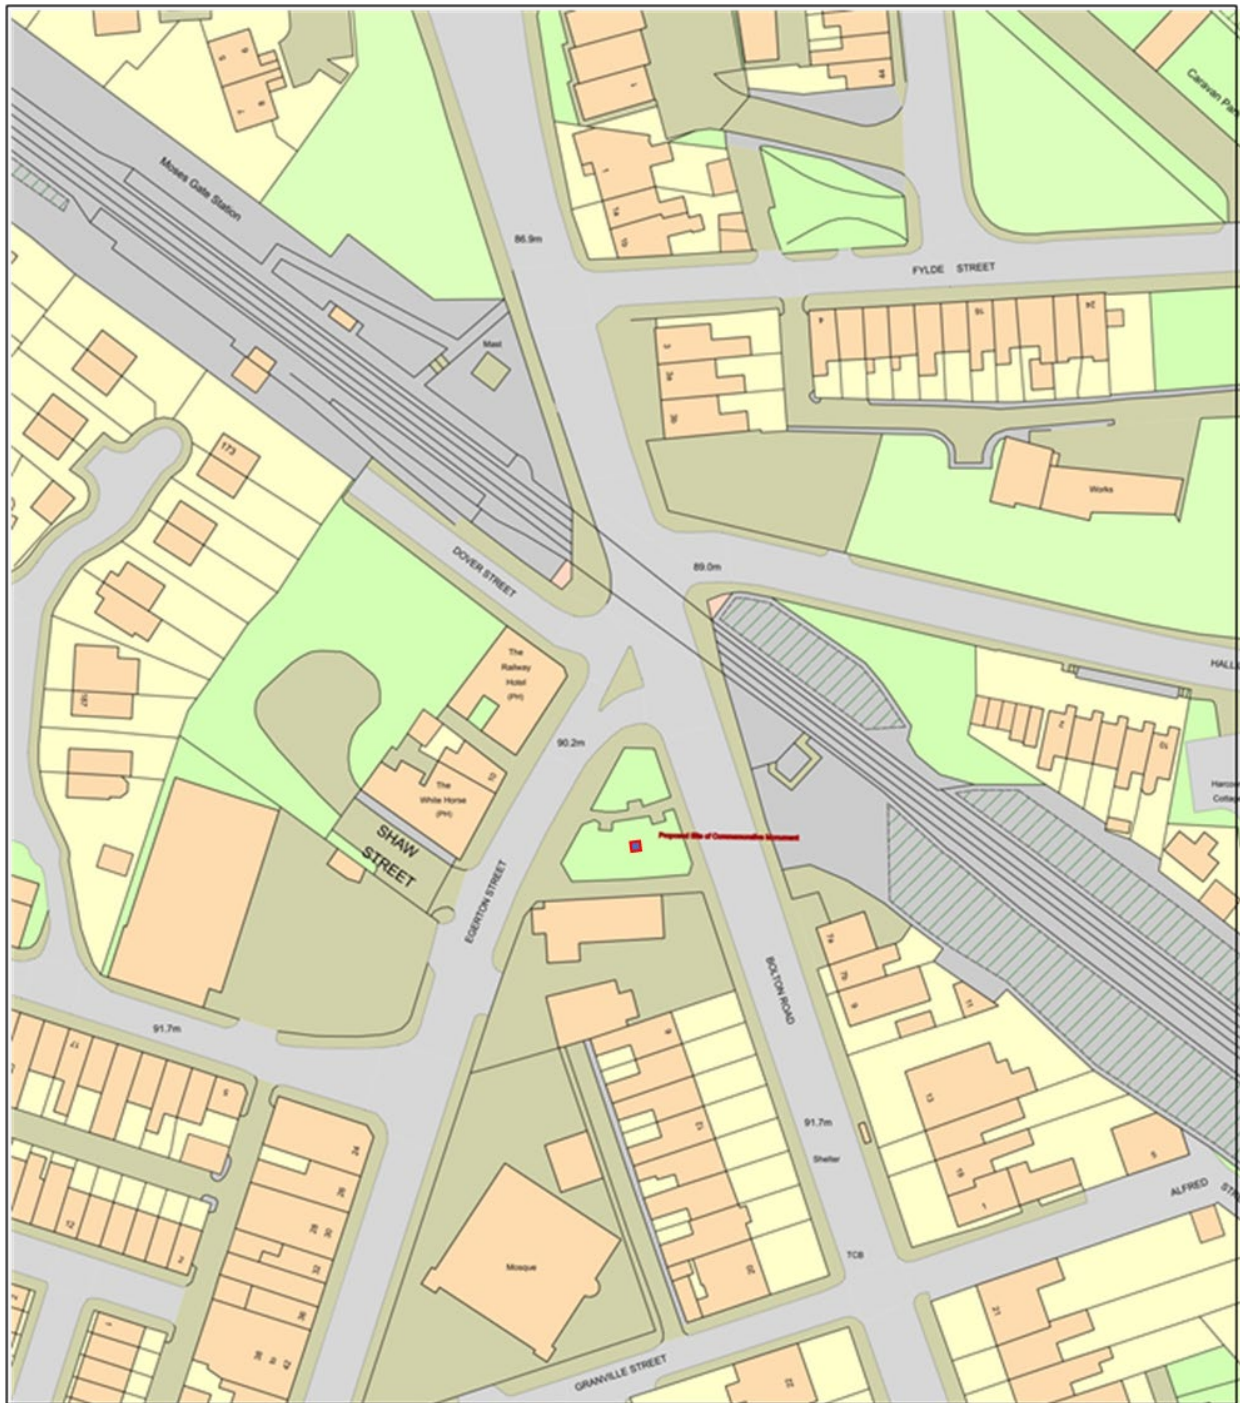

Plan Produced for: Friends of Moses Gate Group

Date Produced: 24 Aug 2020

Plan Reference Number: TQRQM20237094802547

Scale: 1:1250 @ A4