


ROOF DRAINAGE JUNCTION :

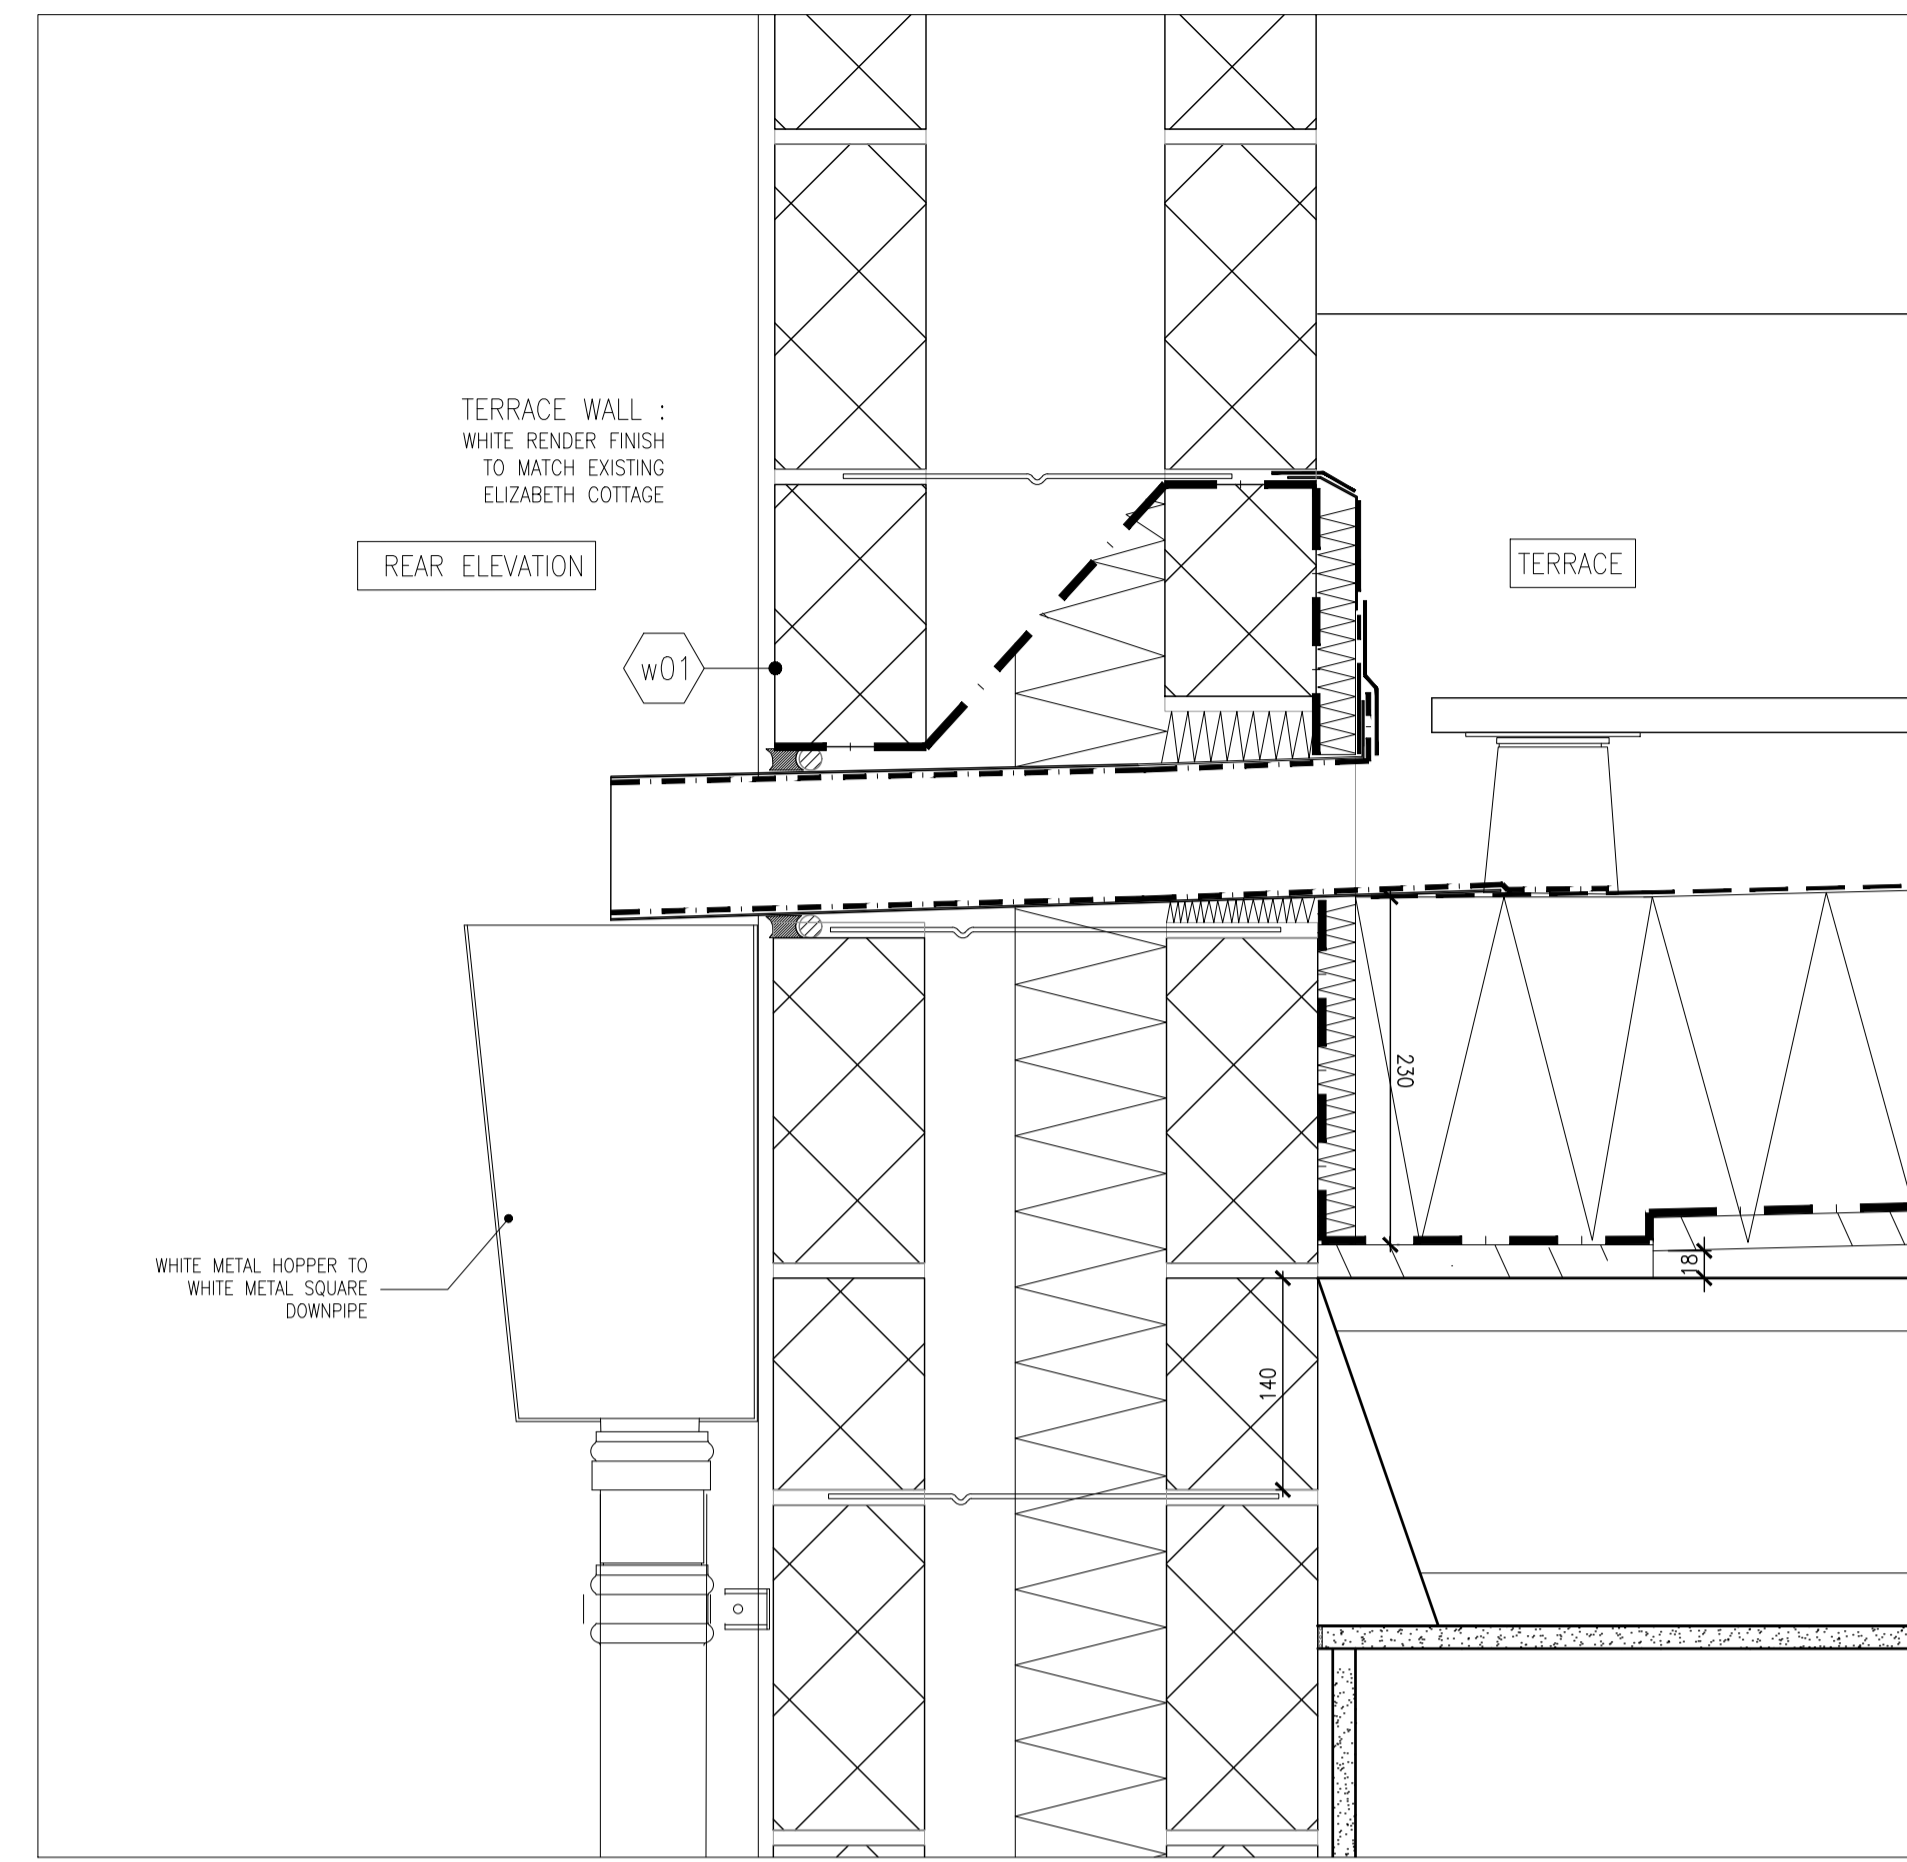

ROOF DRAINAGE JUNCTION :

ALL DIMENSIONS MUST BE CHECKED ON SITE. INFORM THE ARCHITECT OF ANY DISCREPANCIES PRIOR TO CONSTRUCTION. INTERNAL LAYOUTS INDICATIVE.

NOTES

1. WINDOW MULLION / PATIO GLAZING ARRANGEMENT INDICATIVE SUBJECT TO DETAIL DESIGN
2. SITE FOOTPRINT TAKEN FROM SURVEY. REST OF EXISTING PLAN, ELEVATION ROSE AND EAVES HEIGHT OF IMMEDIATE NEIGHBOURING BUILDINGS FROM OS & APPROXIMATE.
3. DO NOT SCALE OFF THIS DRAWING FOR CONSTRUCTION. ALL DIMENSIONS TO BE CHECKED ON SITE.
4. EXISTING TREES SHOWN INDICATIVELY, PLEASE REFER TO XXX
5. PROPOSED TREE LOCATIONS SHOWN INDICATIVELY
6. INFORM ARCHITECT OF ANY DISCREPANCIES PRIOR TO CONSTRUCTION

REV. DATE	DESCRIPTION	DRN. CHK.
P01 27.11.23	FIRST ISSUE	DC

**Gouldstone
and Co.**

CLIENT
LAND MATTERS DEVELOPMENTS
PROJECT
PORTLAND MEWS,
CROYDON
DRAWING TITLE
EXTERNAL DRAINAGE DETAILS

SCALE 1:50A1 AT SHEET

STATUS

PLANNING

DRAWING NO. REV.

PM_P_800 P01

©2021 GOULDSTONE AND CO. ALL RIGHTS RESERVED