


FLATTED DWELLINGS : EXTERNAL DRAINAGE

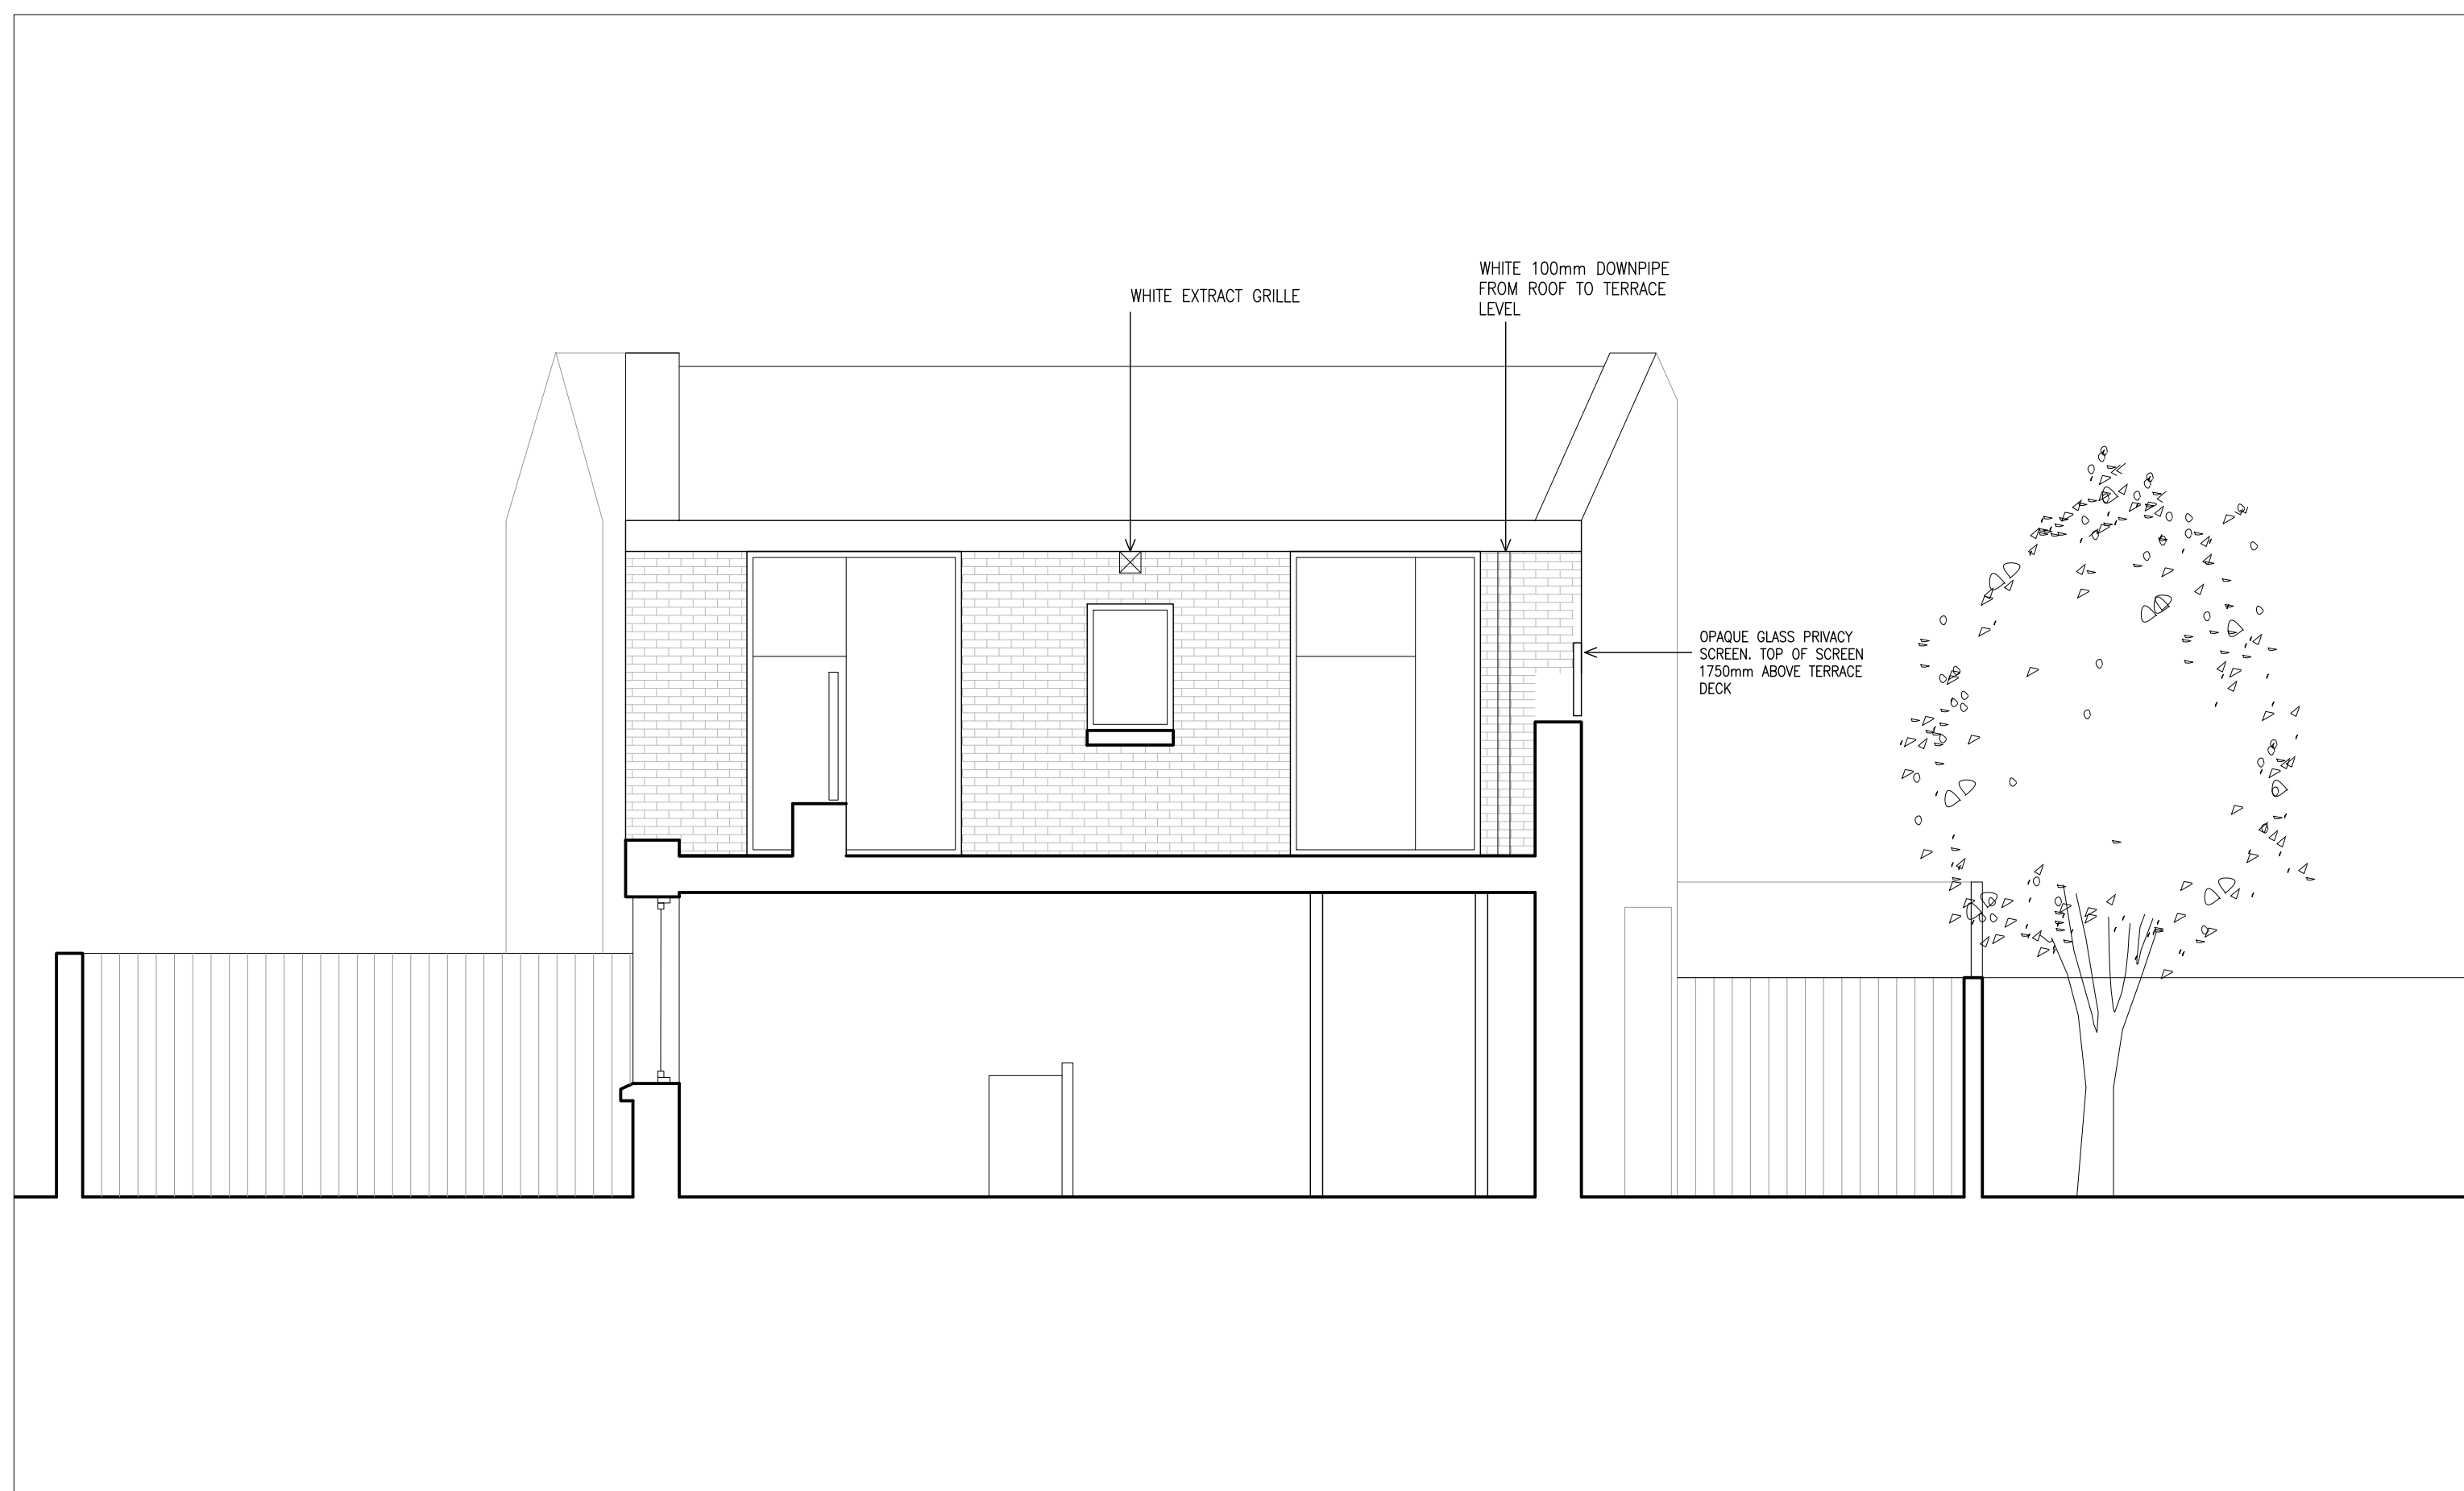

MIDDLE HOUSE : EXTERNAL DRAINAGE

ALL DIMENSIONS MUST BE CHECKED ON SITE. INFORM THE ARCHITECT OF ANY DISCREPANCIES PRIOR TO CONSTRUCTION. INTERNAL LAYOUTS INDICATIVE.

NOTES

1. WINDOW MULLION / PATIO GLAZING ARRANGEMENT INDICATIVE SUBJECT TO DETAIL DESIGN
2. SITE FOOTPRINT TAKEN FROM SURVEY. REST OF EXISTING PLAN, ELEVATION RIDGE AND EAVES HEIGHT OF IMMEDIATE NEIGHBOURING BUILDINGS FROM OS & APPROXIMATE
3. DO NOT SCALE OFF THIS DRAWING FOR CONSTRUCTION. ALL DIMENSIONS TO BE CHECKED ON SITE.
4. EXISTING TREES SHOWN INDICATIVELY, PLEASE REFER TO XXX
5. PROPOSED TREE LOCATIONS SHOWN INDICATIVELY
6. INFORM ARCHITECT OF ANY DISCREPANCIES PRIOR TO CONSTRUCTION

REV	DATE	DESCRIPTION	DRN	CHK
P02	29.01.24	AMENDMENTS		DC
P01	27.11.23	FIRST ISSUE		DC

**Gouldstone
and Co.**

CLIENT
LAND MATTERS DEVELOPMENTS
PROJECT
PORTLAND MEWS,
CROYDON

DRAWING TITLE
PROPOSED ELEVATIONS
DRAINAGE AND EXTRACTS

SCALE 1:500(A1) A1 SHEET

STATUS
PLANNING

DRAWING NO
PM_P_810 REV

©2021 GOULDSTONE AND CO. ALL RIGHTS RESERVED