

All drawings are for the purpose of gaining Planning Permission approval only.  
 We are not responsible for any building work that is carried out on site.  
 All dimensions are to be checked on site by the contractor prior to any work being carried out. Client has provided all survey information.



note  
**DRAFT**

P01 15/01/2024  
 first issue

Client  
**Eden Tribe Residential Home Limited**  
 210 Arisdale Avenue South Ockendon  
 Thurrock RM15 5FE

**DRAWING**  
**Floor Plans**


|                |            |
|----------------|------------|
| Date           | 15/01/2024 |
| Scale          | 1/50       |
| Sheet          | A1         |
| Project number | 2414       |
| Status         | S1         |
| Revision       | P01        |

2414-SE-ZZ-DR-1-A-0002-S1-P01  
**0002**


**STUDIO  
 EDITION**




Front Elevation

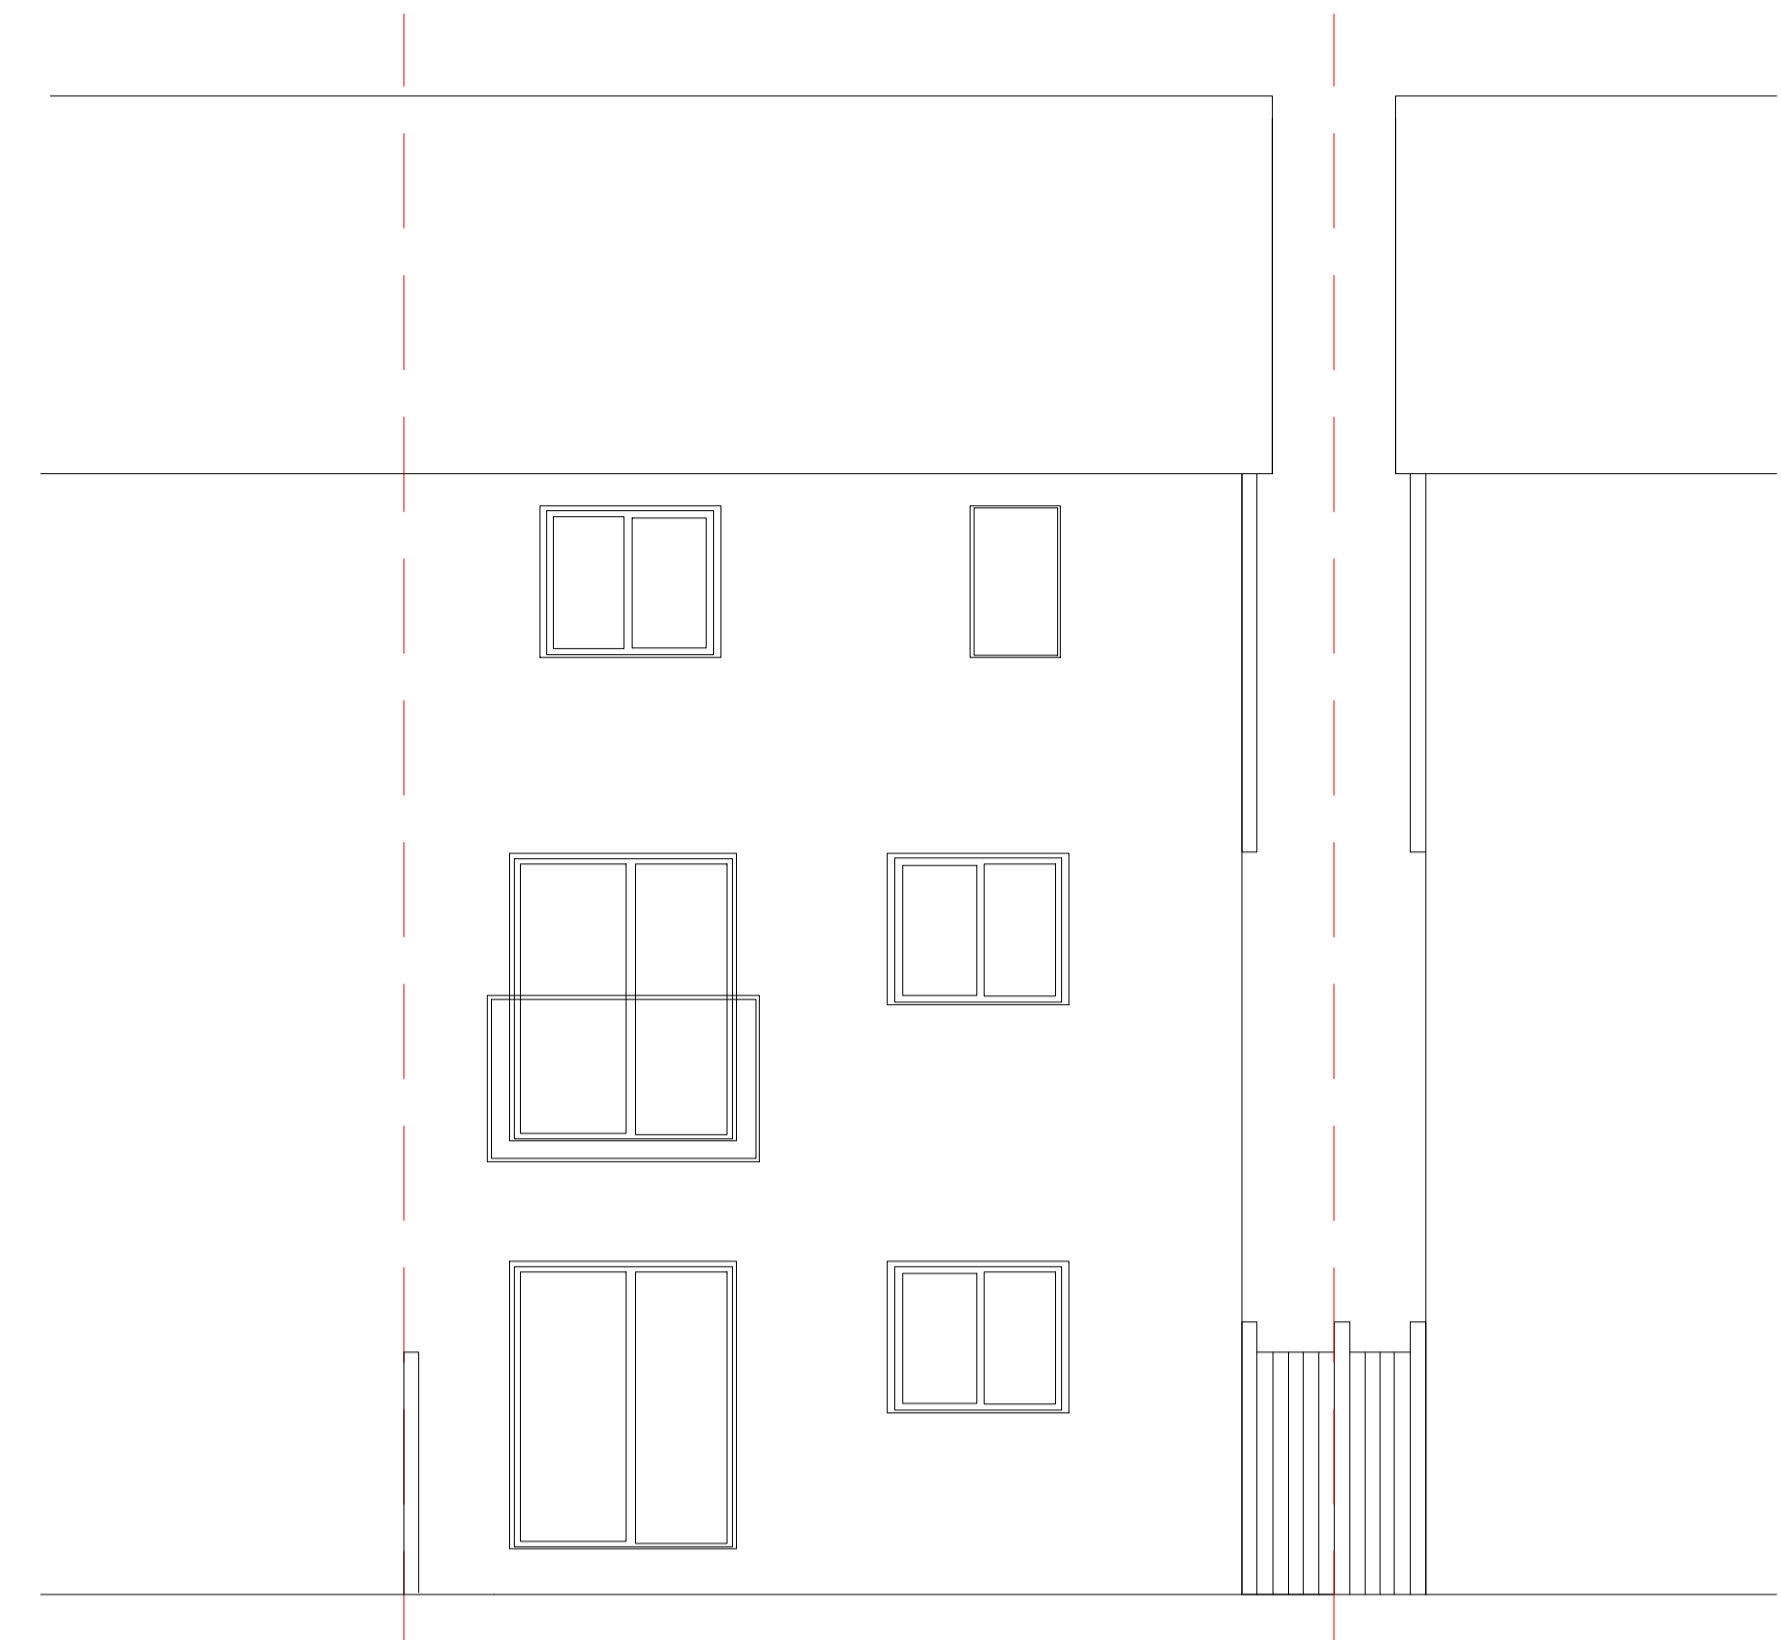


Rear Elevation

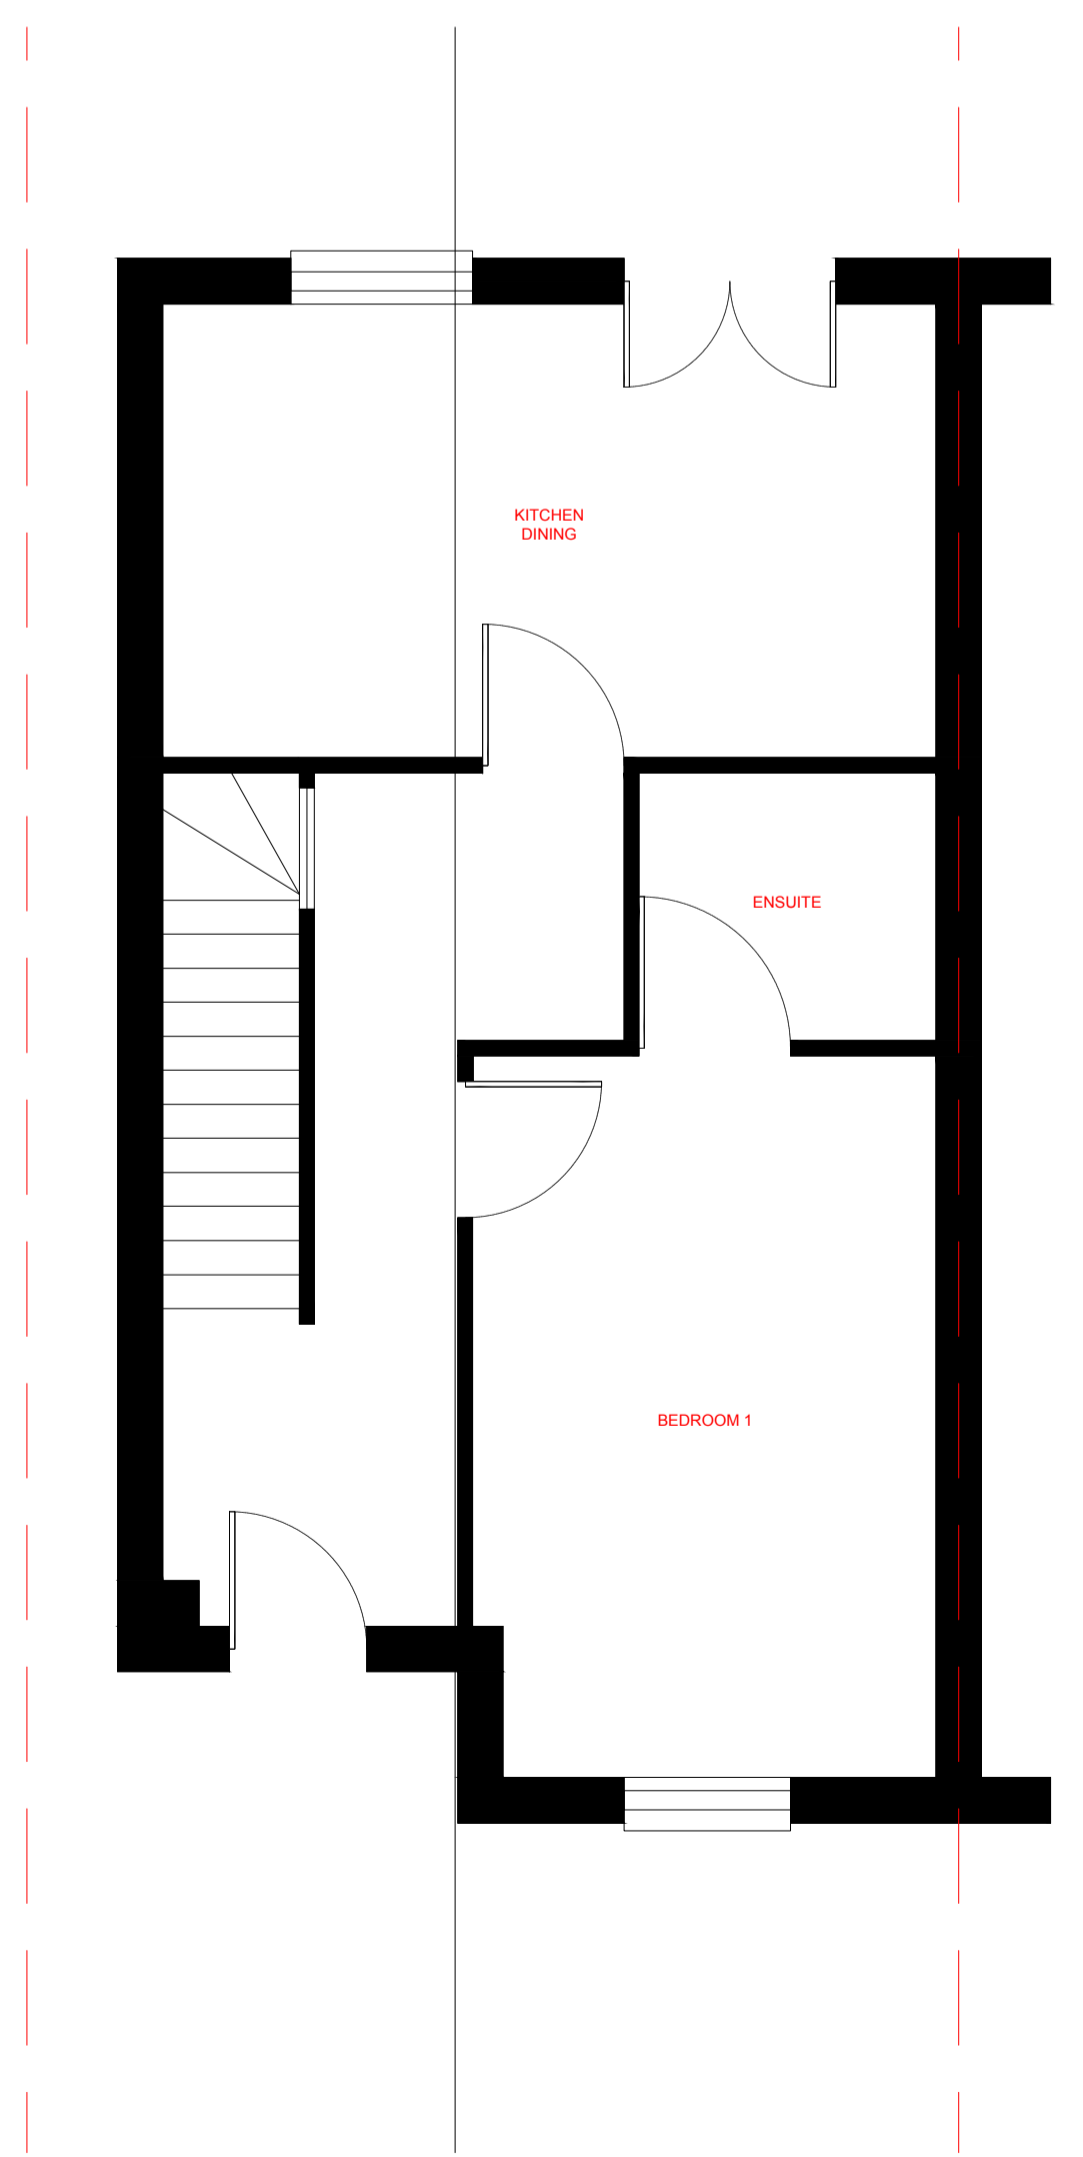

Ground Floor Plan

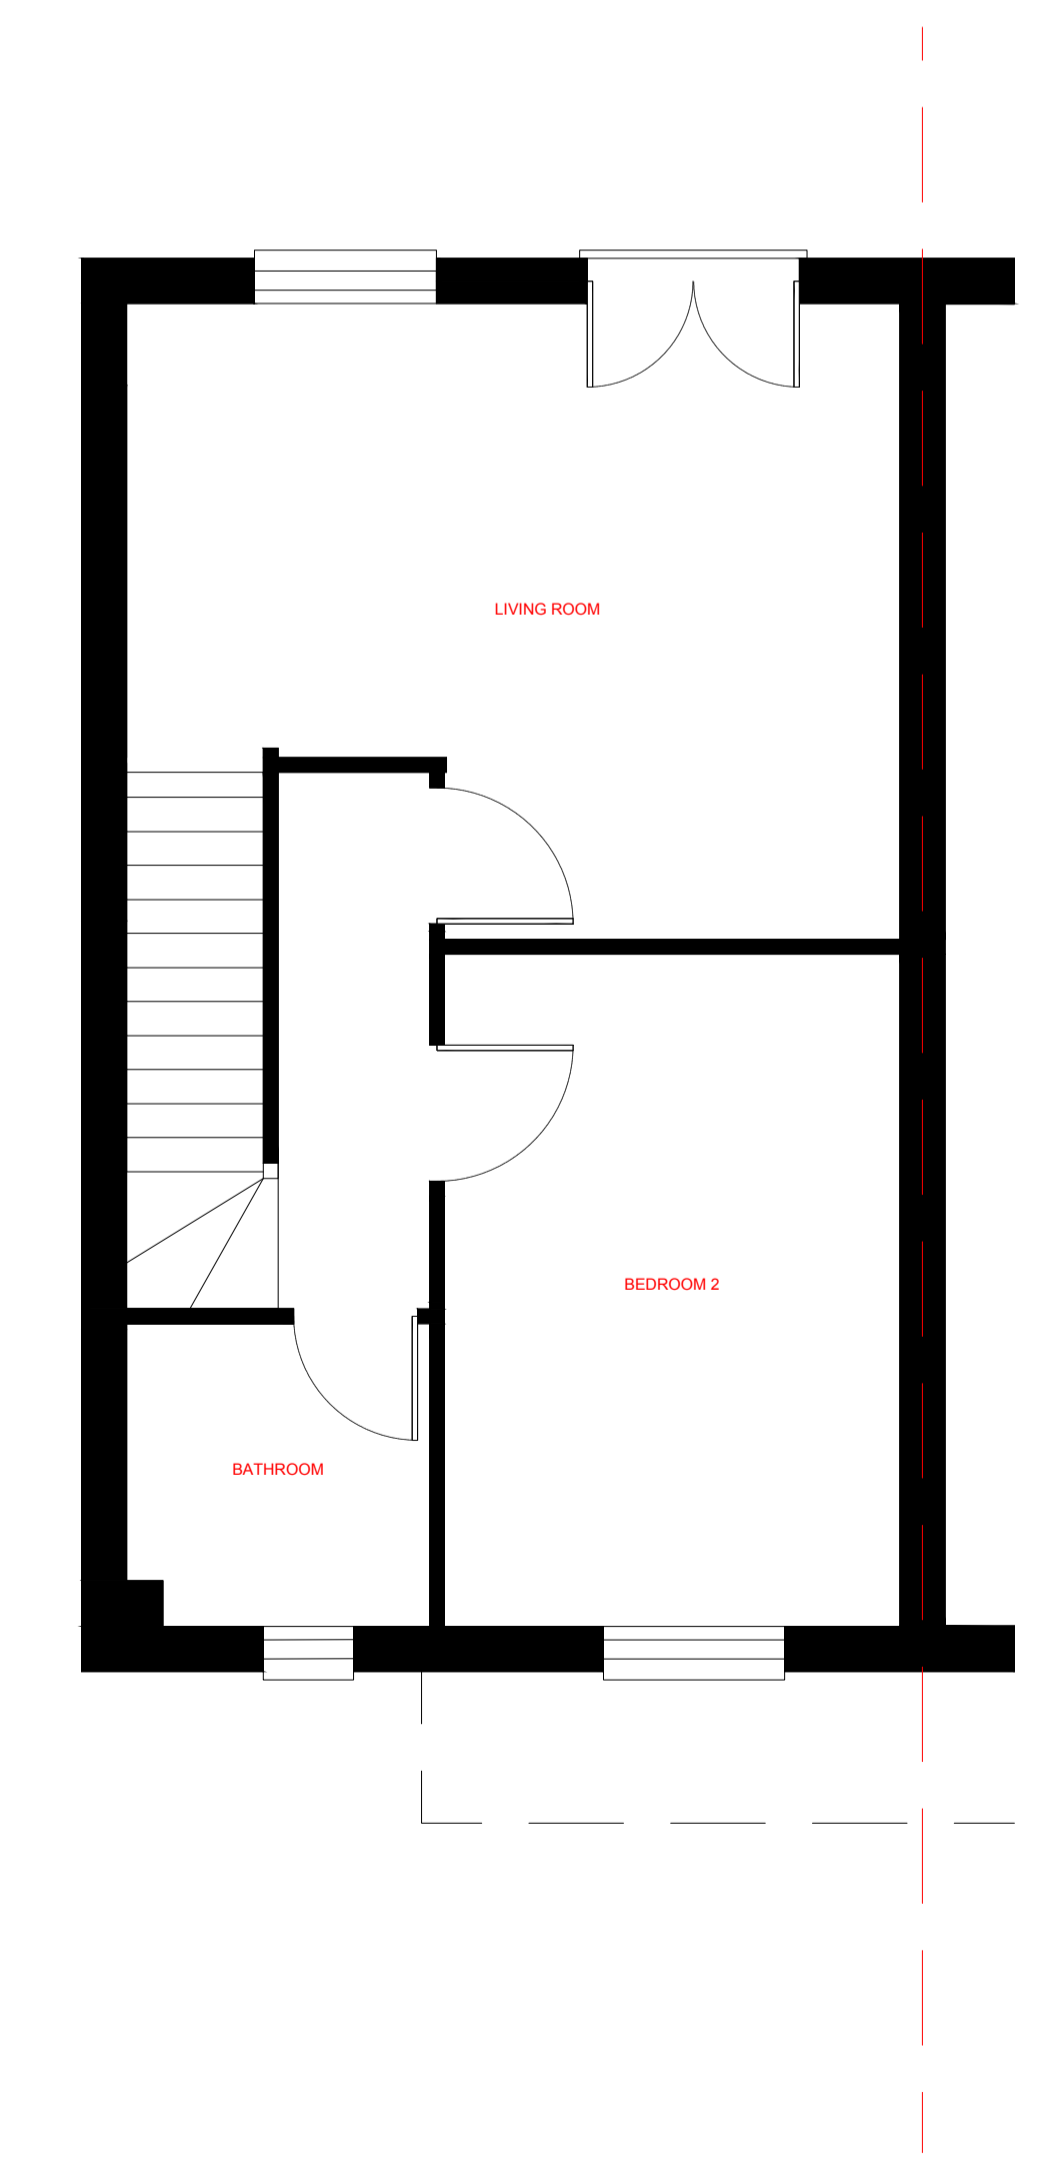

First Floor Plan

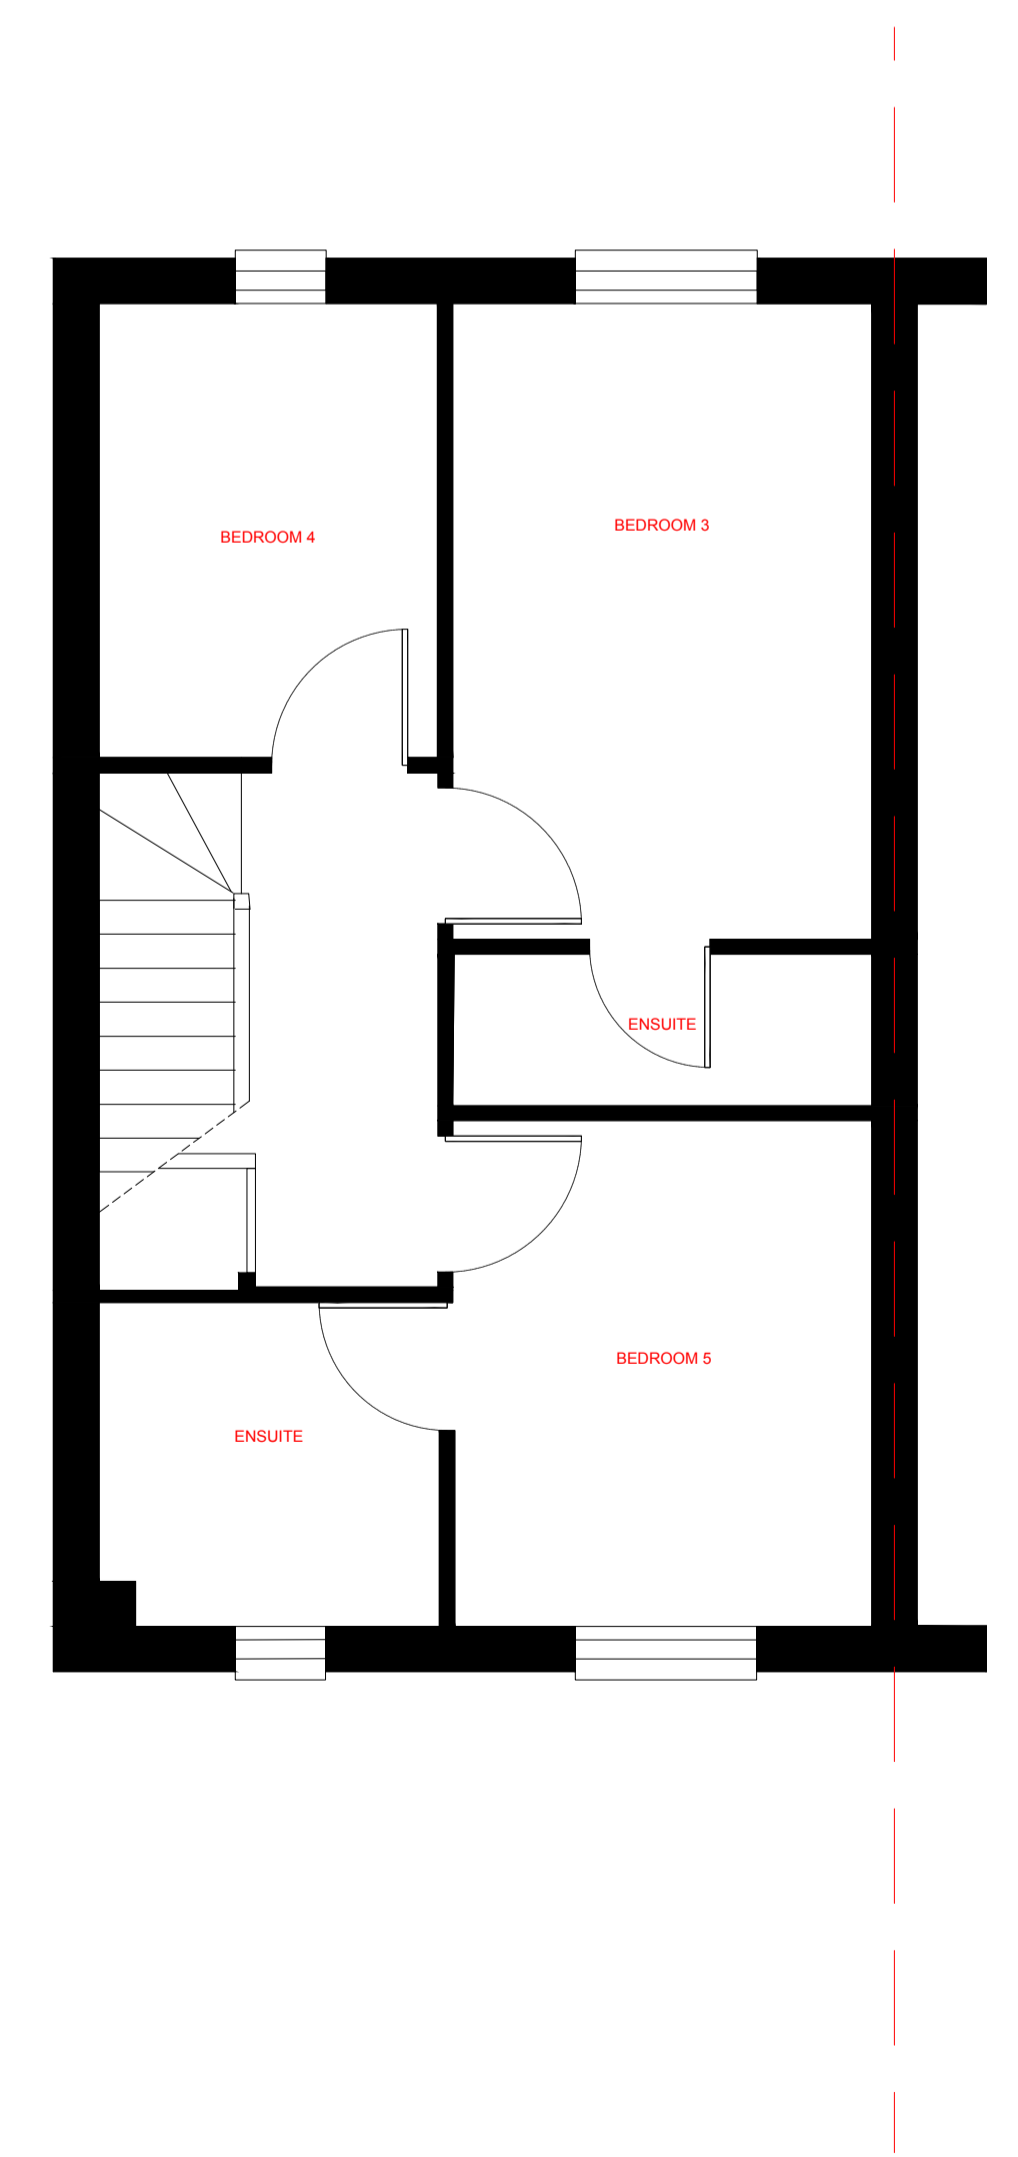

Second Floor Plan