


this drawing is the copyright design of Freeman Ankerman Partnership Limited. It must not be copied or reproduced or used in any way without written permission from Freeman Ankerman Partnership Limited. Dimensions to be checked on site do not scale from this drawing. All errors and omissions to be reported back to the Architect prior to commencement.

Freeman Ankerman Partnership Ltd



198 Providence Square ■ Jacob Street ■ London SE1 2DZ

e mail@fap-architects.co.uk
t 020 7394 2232

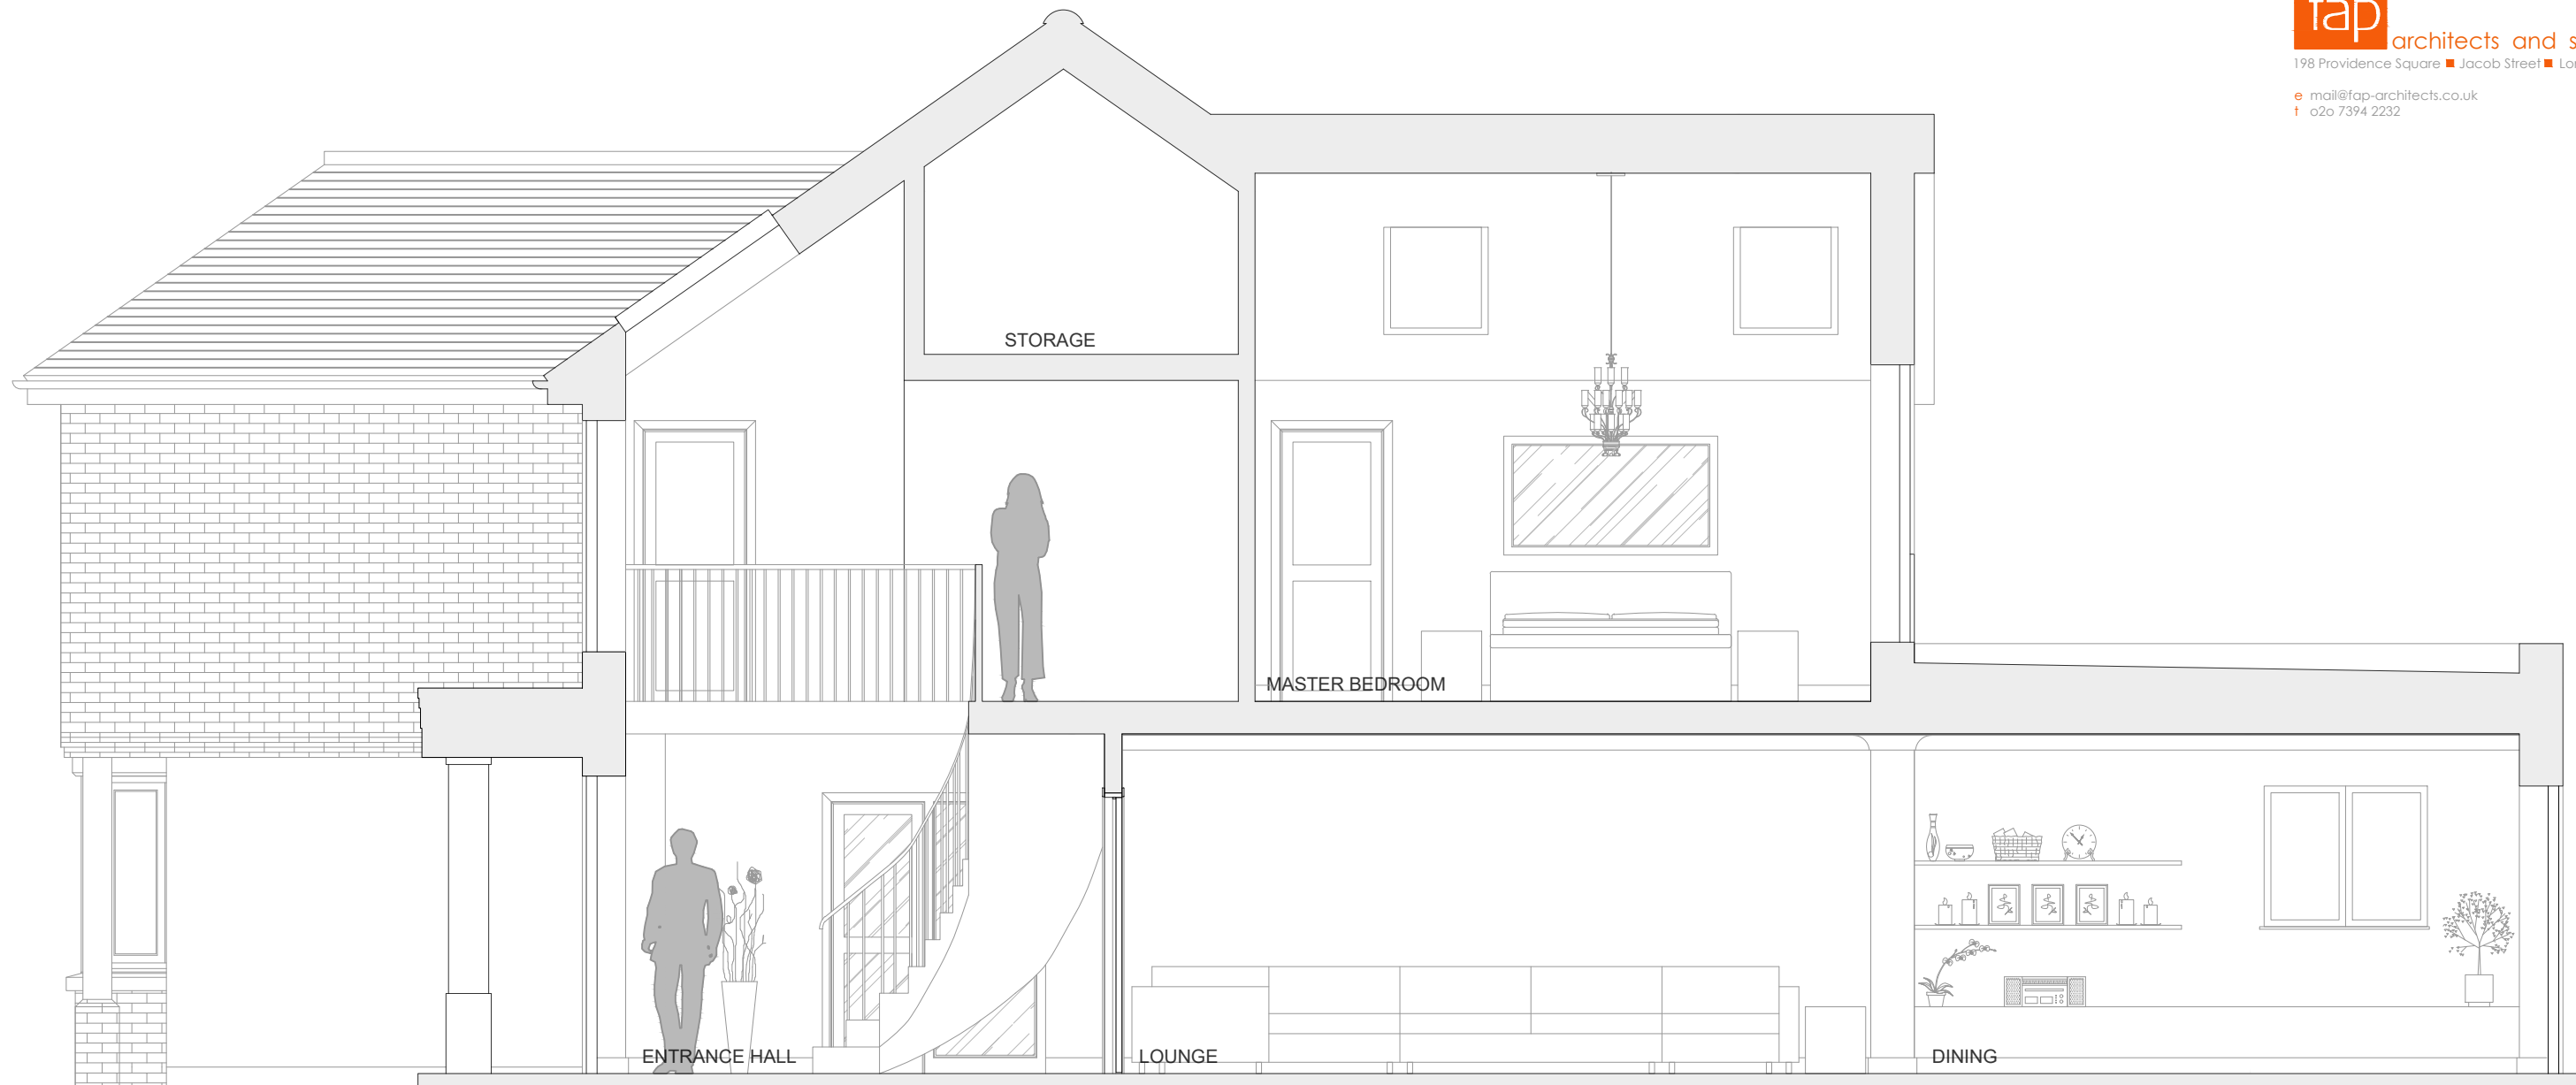

client MR & MRS WILLIAMS	issue purpose HOUSEHOLDER APPLICATION		
	project no. 2023-866	drawing no. 2023-866/10	
project WHITE GATES CHURCH ROAD BULPHAN RM14 3RU	sheet 1 OF 1	drawn LT	revision checked by
drawing title PROPOSED SECTION AA	scale at sheet 1:50 @ A3	date JANUARY 2023	north point