
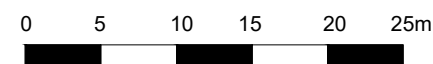


SITE LOCATION PLAN - 1:1250

- PROPOSED GROUND FLOOR EXTENSION
- PROPOSED FIRST FLOOR EXTENSION

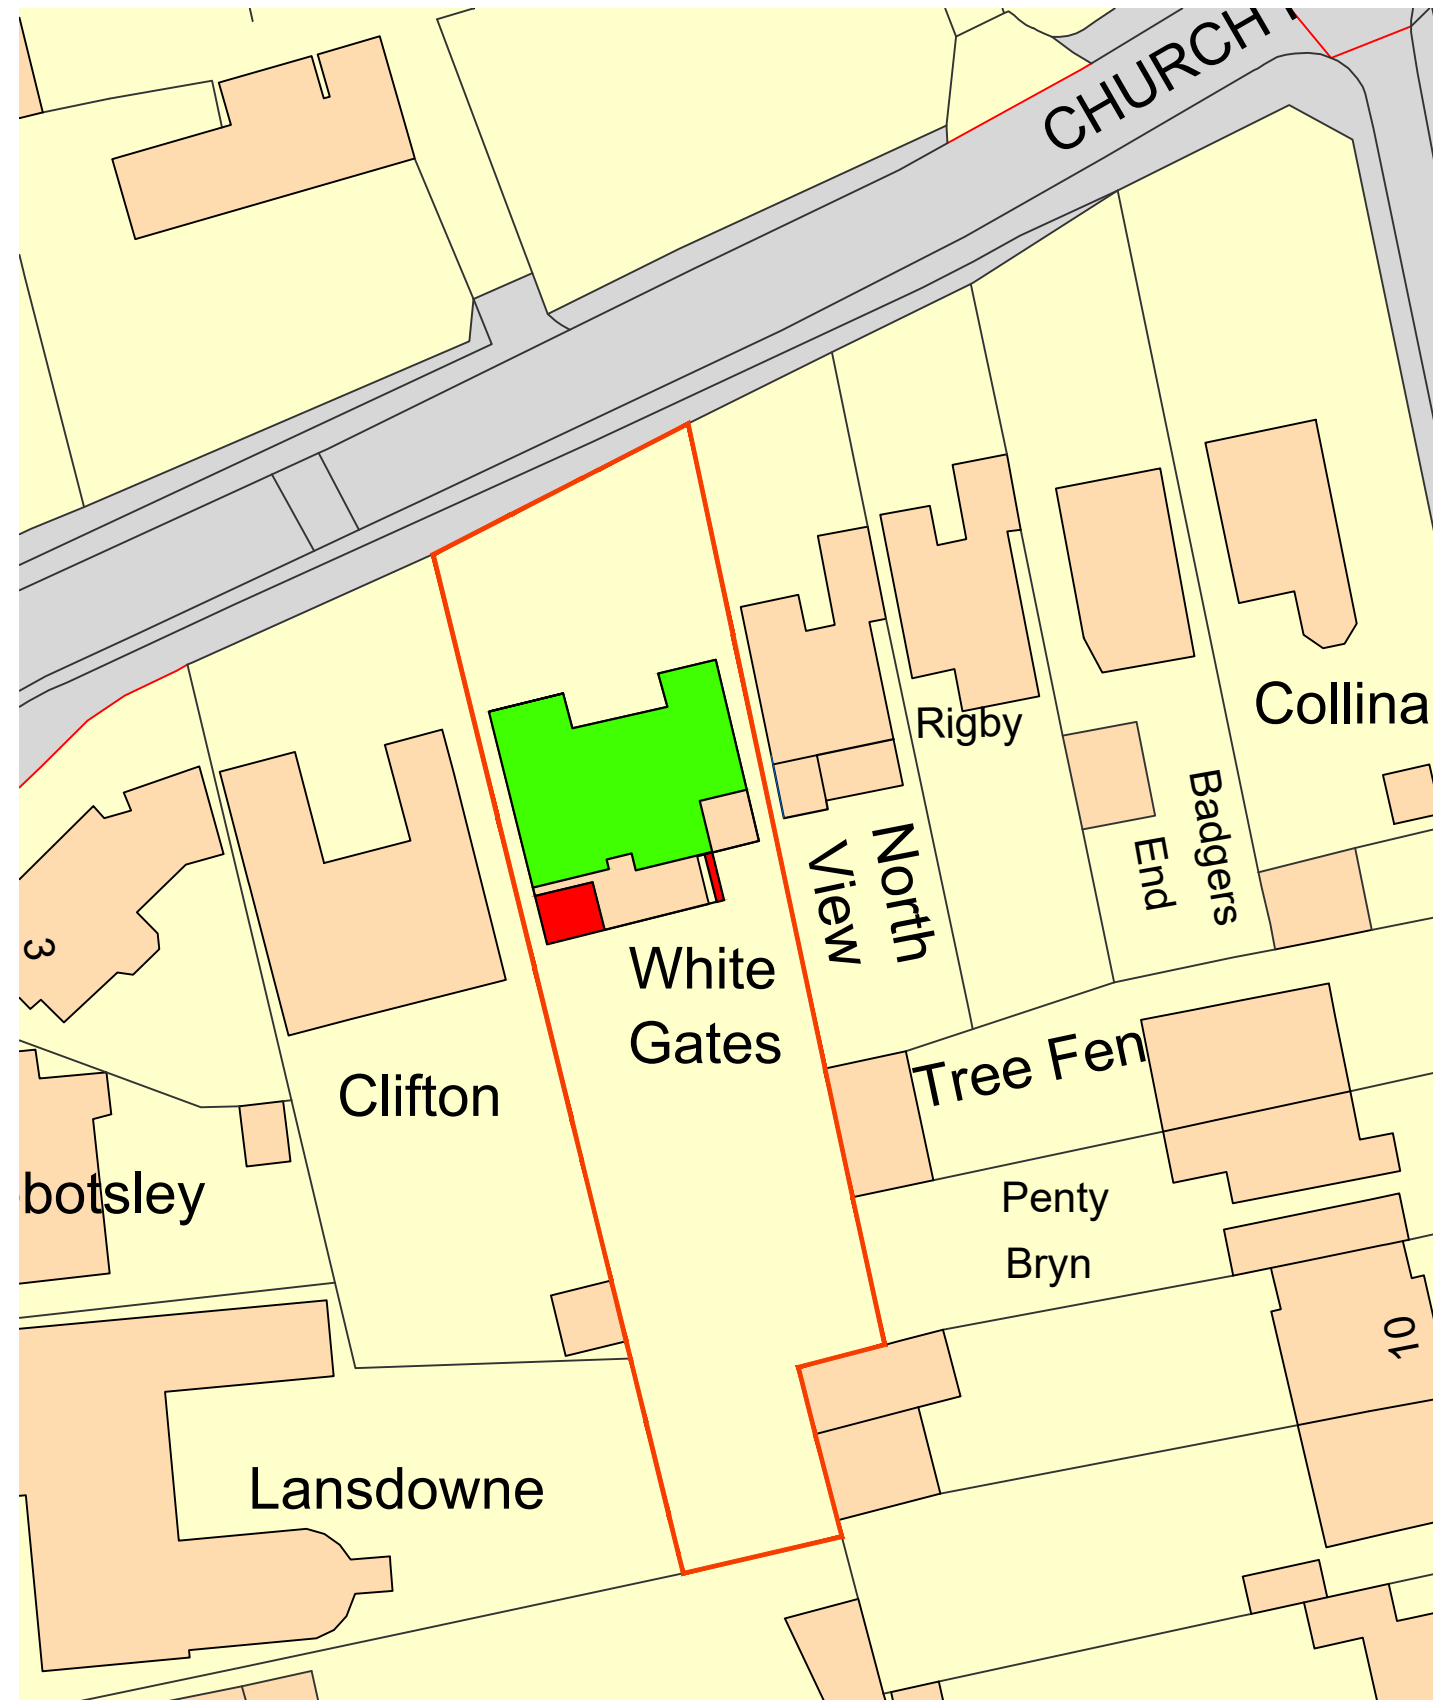

SITE BLOCK PLAN - 1:500

Notes: All dimensions to be checked on site Do not scale from drawings		
client MR & MRS WILLIAMS		
project WHITE GATES CHURCH ROAD BULPHAN, RM14 3RU		
drawing title SITE LOCATION AND BLOCK PLAN AS PROPOSED	scale at sheet 1:1250 1:500 ON A3	
issue purpose HOUSEHOLDER APPLICATION		
project no. 2023-866	drawing no. 2023-866/04	
sheet 1 OF 1	revision	north point 
drawn LT	checked by	
signed	date JANUARY 2024	