



LAKES ROAD

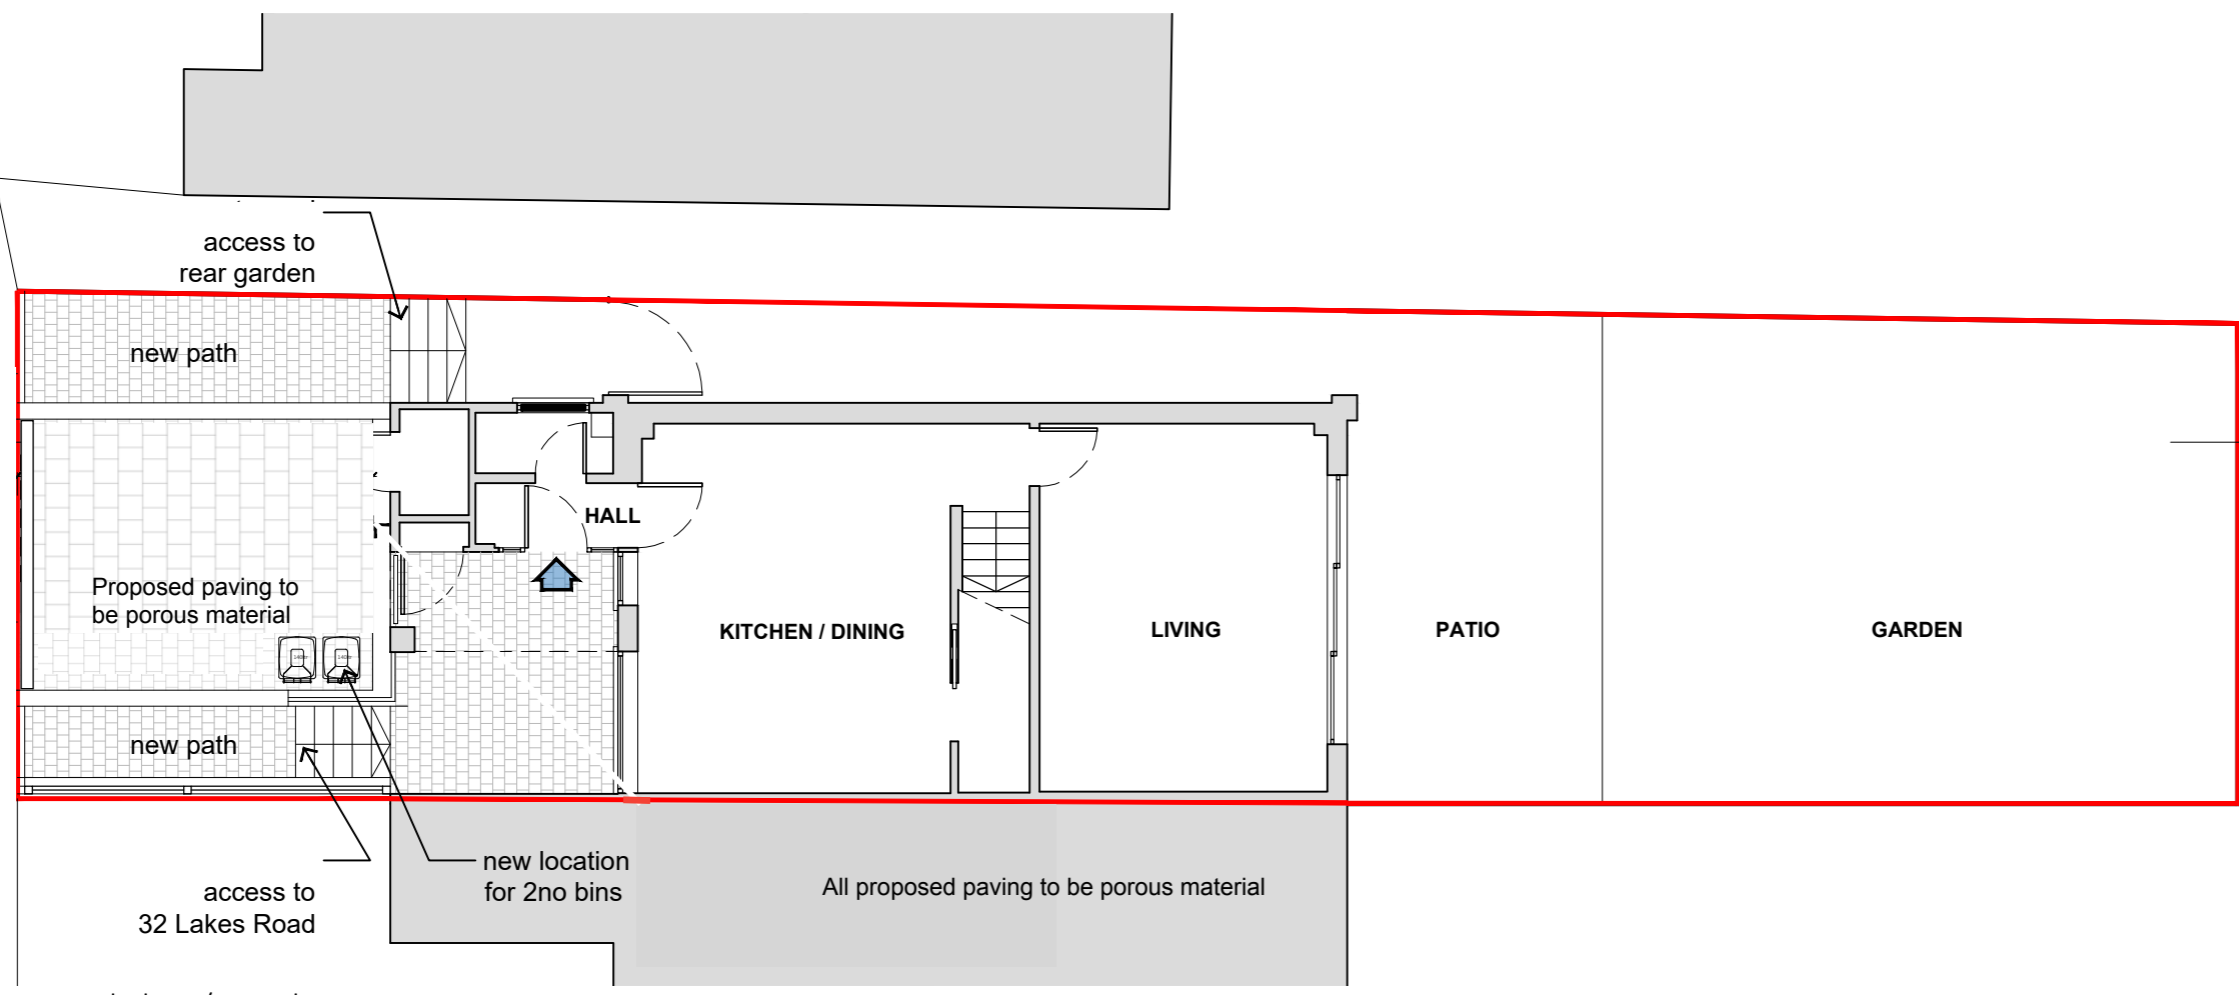

2 Proposed Ground Floor/Site Plan  
1:100 @ A3



LAKES ROAD

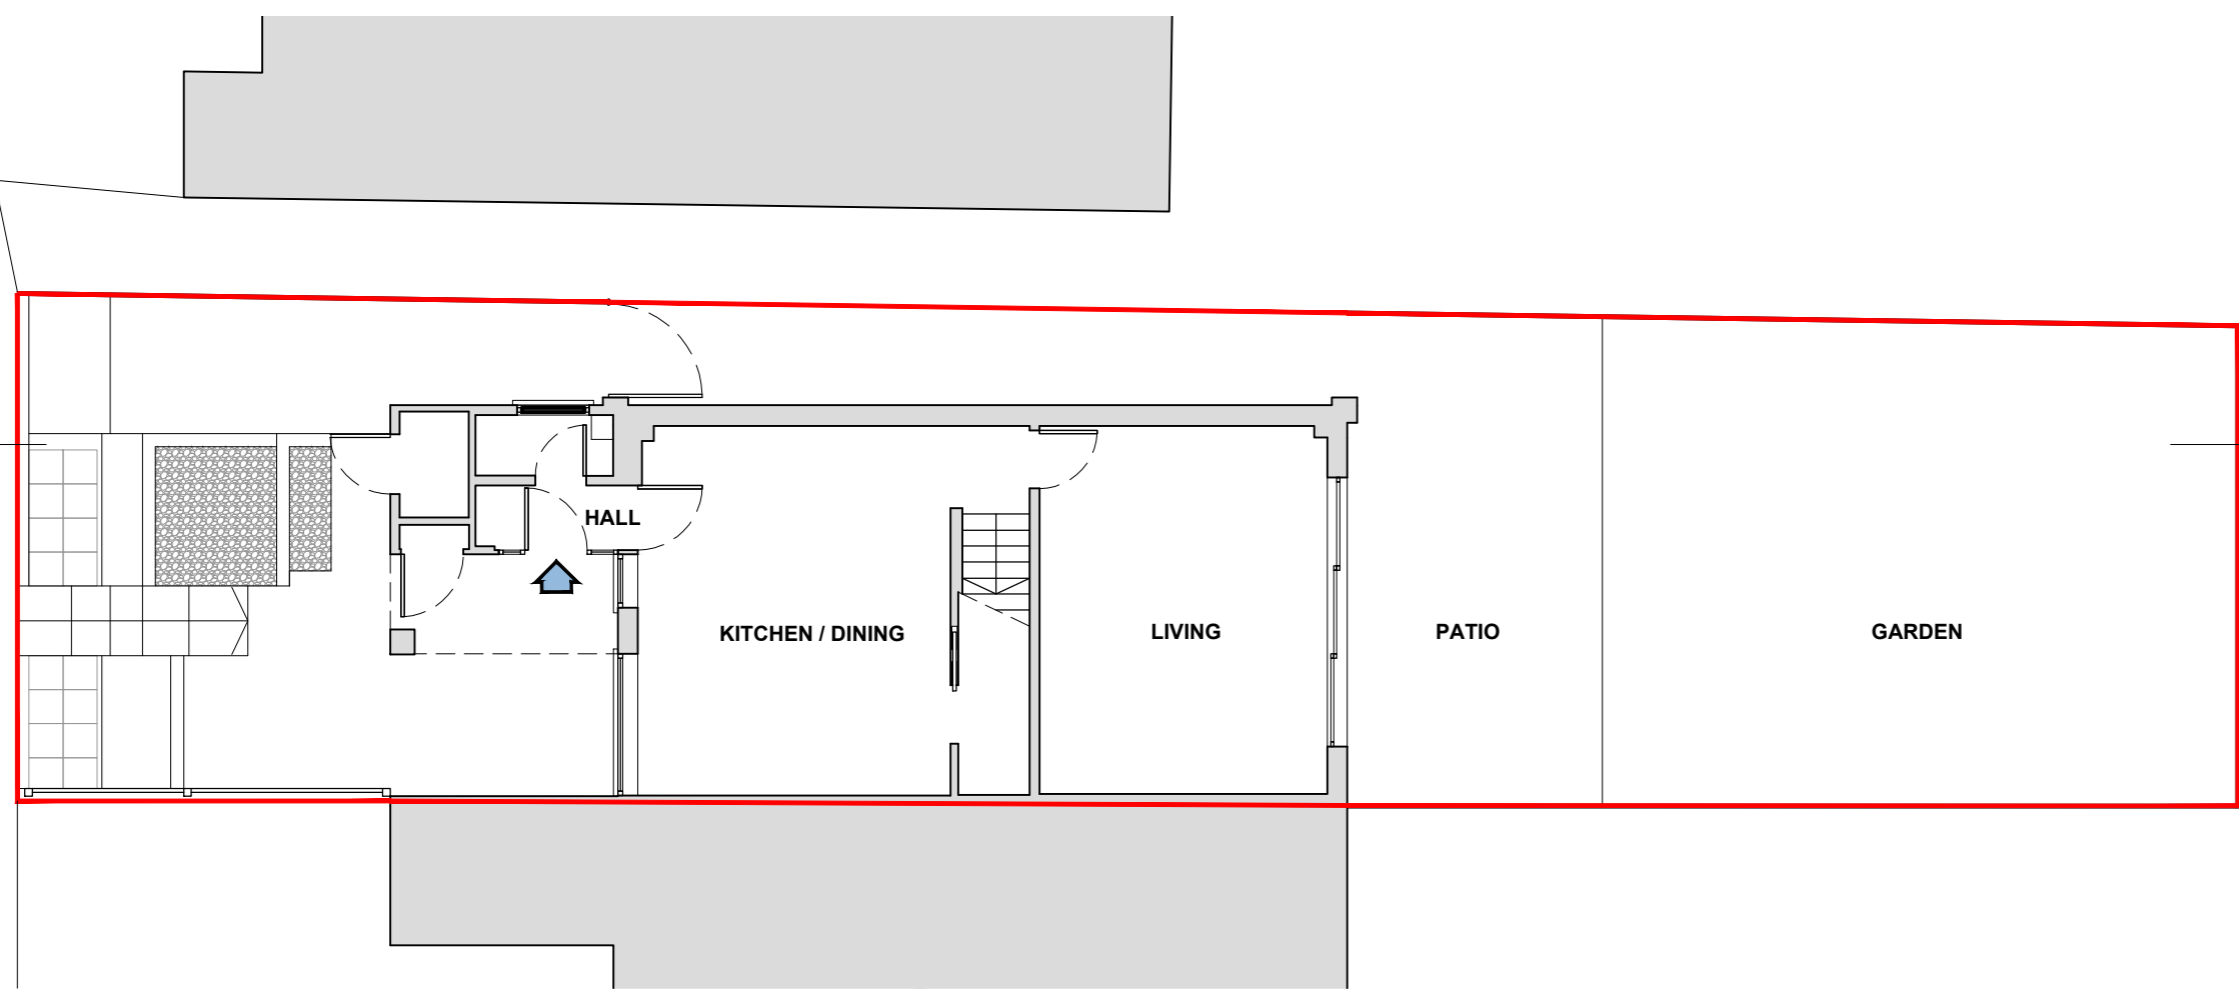

1 Existing Ground Floor/Site Plan  
1:100 @ A3

PLANNING

32 LAKES ROAD, KESTON BR2 6BN

1:100 @ A3

21002 PL 010 /A