



FLAT 7 CLEVELAND GARDENS. W2.

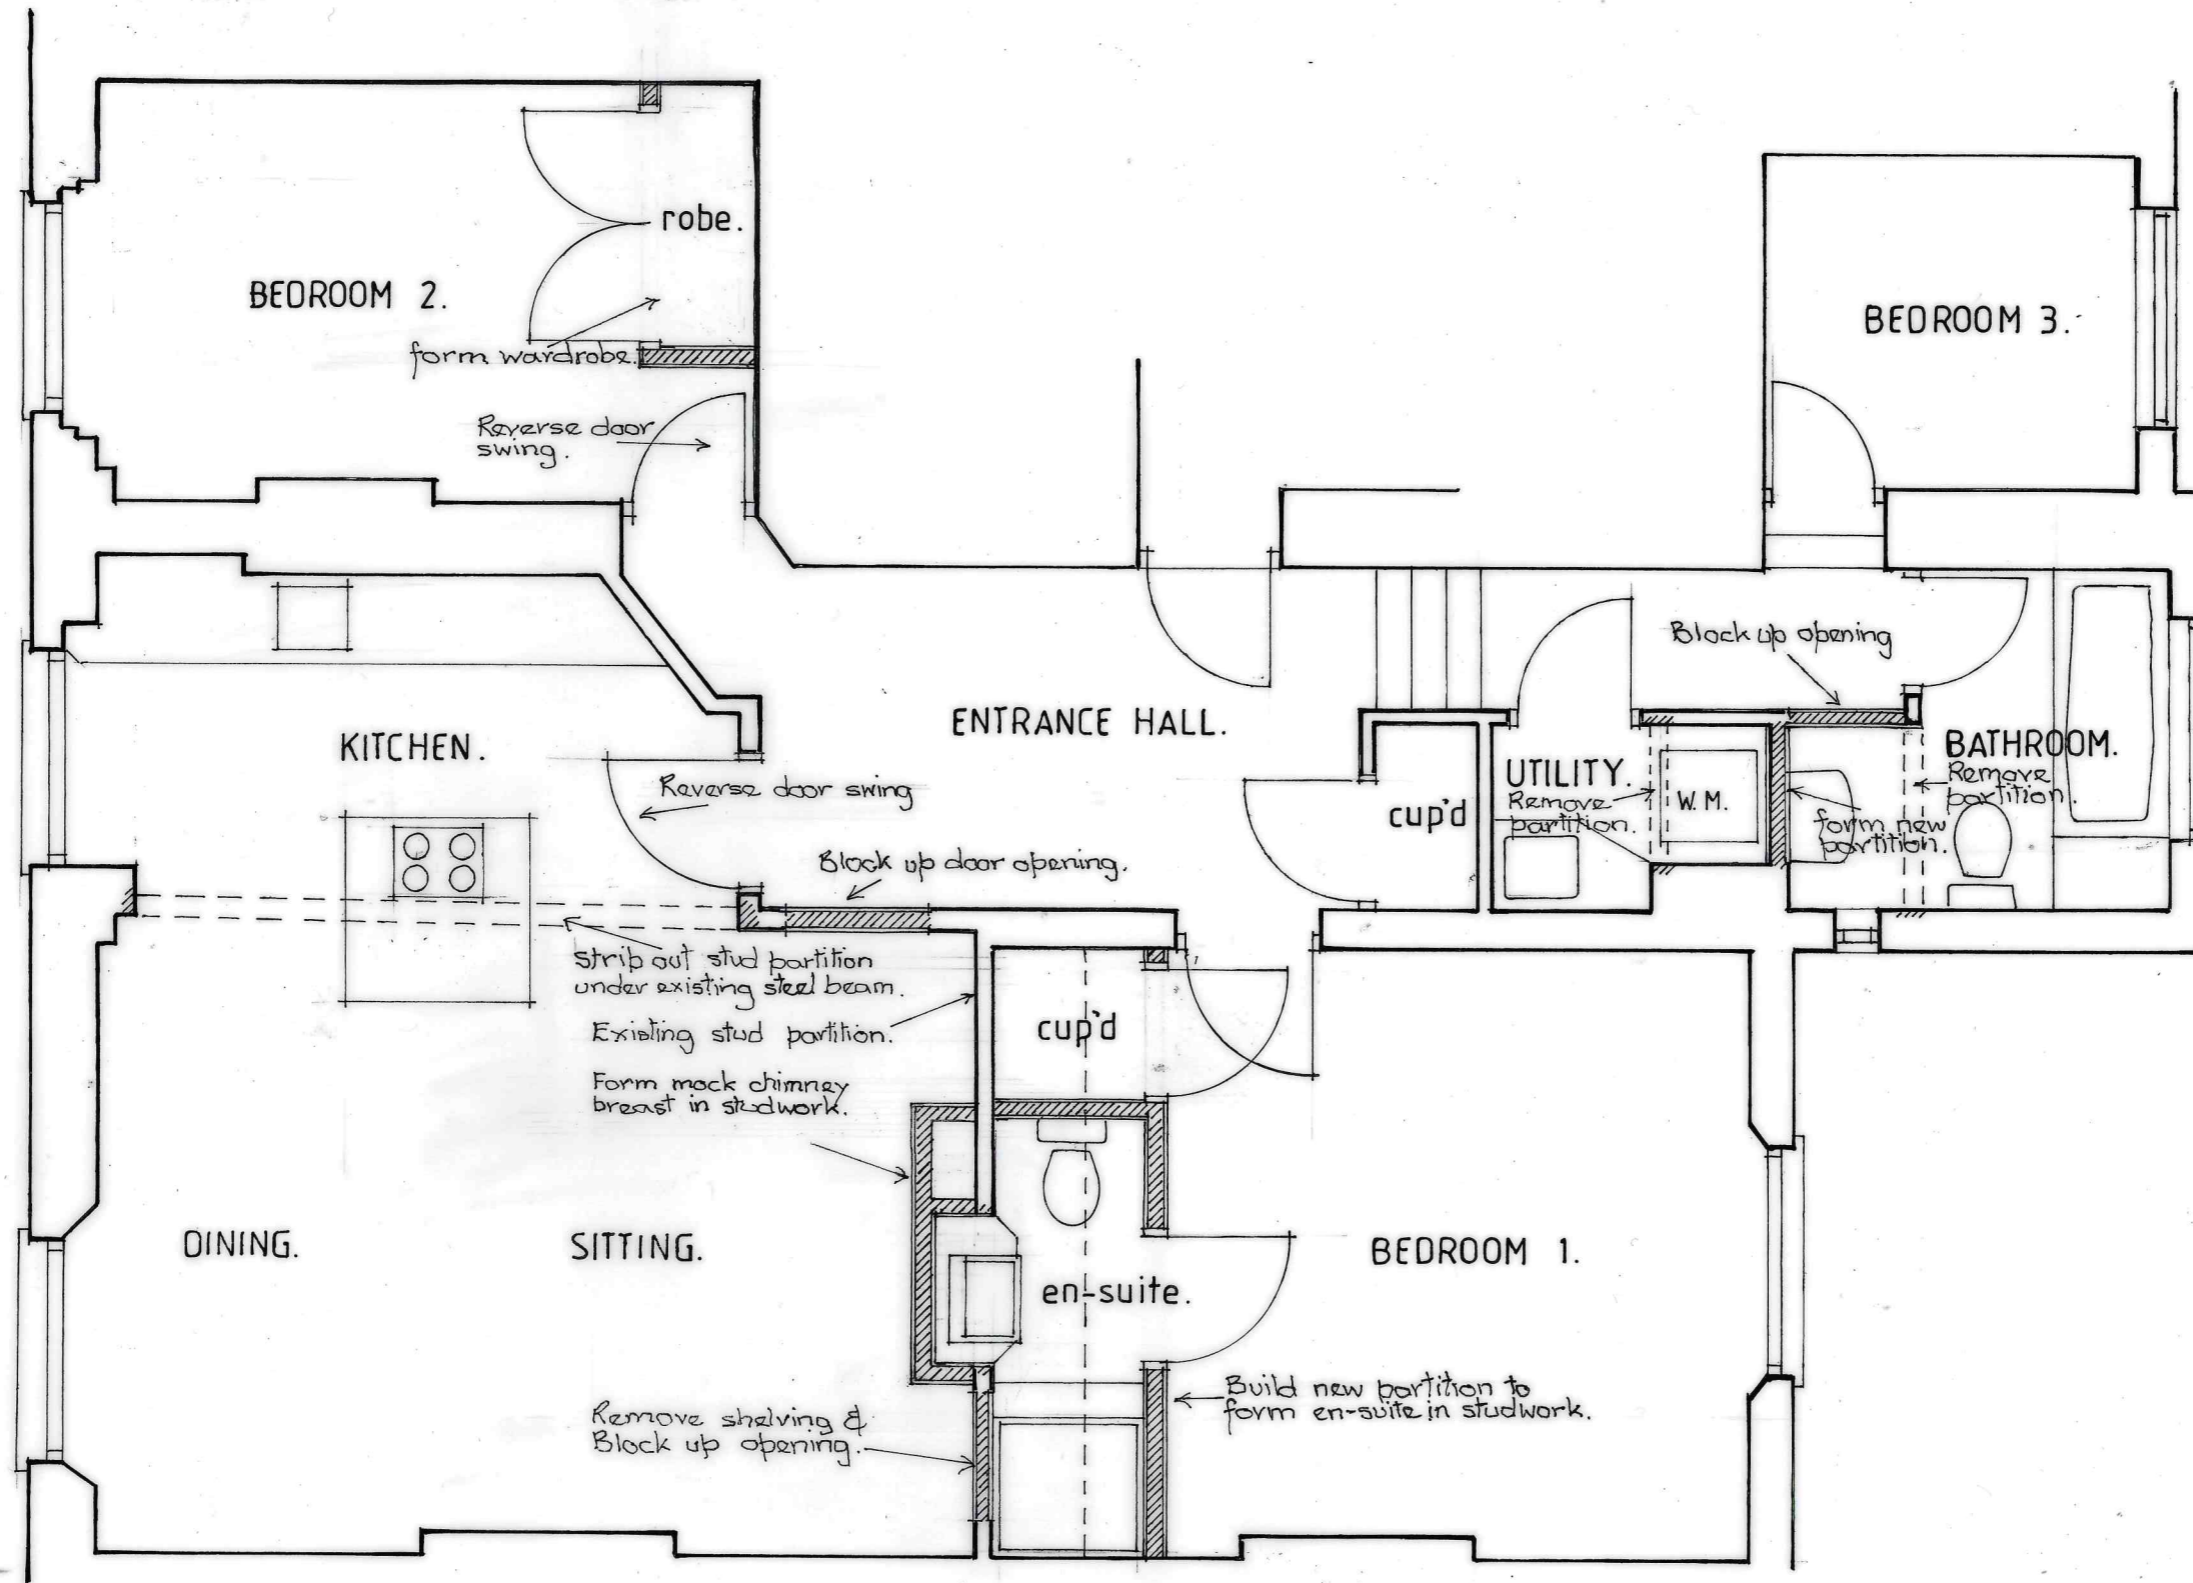

PROPOSED FLOOR PLAN.

ORG. N^o. 1571/2.

SCALE. 1:50.  AT A3.

DATE. JAN. 2024.

John Needham Associates
22 Broad Street
Ludlow
Shropshire
SY8 1NG