


FLAT 7. CLEVELAND GARDENS. W2.

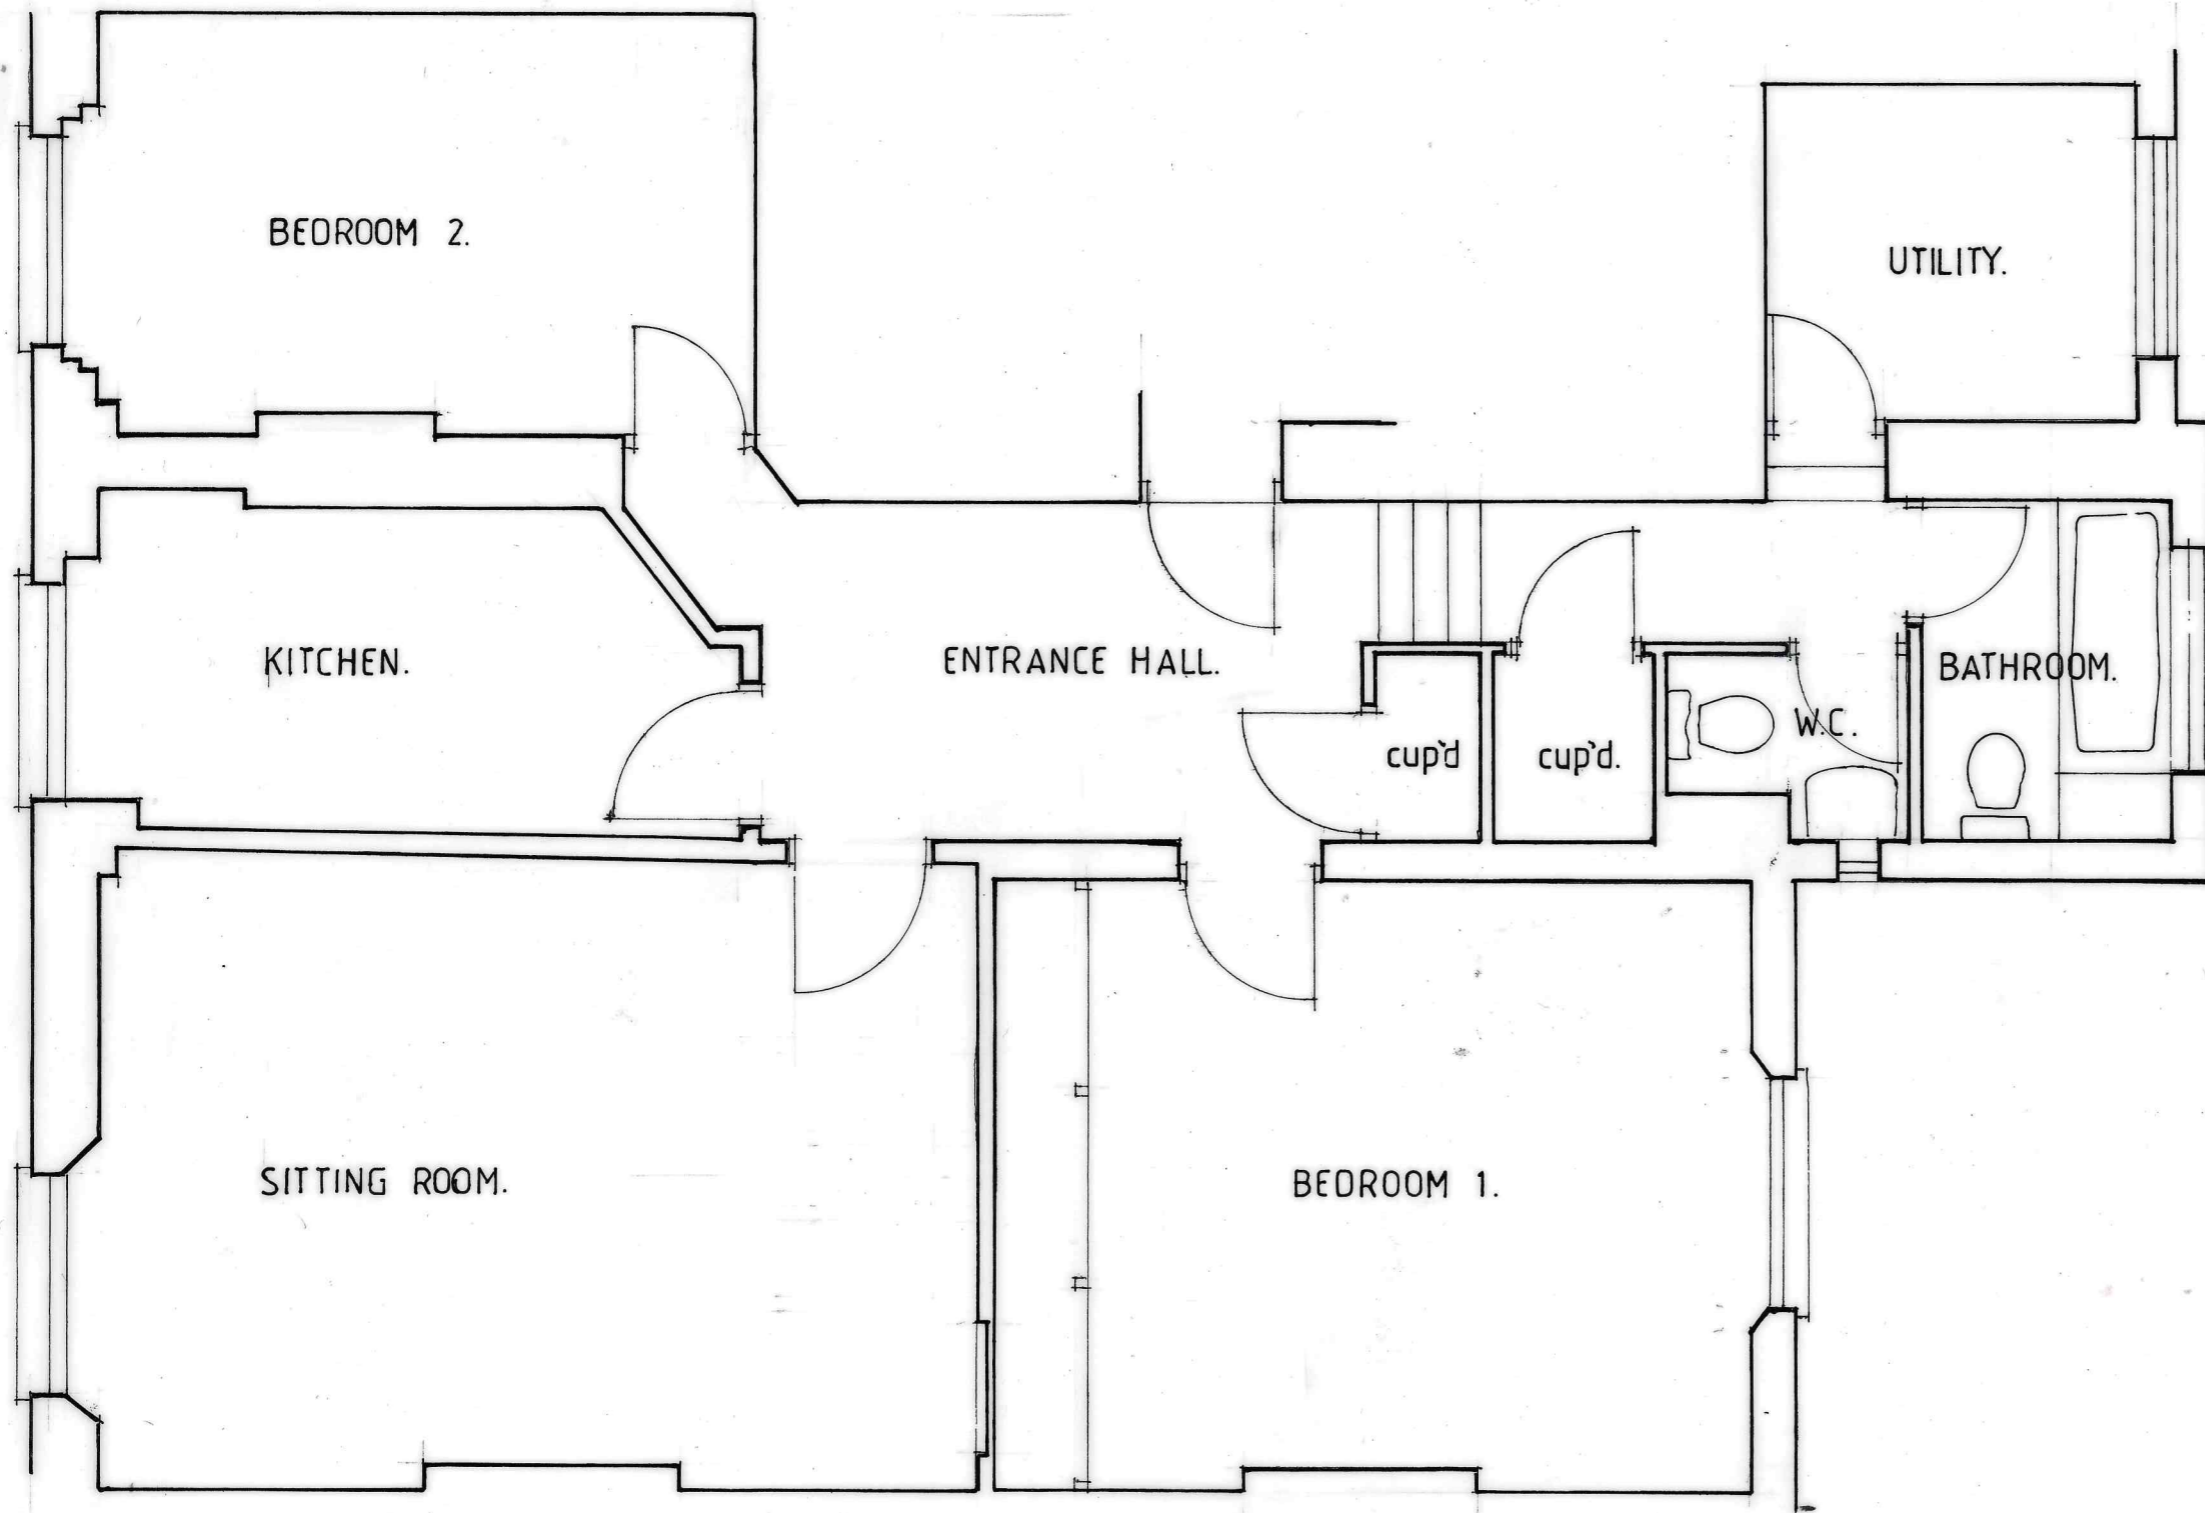


EXISTING FLOOR PLAN.

DRG. N°. 1571/1.

SCALE. 1:50.

DATE. JAN. 2024.

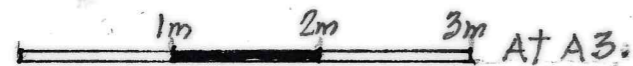

John Needham Associates  
22 Broad Street  
Ludlow  
Shropshire  
SY8 1NG