



This drawing is for Planning purposes only.
All dimensions to be checked on site.

Notes

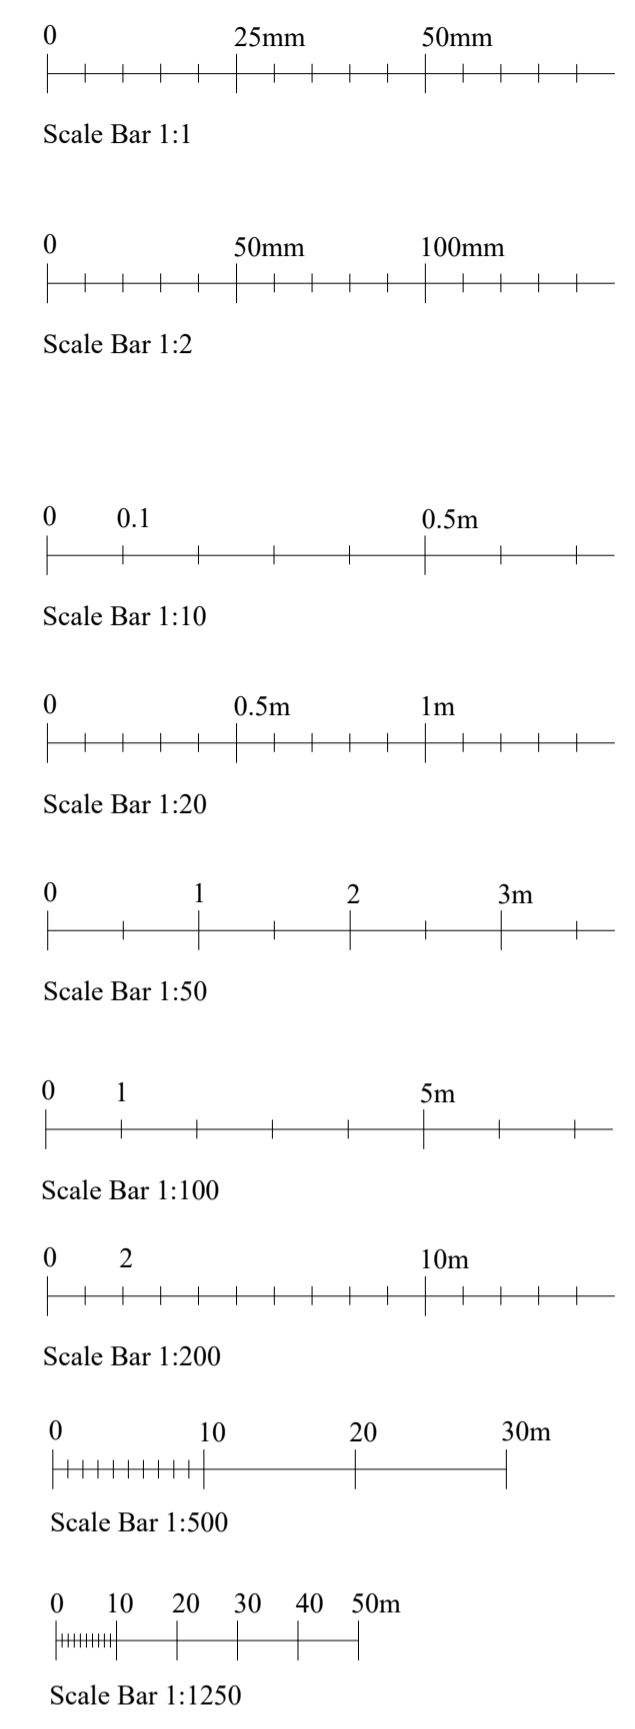

BLOCK PLAN
1/500 @ A1

The above line measures 200mm in length when printed correctly

 

IAN ABRAMS
ARCHITECT LIMITED

5 The Matings, Station Road, Newport, Essex CB11 3RN
Telephone: 01799 543 533
Fax: 01799 543 653
e-mail: ian@abrams.co.uk
www.ian-abrams-architects.co.uk

Job title
RESIDENTIAL DEVELOPMENT
at
**FOX & HOUNDS, BROMLEY,
STANDON, WARE, SG11 1NX**

Drawing title
**BLOCK PLAN
PROPOSED**

Scale	Date	Drawn
AS SHOWN @A1	31.08.23	THS
Drawing No	Rev	
128423.02	-	

J:\212423\212423_02\Drawings\212423_02_Planning\212423_02_Planning_01\212423_02.dwg