


STREET ELEVATION



FOREGROUND TREE LOCATIONS SHOWN

STREET ELEVATION

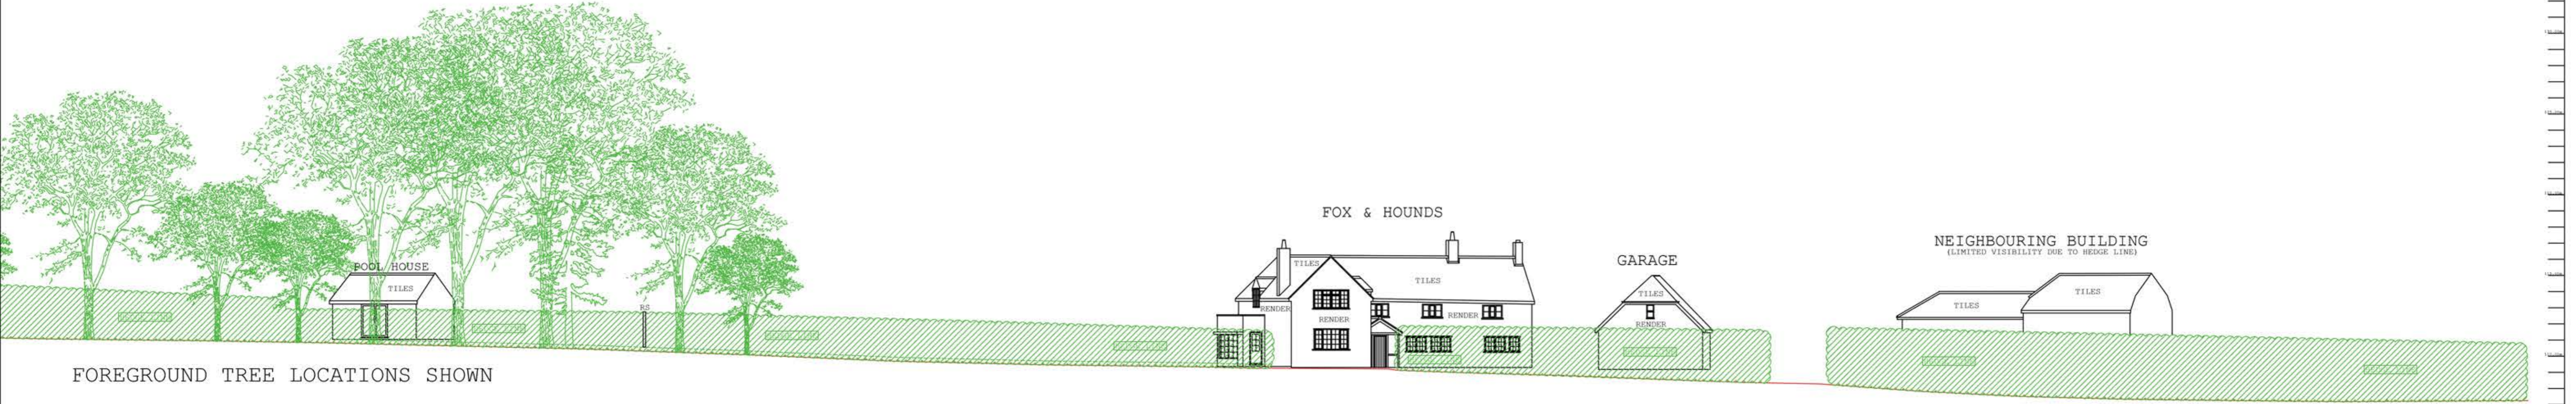

FOREGROUND TREE LOCATIONS SHOWN

NOTES

- GRID AND LEVELS RELATED TO ORDNANCE SURVEY GPS NETWORK
- ALL LEVELS ON KERB LINES ARE CHANNEL LEVELS UNLESS NOTED OTHERWISE.
- SERVICE ROUTES HAVE BEEN IDENTIFIED BY LIFTING OF INSPECTION COVERS & VISUAL INSPECTION FROM THE SURFACE.
- FOR SAFETY REASONS, DRAINAGE PIPE SIZES HAVE BEEN DETERMINED FROM THE SURFACE AND SHOULD BE TREATED AS APPROXIMATE ONLY.
- DRAINAGE PIPE SIZES ARE DIAMETERS AND ARE SHOWN IN MILLIMETERS.
- TREE SPECIES SHOULD BE CHECKED BY AN ARBORIST IF CRITICAL.

Revisions			
A			
B			
C			

Drawing No: SJG4296		Revision	Sheet
Surveyed By: MS	Drawn By: MS	Checked By: SJ	2/3
Client: Ian Abrams Architects.	Sheet Size: A1	Date: 7/06/2023	
Project: Fox & Hounds, Bromley, Standon, Ware, SG11 1NX. Street Elevation.	Scale: 1:200		

FENCE TYPES			
B/W Barbed Wire	C/P Chestnut Paling	P/S Palisade	
C/B Close Boarded	I/R Iron Railing	P/W Post & Wire	
C/I Corrugated Iron	I/W Interwoven	P/A Panel Fencing	
C/L Chainlink	P/S Post & Rail		

SYMBOLS

- Banking
- Hedge
- Tree
- Bush
- Gate
- O/H Electric
- O/H Telecom
- Control Station

LEGEND

AV Air Valve	MI Manhole
BD Bollard	MK Marker
BH Borehole	NP Name Plate
CB Cable Box	O/H Overhead
CH Chantry	OSM Ordnance Bench Mark
CL Cover Level	F Post Or Pillar
CONC Concrete	FM Parking Meter
CTV Cable TV	RE Rodding Eye
DF Down Pipe	RS Road Sign
DR Drain	SAP Sapping
ELC Electricity	SC Stop Cock
EP Elec.Pole	SL Sump Level
ER Earth Rod	SV Stop Tap
FB Flower Bed	SV Sludge Valve
FF Fire Hydrant	TAR Tarmac
FP Footpath	TCB Telephone Call Box
GF Gate Post	TL Traffic Lights
GV Gas Valve	TE Telegraph Pole
IC Inspec. Cover	TV Television Box
IL Invert Level	UTL Unable to lift
JB Junction Box	VP Vent Pipe
KO Kerb Outlet	WL Water Level
LB Letter Box	WM Water Meter
LP Lamp Post	WO Wash Out

SURVEYED BY:-

SJ GEOMATICS
SURVEYORS

48c Thoroughfare
Halesworth
Suffolk
IP19 8AR
Tel. 01986 872716
email. mail@sjgeomatics.co.uk
web. www.sjgeomatics.co.uk

Company Registration Number 8081329