

General Notes

1. This drawing is the copyrighted property of Eastabrook Architects Ltd. No reproduction of any part is allowed without written permission ©



Status  
**PLANNING**

Revisions

Project  
1 The Mews, Stow on the Wold

Client  
Mr and Mrs S Daniels

Drawing  
As existing and As proposed roof/block plans


Scale  
1:50 @ A3

Date  
January 2024

**EASTABROOK ARCHITECTS**  
Kent House  
Sheep Street  
Stow-on-the-Wold  
Gloucestershire GL54 1HQ  
RIBA #  
Phone: 01451 830541  
enquiries@eastabrookarchitects.co.uk  
www.eastabrookarchitects.co.uk


Drawing number  
1558 - P02

Revision  
-

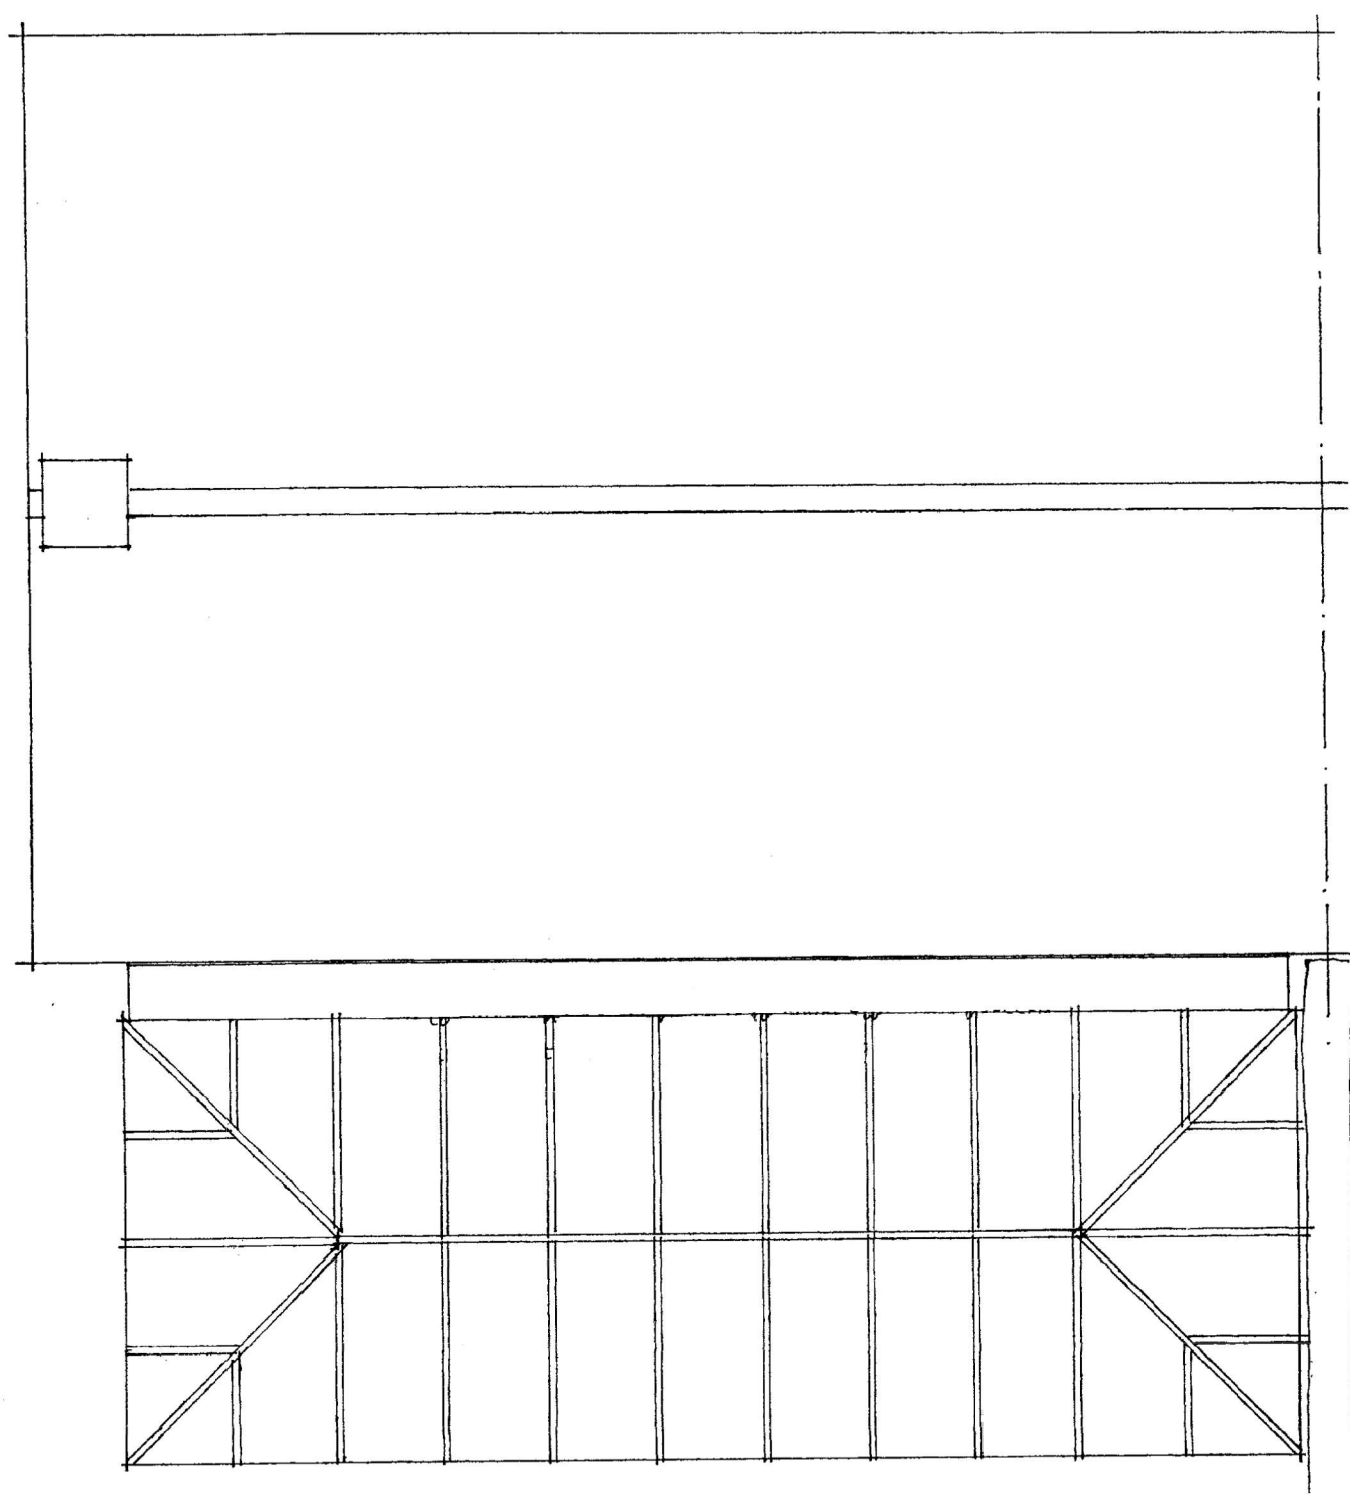

Existing Roof/Block Plan z

scale 1:50

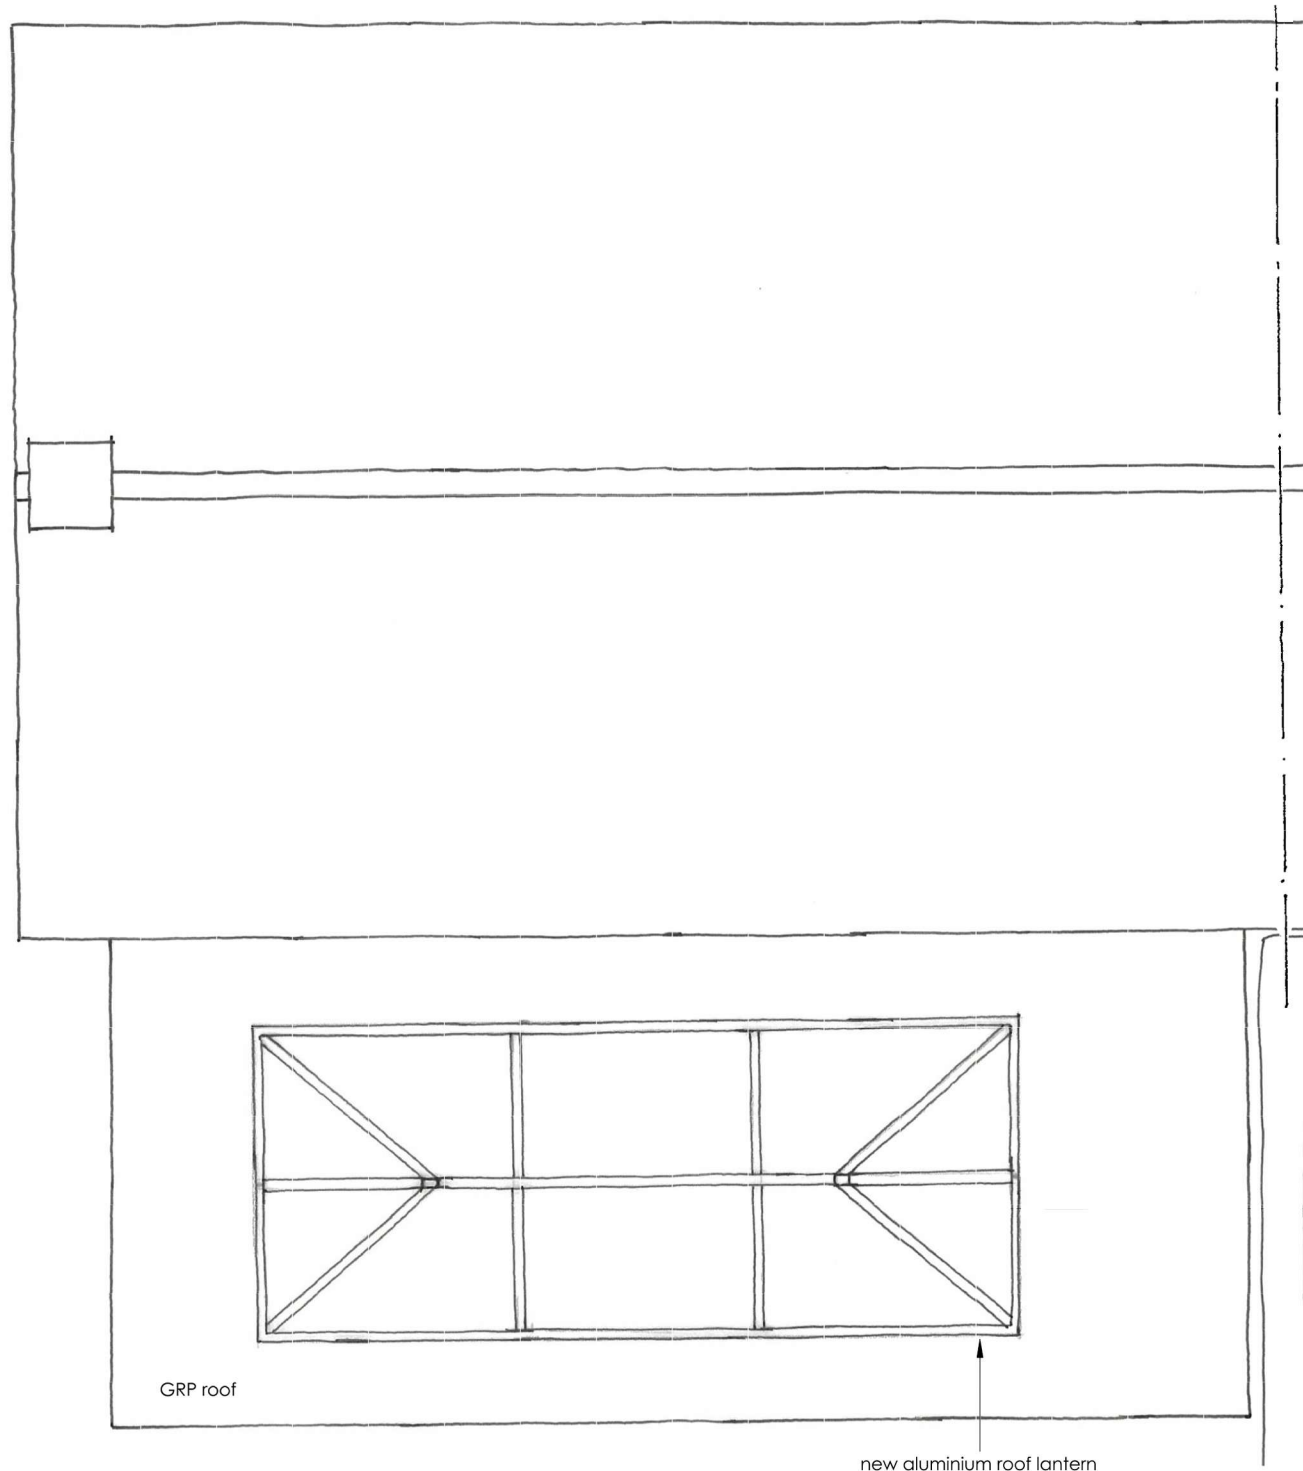

Proposed Roof/Block | z

scale 1:50