



### PROPOSED HOUSE LAYOUT


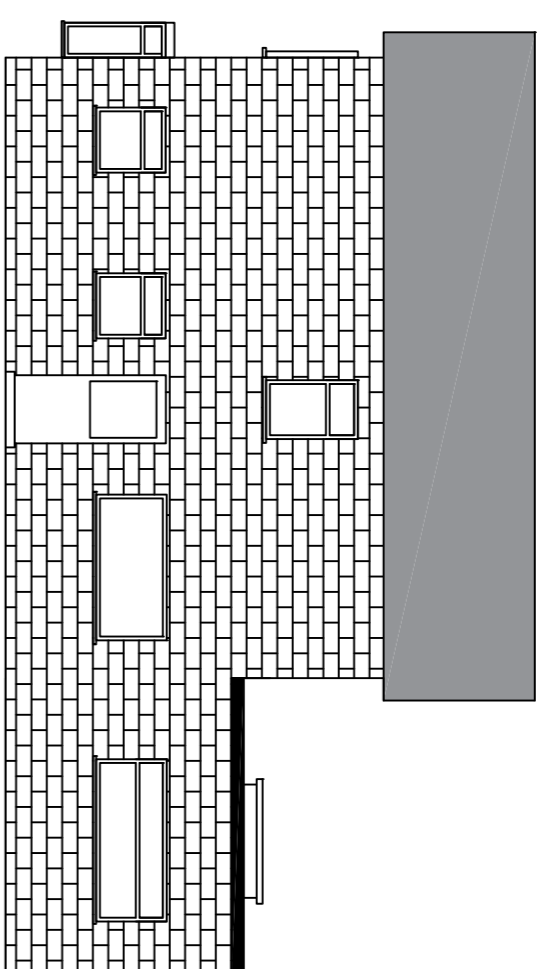


→ A

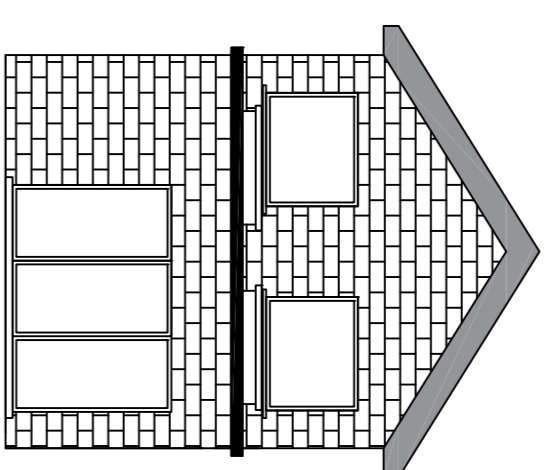


VIEW ON A

### CURRENT HOUSE LAYOUT

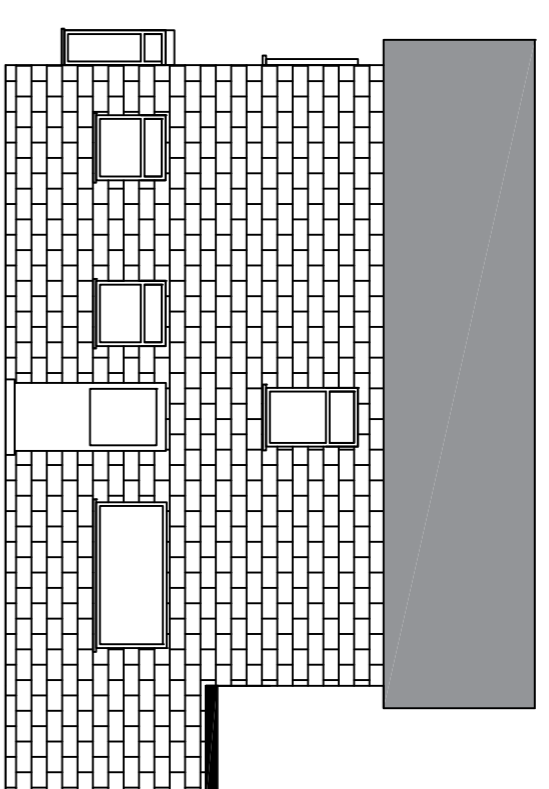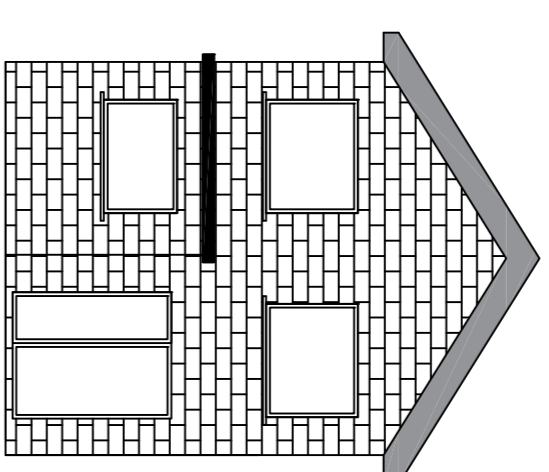


4M REAR SINGLE STOREY EXTENSION UNDER PERMITTED DEVELOPMENT RIGHTS FOR A DETACHED HOUSE

PLAN VIEW ON GROUND FLOOR  
NO CHANGE TO 1ST FLOOR

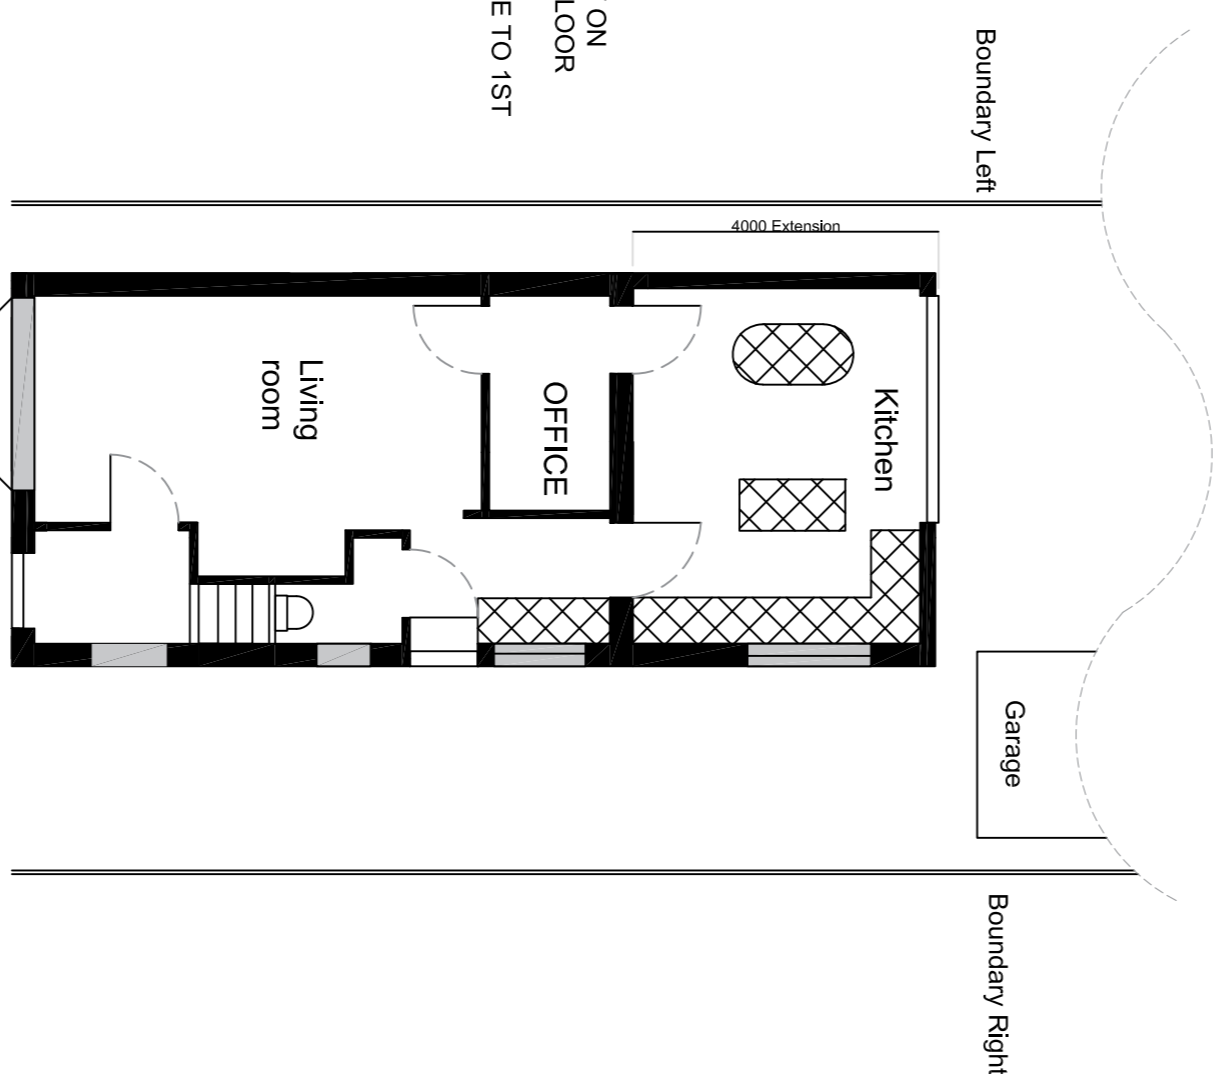

PLAN VIEW ON GROUND FLOOR

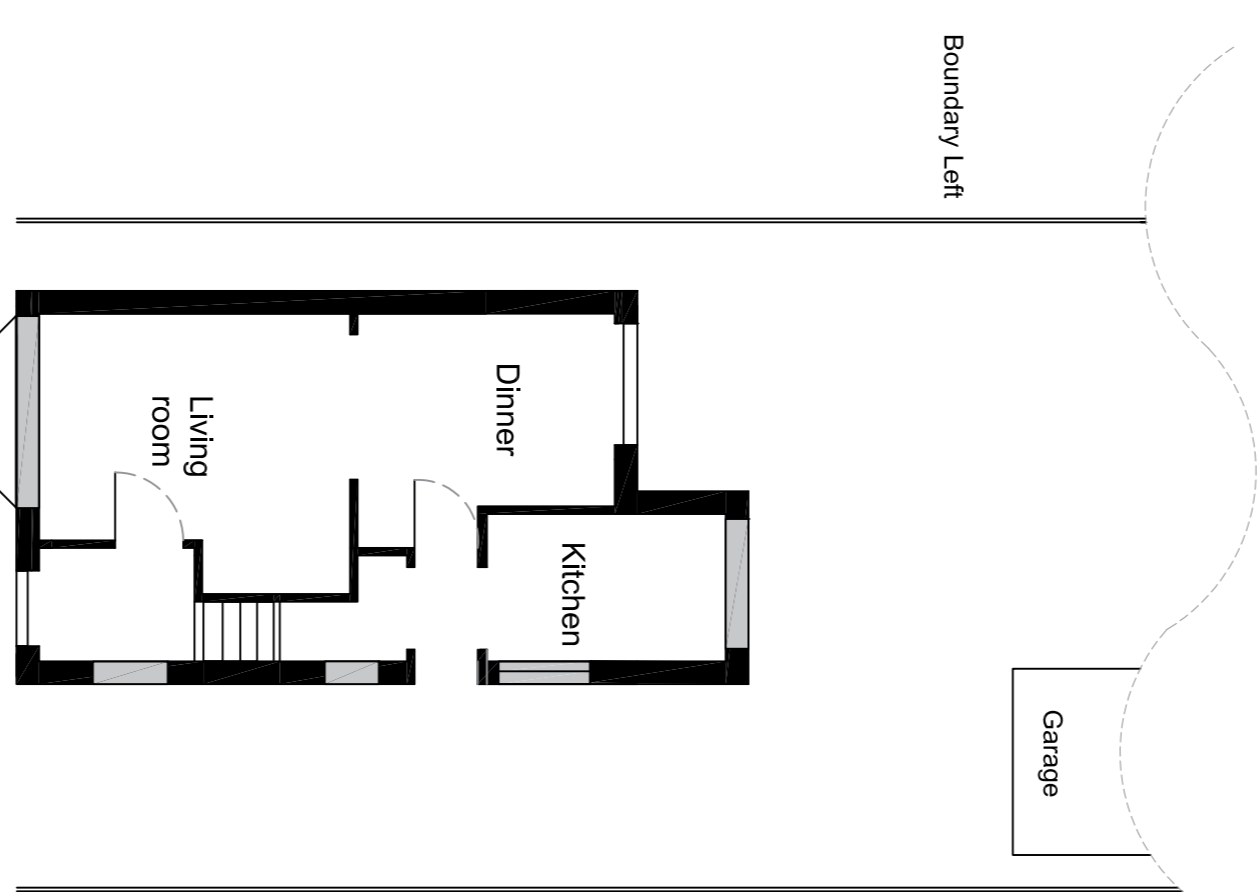

Notes:  
This drawing has been drawn to a scale of 1:100 for the purpose of obtaining local authority approval. Any measurements required of construction must not be scaled from this drawing but taken on site.  
All structural elements to be agreed with local authority building control prior to the commencement of works.  
Previous constructional expertise & knowledge is assumed

DRAWING NUMBER  
57BA032R00

TITLE:  
57 BARLEY RISE  
STRENSALL YO32 5AB  
REAR PERMITTED DEVELOPMENT PLAN

SCALE : 1:100

DATE 09/01/2024 CHECKED X

DRAWN DR APPROVED X

