



Front Sketch Perspective

Principal entrance door of boarded door with full-height glazed sidelight to differentiate the entrance from the remainder of the stable doors.

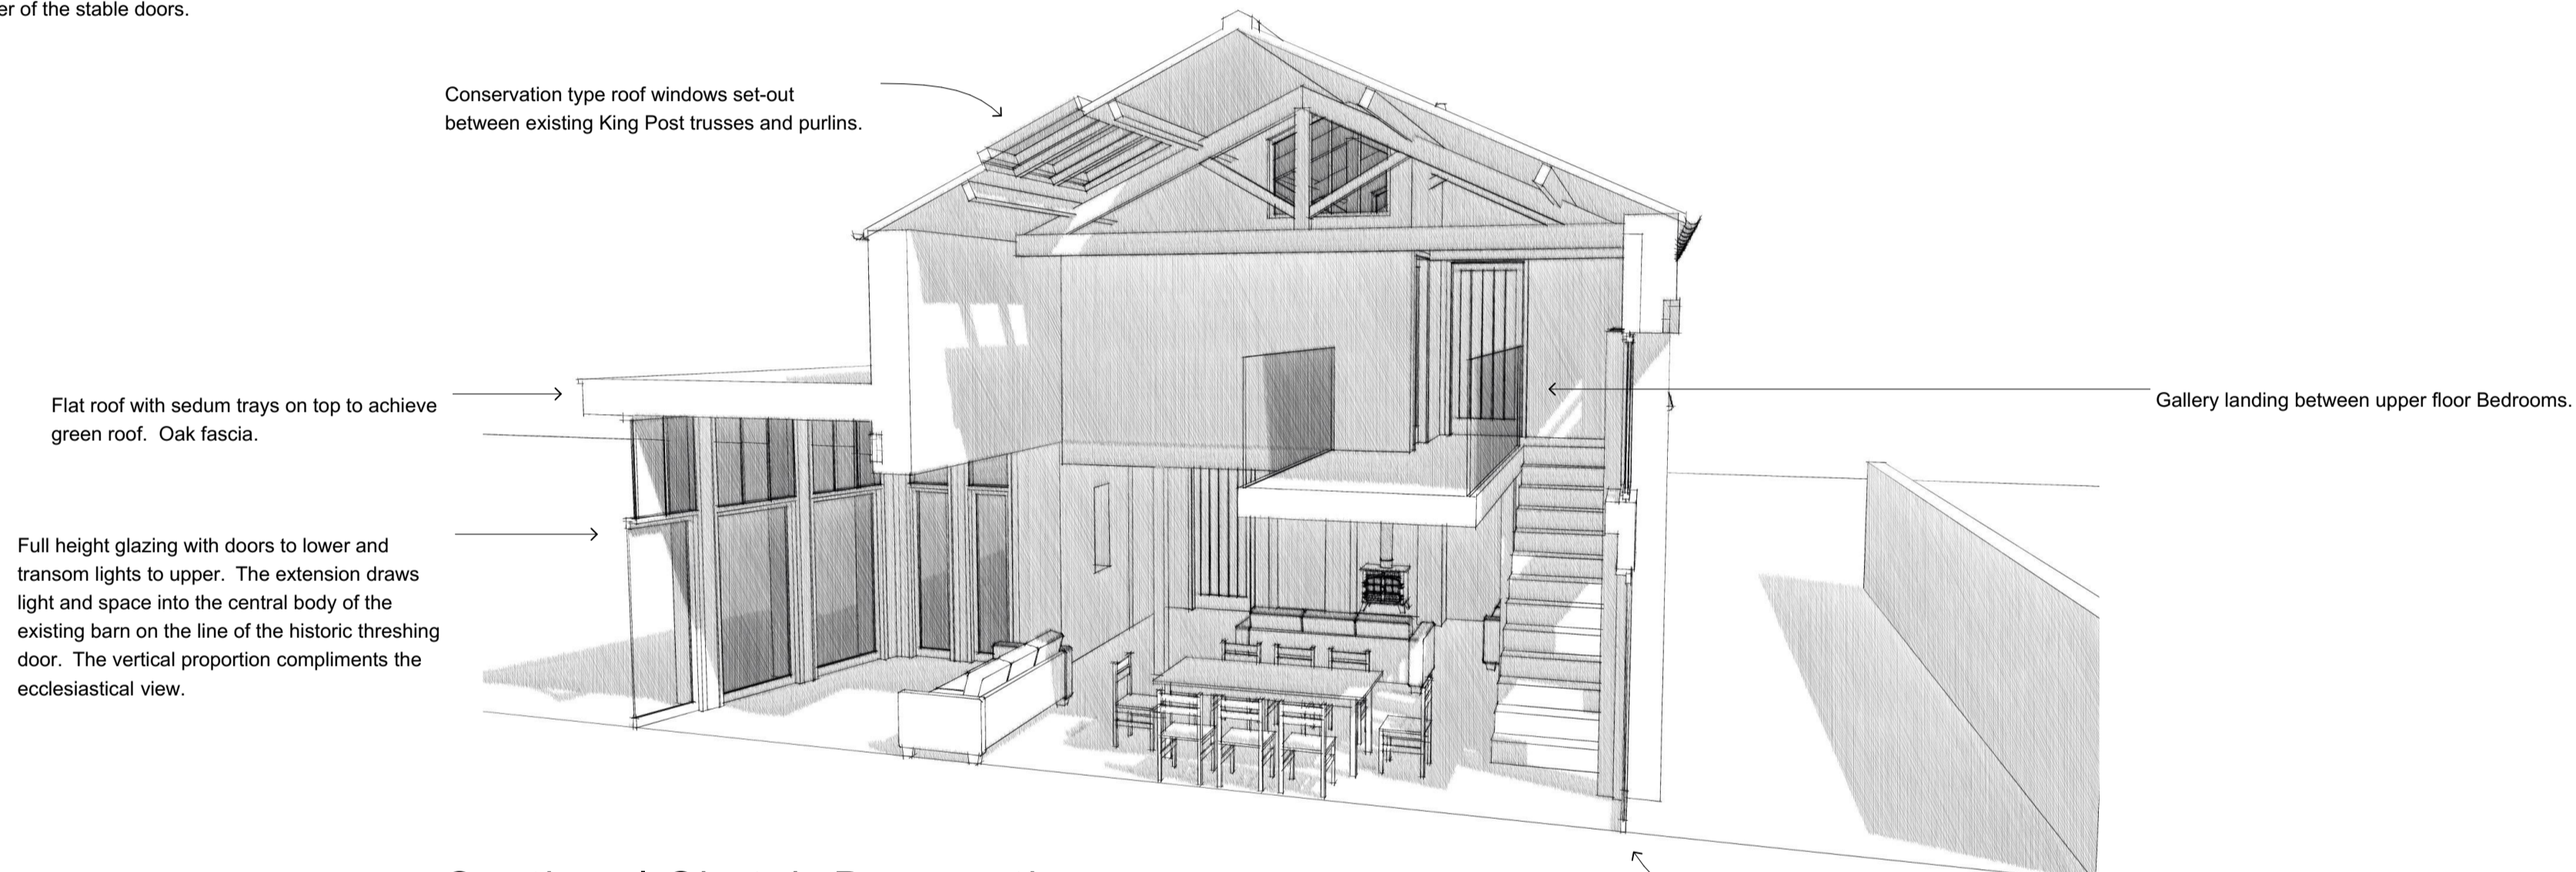

Sectional Sketch Perspective

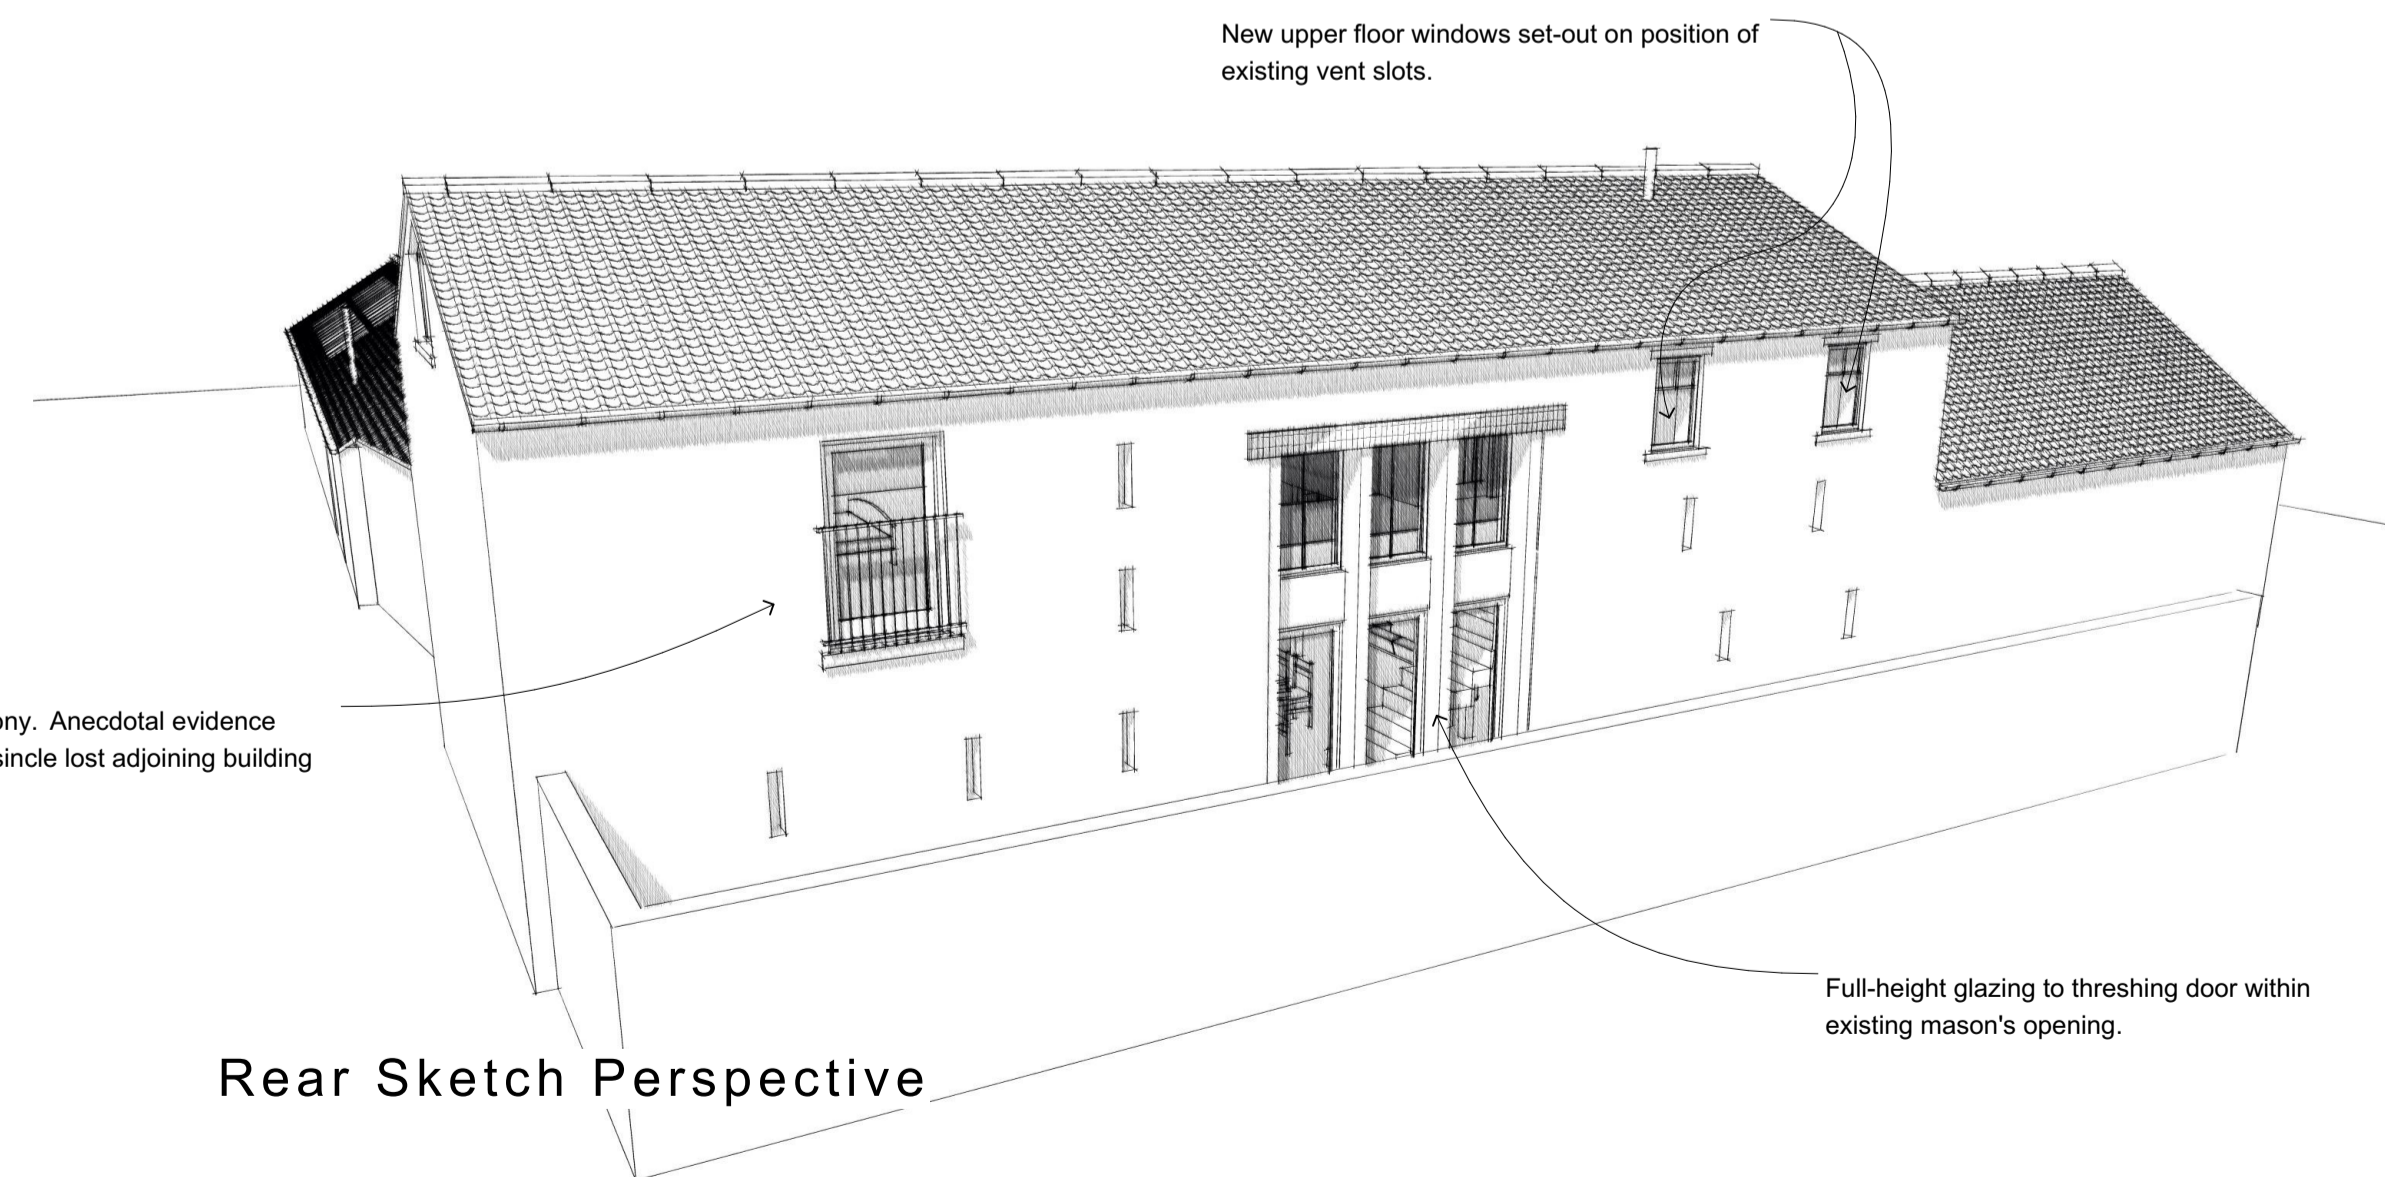

Rear Sketch Perspective



Project
Barn conversion
Project Address
Manor Farm, Rufforth

Client
Mr & Mrs J. Evans
Drawing Title
Sketch Perspectives
Drawing Date
July 2023

Project Stage
Planning
Drawing Scale
Not to scale at A1

Walker Graham Architects

3 New Street
York
YO1 8RA
T: 01904 848 868

44 South Bar Street
Banbury
OX16 9AB
T: 01295 709 247

E: architecture@walkergraham.co.uk
walkergraham.co.uk

rev. A (06.12.23) Updated for PLF review.

Project No. Drawing No.

WG1333 04 A