


vertical section

external elevation

horizontal section

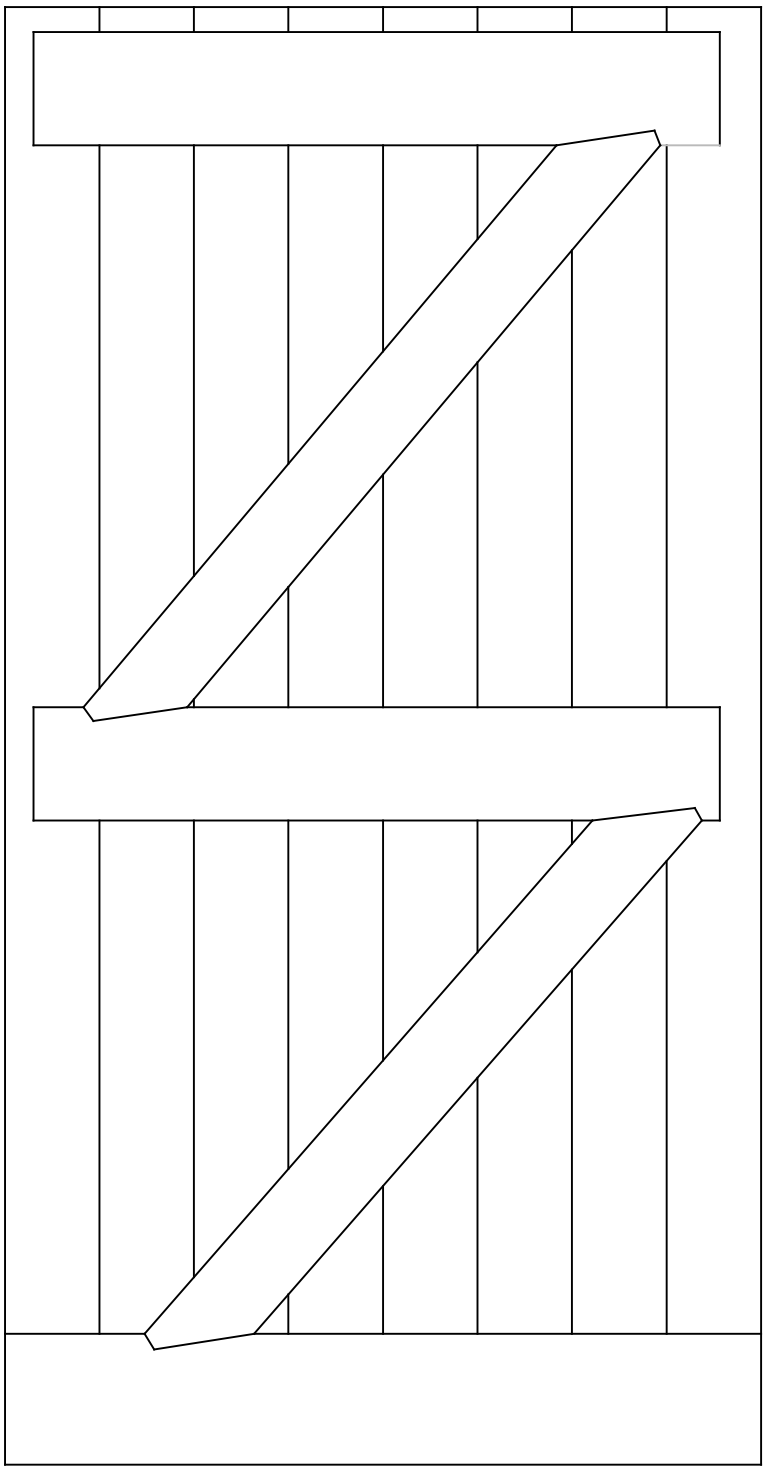

internal elevation



D1
1/10

1/2




1m

1/10

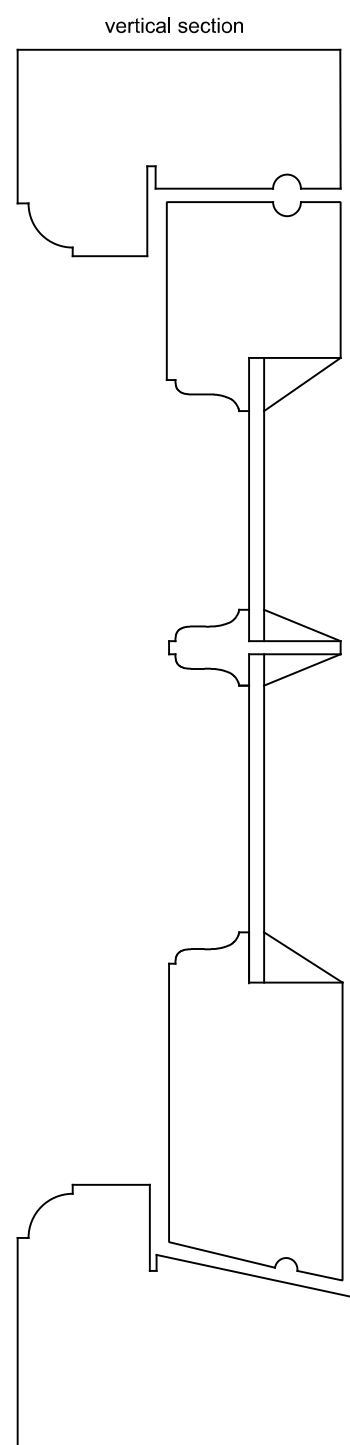
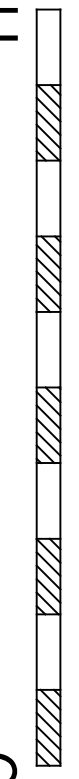


vertical section

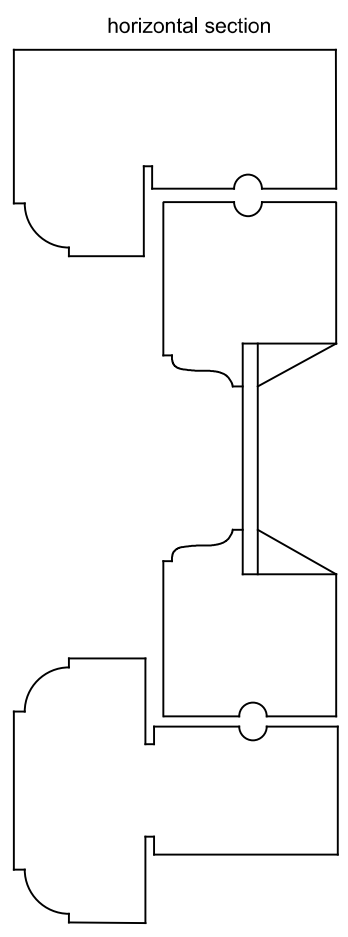


horizontal section

W3
1/2, 1/10

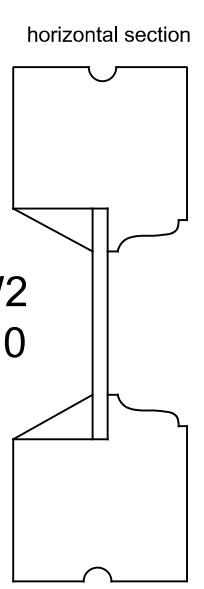 


horizontal section

W1, W2
1/2, 1/10

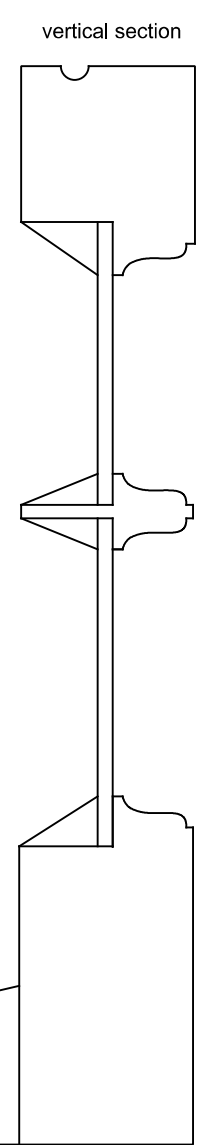

vertical section

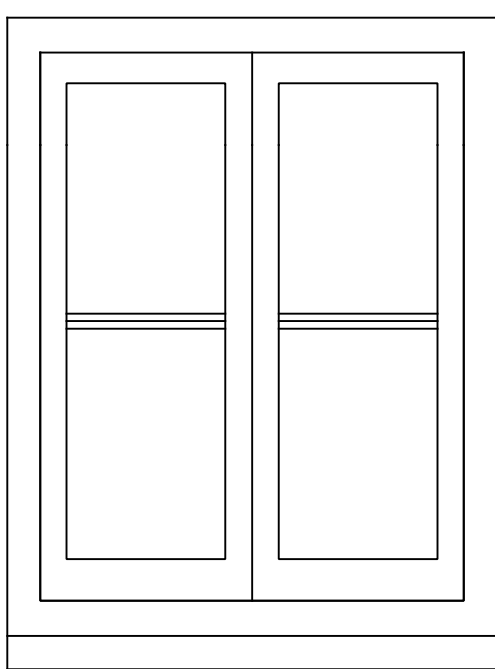

Number
1904 P 04

Project
repairs
The Kennels
Mrs J Keen

Title
Joinery Details
As proposed

All dimensions to be checked on site

Copyright reserved

Scale
Drawn
Date Feb 24
Checked