


GROUND FLOOR

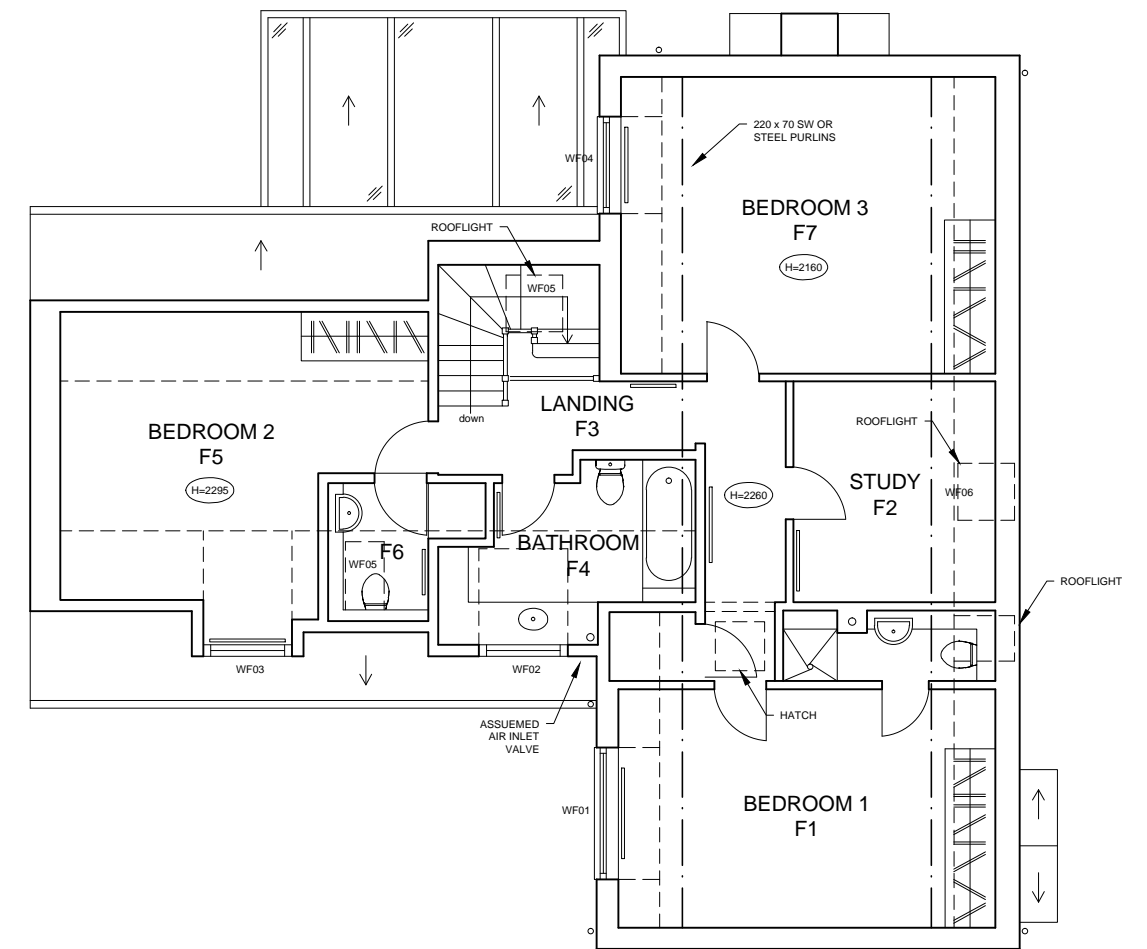

FIRST FLOOR

@ 100 0m 1m 2m 3m 4m 5m

B: 17.01.24 Parking amended
A: 10.01.24 Notes added

Allied Design Associates 185 Woodstock Road OX2 7NB 07565 422054 Client: Charles Wilson Katherine Jang	3 Langston Close, Churchill, OX7 6QT		SCALE: 1:100 @ A3 DATE: Jan 24 STATUS: Plan.
	Existing plans		DRG. NO: 3353 / S01B REV: