


Location Plan North Point

The contractor must verify all dimensions on site before commencing any work or fabrication drawings. If this drawing exceeds the quantities taken in any way GTA North are to be informed before the work is initiated. Only figured dimensions are to be taken from this drawing. Do not scale off this drawing. Drawings are based on Ordnance Survey and / or existing record drawings - design and drawing content is subject to detailed Site Survey, Structural Survey, Site Investigations, Planning and Statutory Requirements and Approvals. Authorised reproduction from Ordnance Survey Map with Permission of the Controller of Her Majesty's Stationary Office. Crown Copyright reserved. GTA North Limited Copyright. Guy Taylor Associates is a trading name of GTA North Limited.

Drawing Notes:

-  Ownership boundary
-  Site boundary

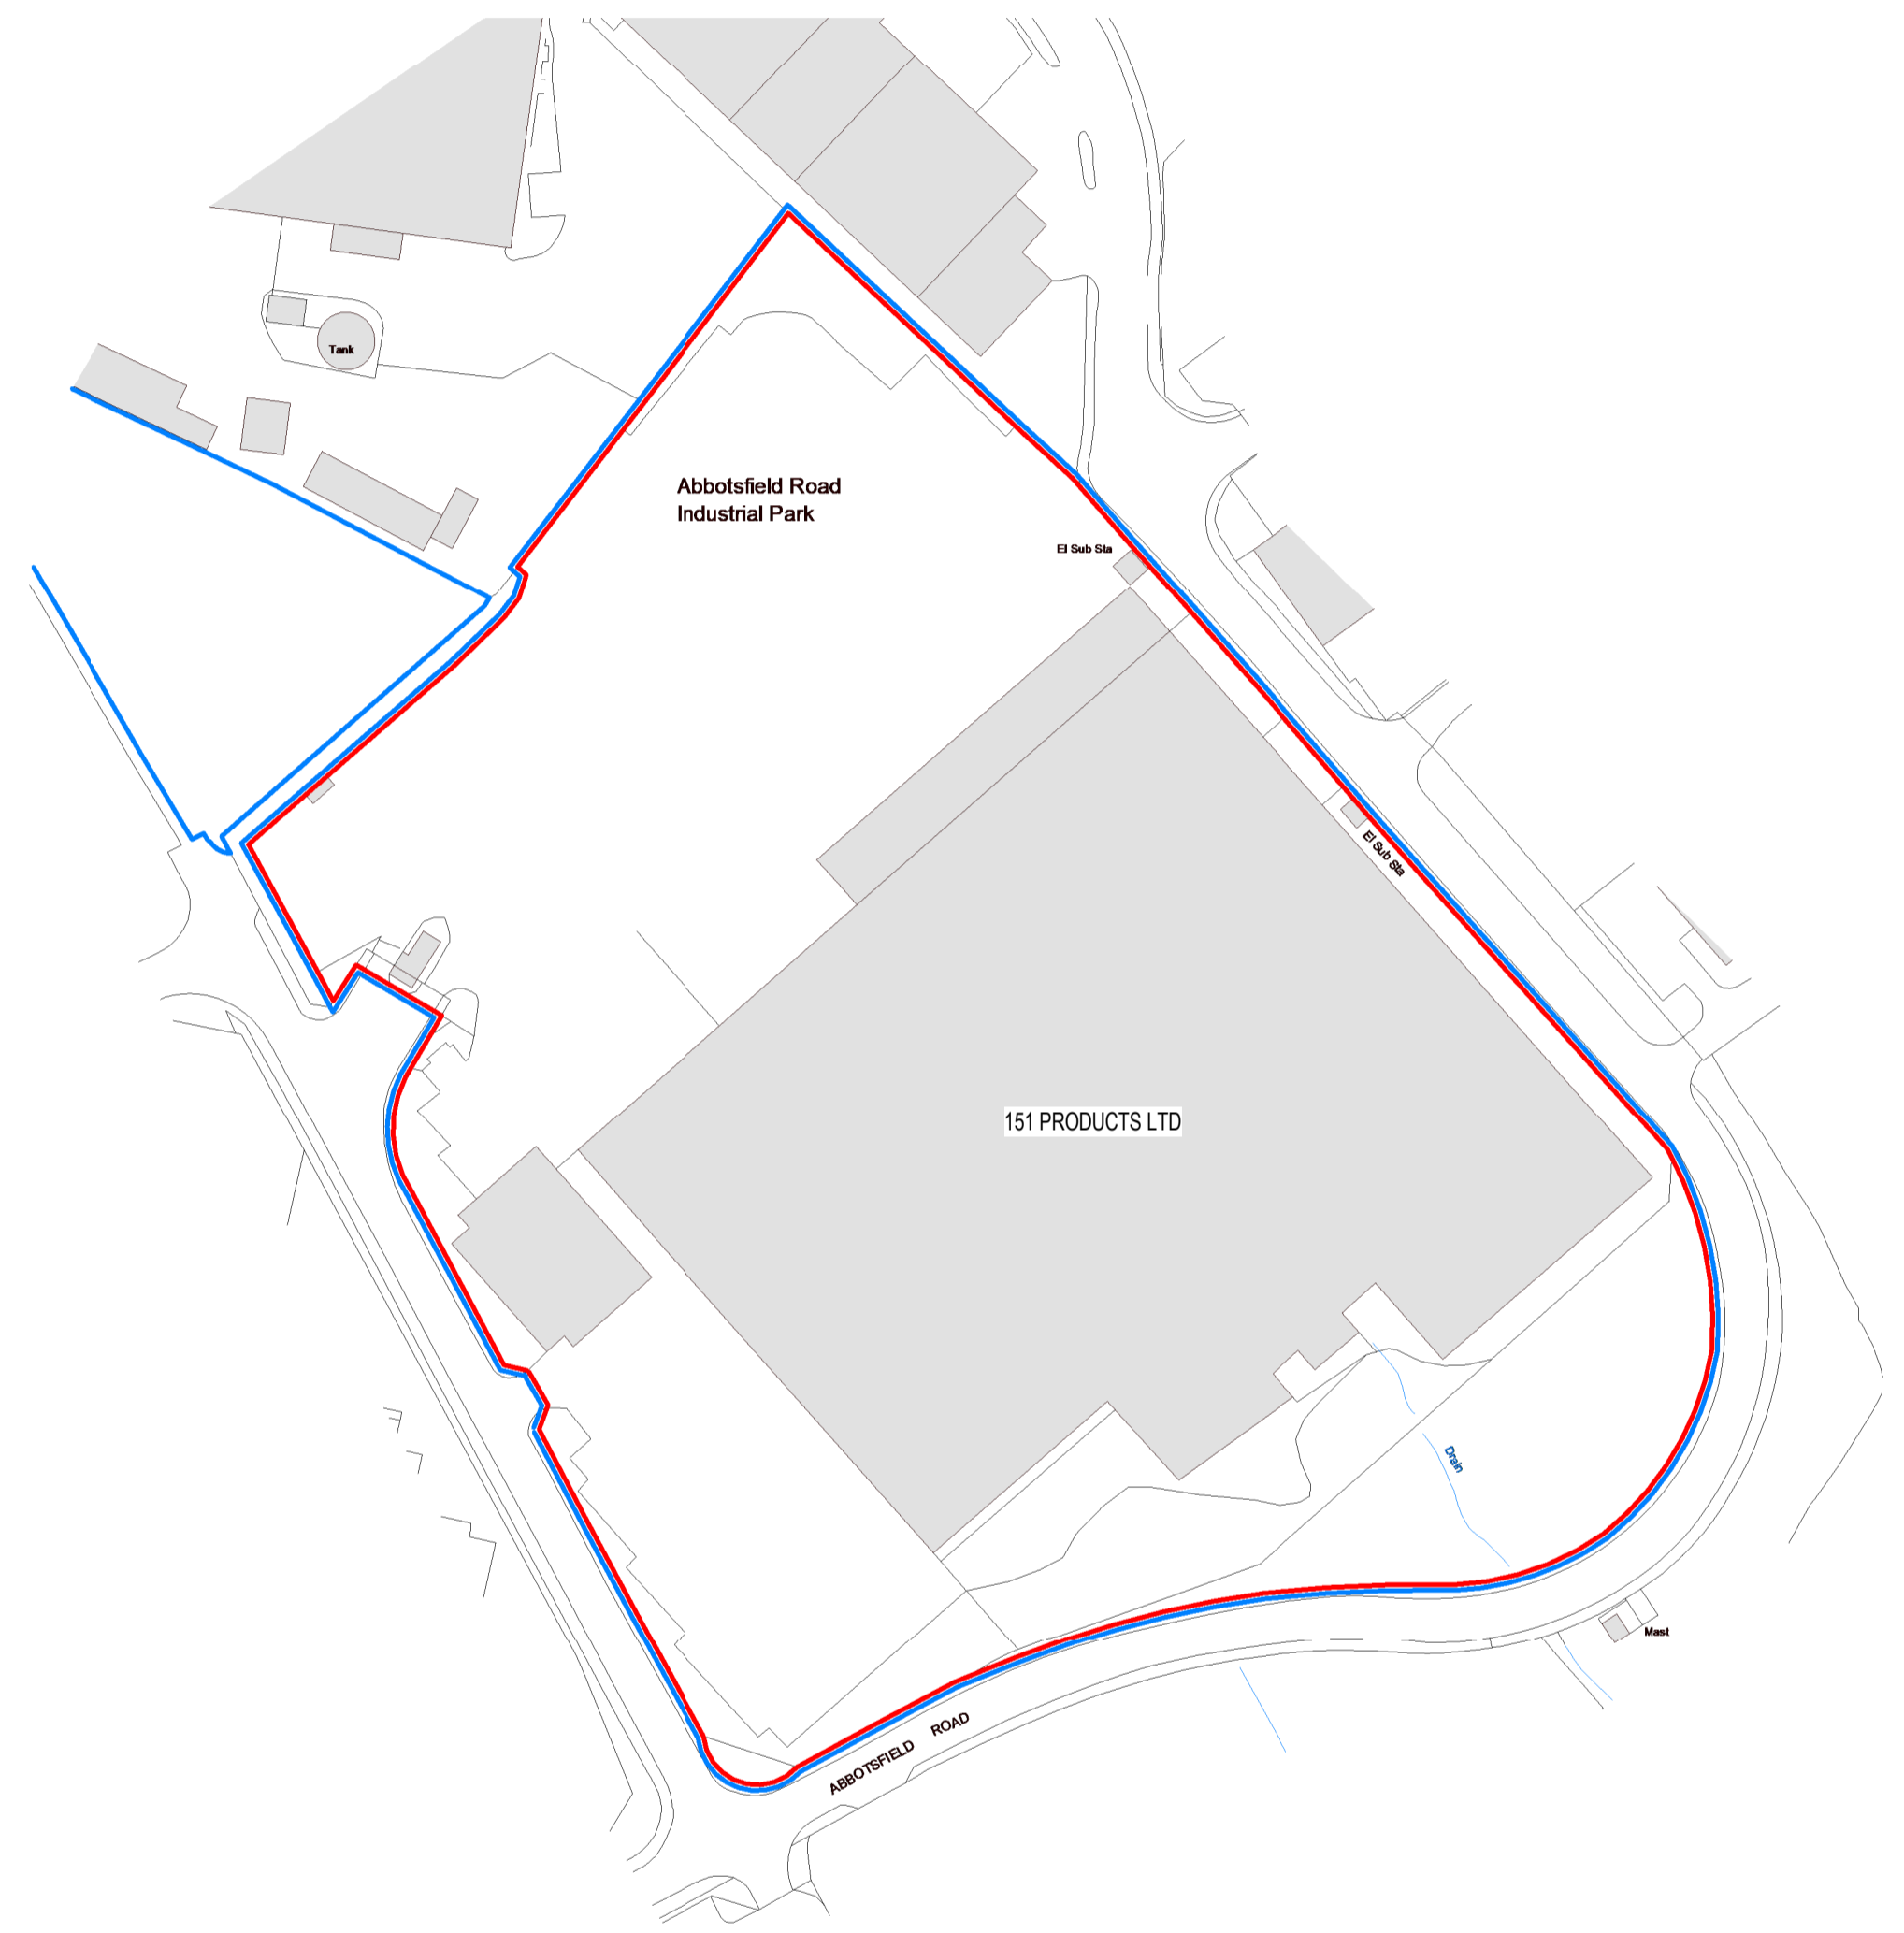

**LOCATION PLAN**  
1:1250

Rev:	Description:	Revised By:	Issue Date:
P01	PLANNING APPROVAL	CR	10.01.2024

Project:  
**151 Products Ltd, Abbotsfield Rd  
WA9 4HU**

Drawing Title:  
**LOCATION PLAN**

Scale: As indicated@A1 Original Issue Date:  
Original Drawn By: AM Original Checked by: CR

Drawing Number: 23-0027-10-000 Revision: P01

Reason For Issue:  
**PLANNING APPROVAL**



Trafalgar House  
5-7 High Lane, Chorlton, Manchester M21 9DJ  
T: 0161 826 1042 M:07914 402 101  
manchester@guytaylorassociates.co.uk  
www.guytaylorassociates.co.uk

