


Location Plan North Point


The contractor must verify all dimensions on site before commencing any work or fabrication drawings. If this drawing exceeds the quantities taken in any way GTA North are to be informed before the work is initiated. Only figured dimensions are to be taken from this drawing. Do not scale off this drawing. Drawings are based on Ordnance Survey and / or existing record drawings - design and drawing content is subject to detailed Site Survey, Structural Survey, Site Investigations, Planning and Statutory Requirements and Approvals. Authorised reproduction from Ordnance Survey Map with Permission of the Controller of Her Majesty's Stationary Office. Crown Copyright reserved. GTA North Limited Copyright. Guy Taylor Associates s a trading name of GTA North Limited.

Drawing Notes:

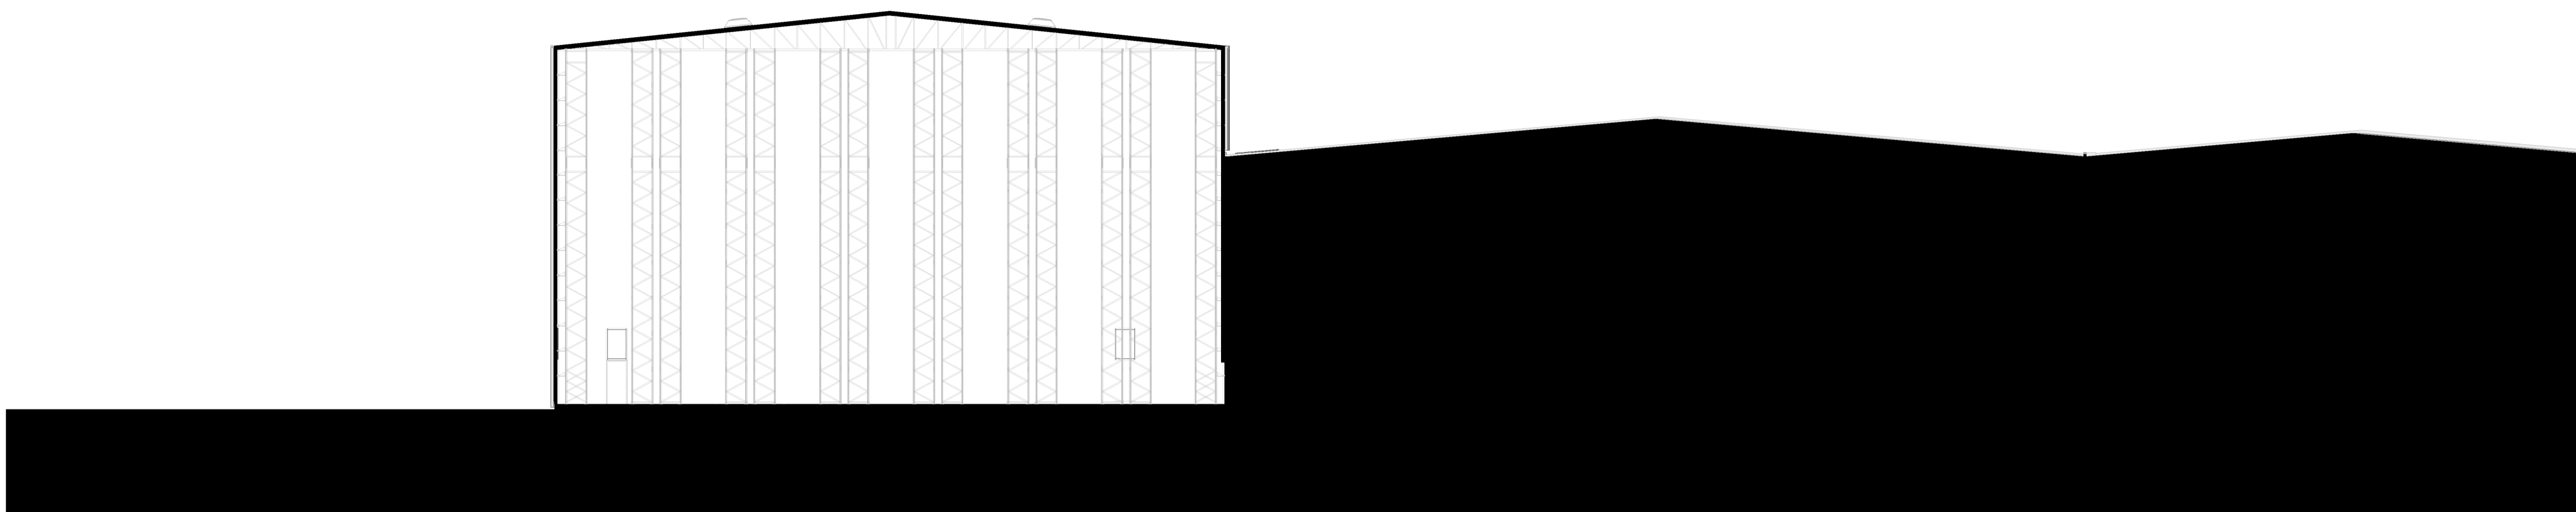


PROPOSED SECTION 01

1:175

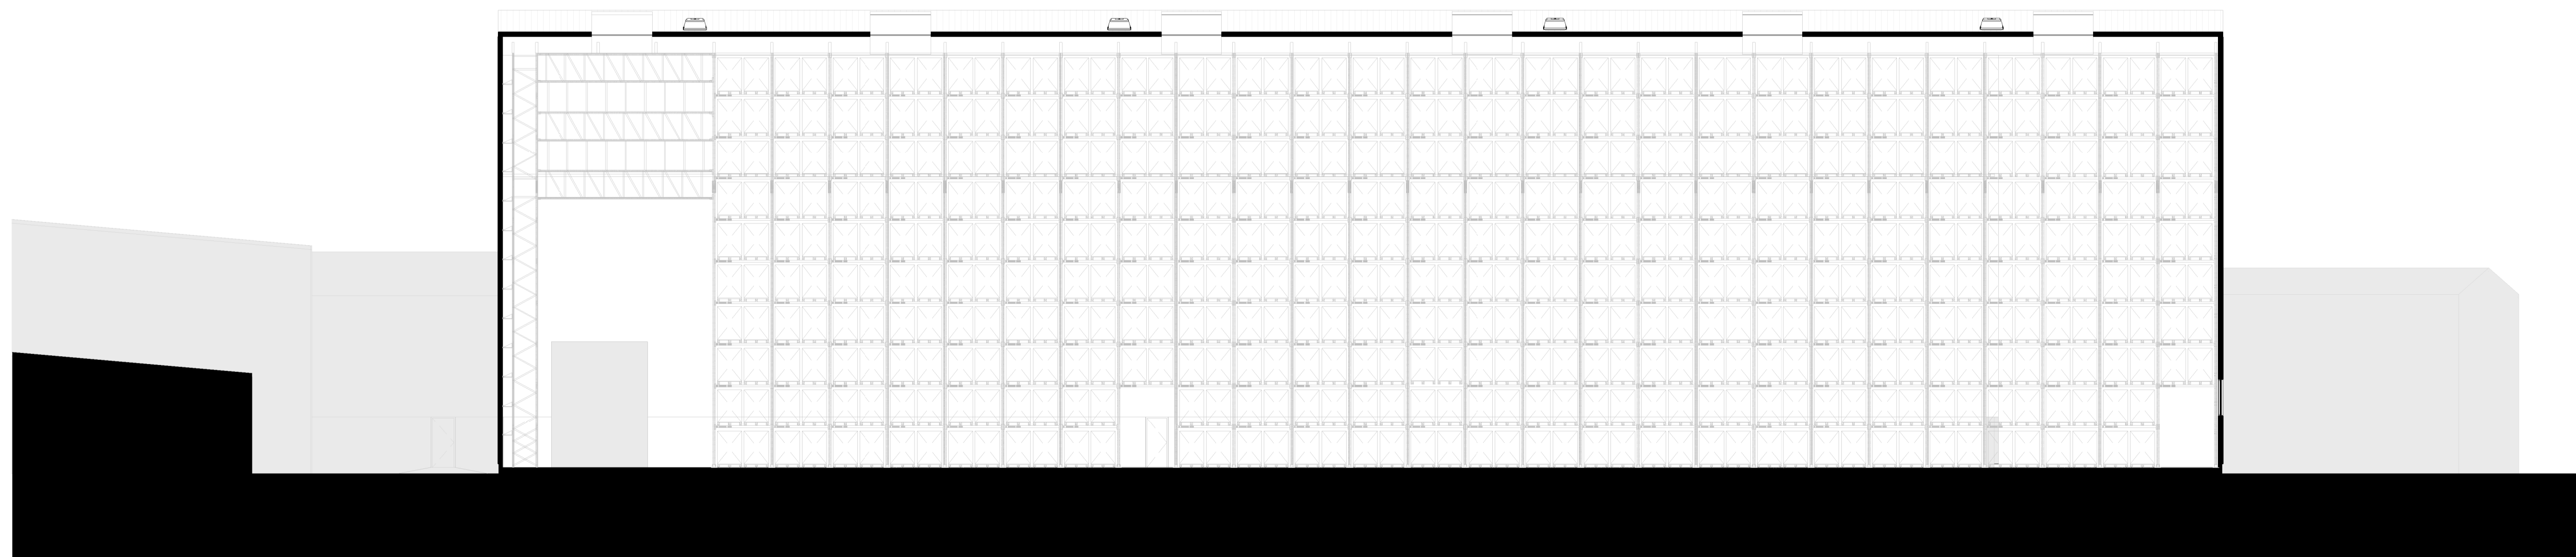

PROPOSED SECTION 02

1:150

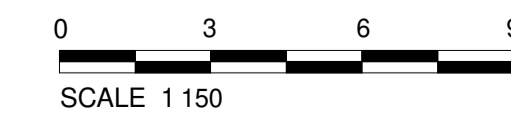

SCALE 1:150

Rev.	Description	Revised By:	Issue Date:
P01	PLANNING APPROVAL	CR	10.01.2024

Project:
151 Products Ltd, Abbotsfield Rd
WA9 4HU

Drawing Title:
PROPOSED SECTIONS

Scale: As indicated@A1 Original Issue Date:
Original Drawn By: AM Original Checked by: CR

Drawing Number: 23-0027-20-005 Revision: P01

Reason For Issue:
PLANNING APPROVAL