
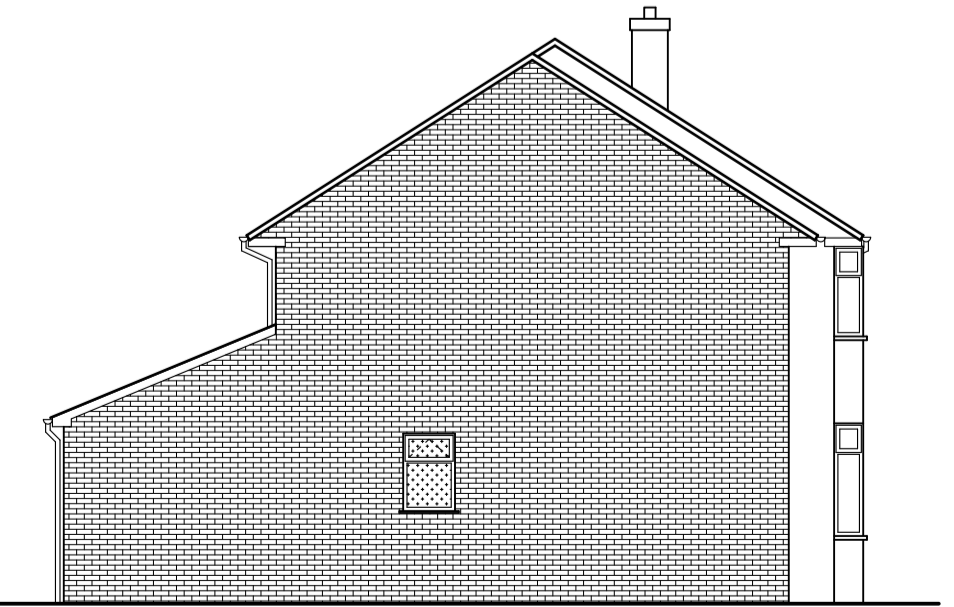
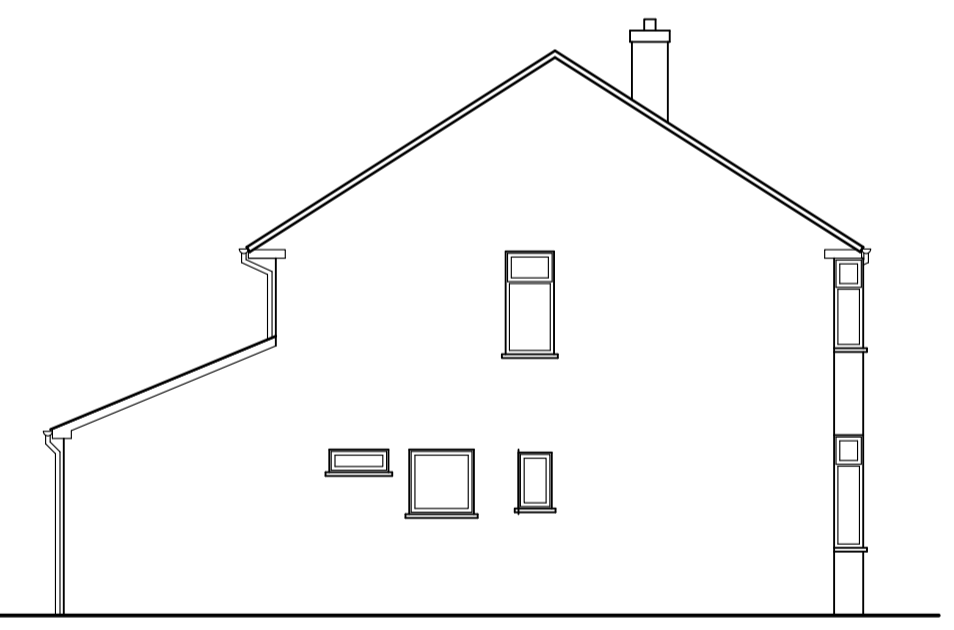
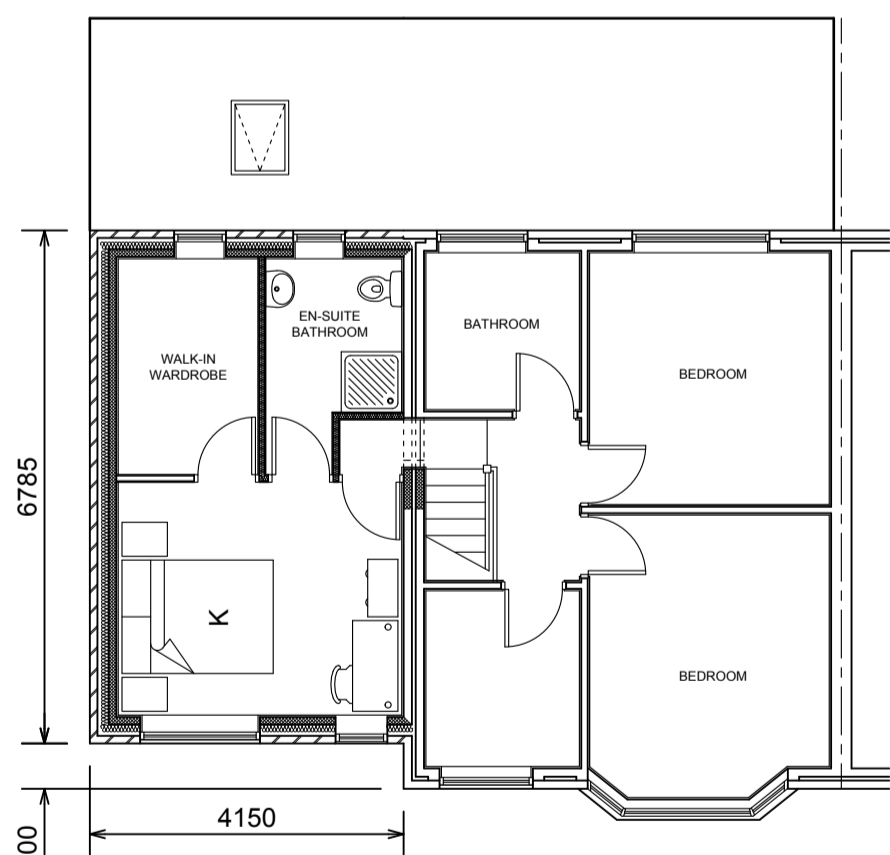
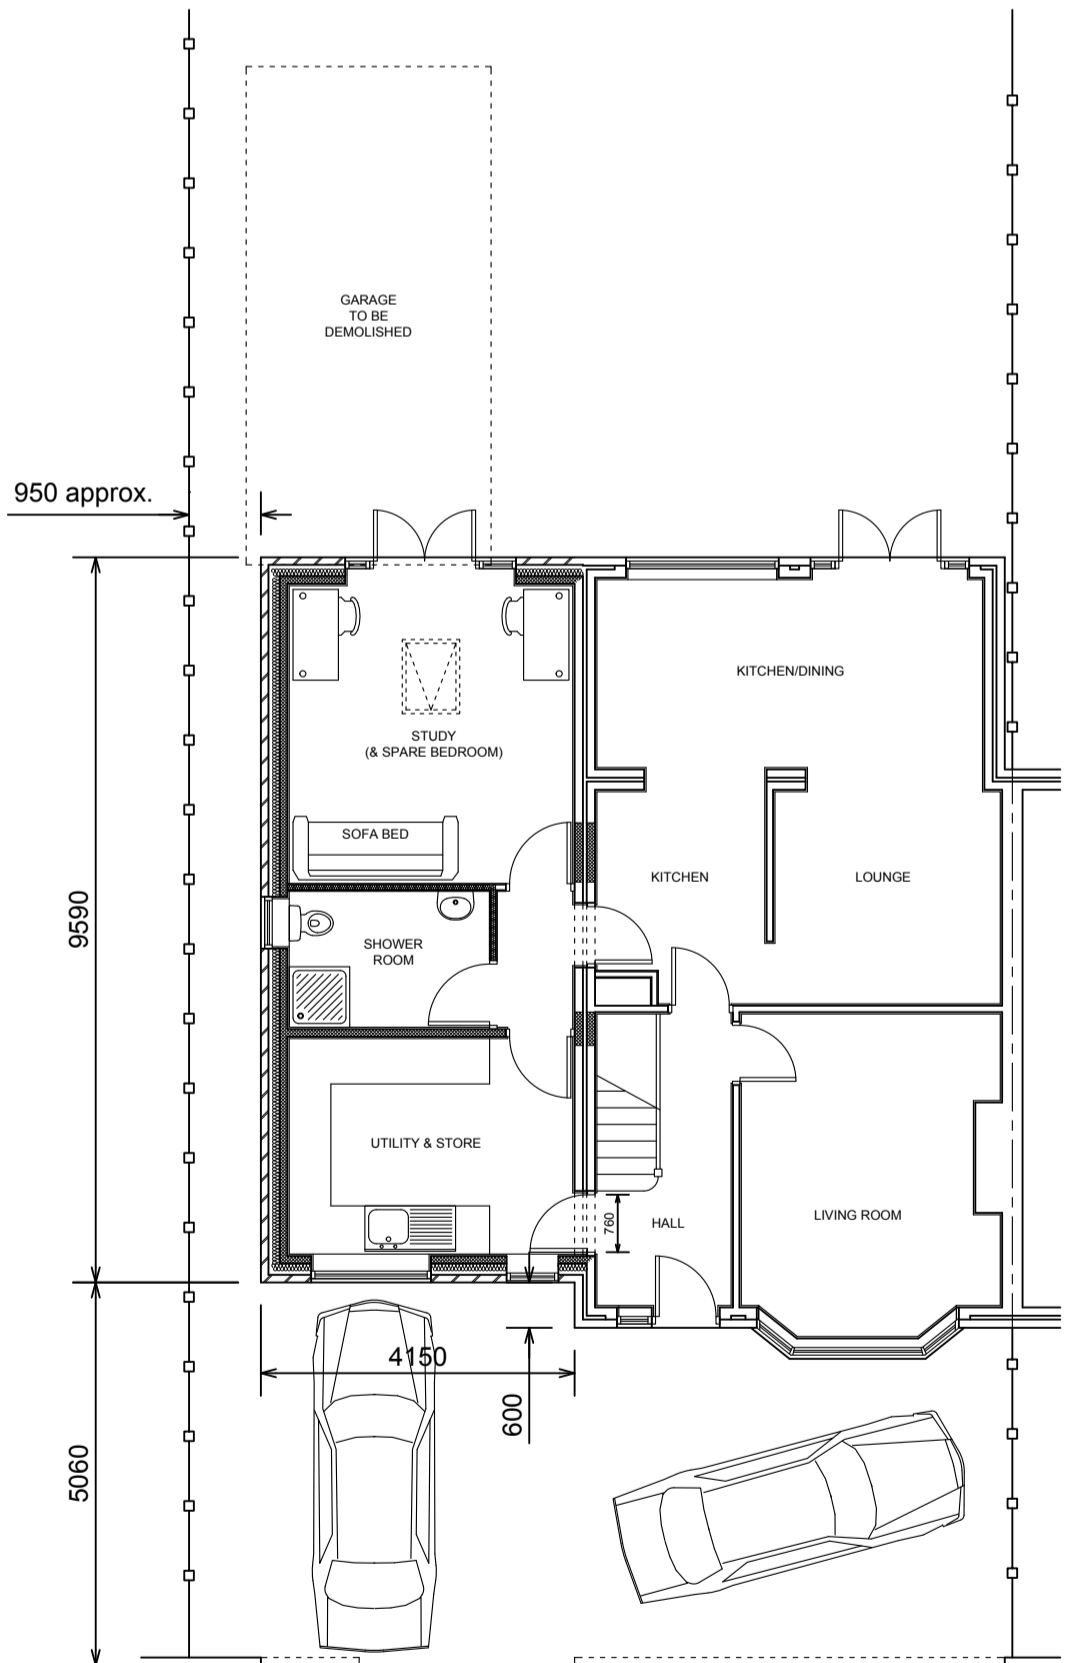
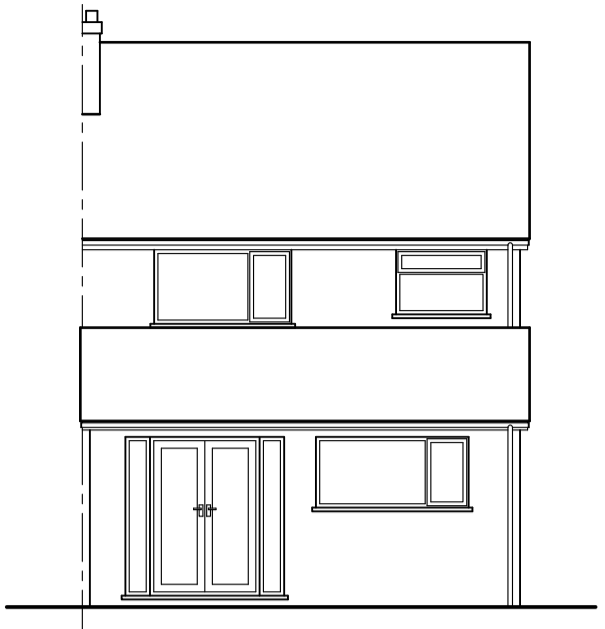
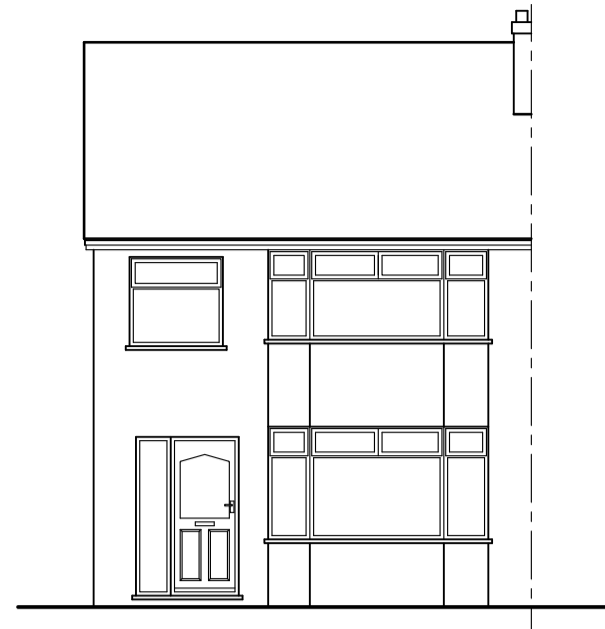
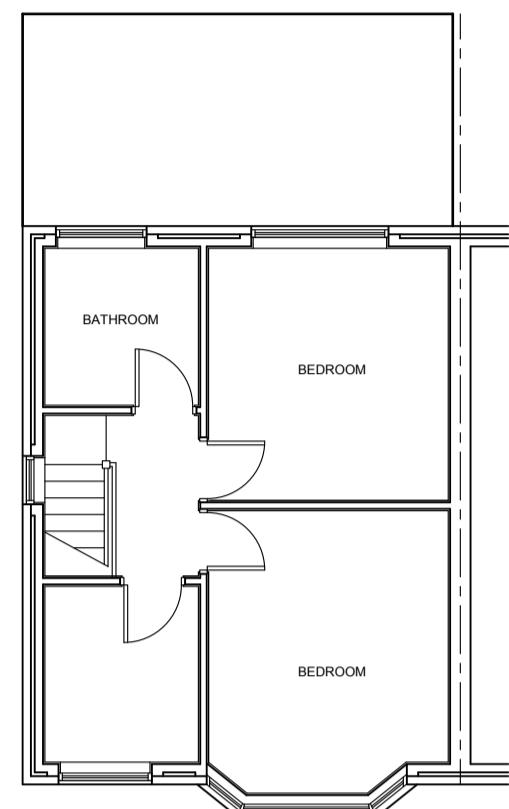


COPYRIGHT: The copyright of this drawing is vested in Lawrenson Associates Ltd. It shall not be used without permission for any purpose. THIS DRAWING CAN BE SCALED FOR PLANNING PERMISSION PURPOSES BUT DO NOT SCALE FROM THIS DRAWING FOR CONSTRUCTION PURPOSES - WORK TO FIGURED DIMENSIONS ONLY. ALL DIMENSIONS ARE IN MILLIMETRES UNLESS STATED OTHERWISE.

NOTES

1. This drawing to be read in conjunction with all Lawrenson Associates drawings and specification.
2. Any work commenced on site prior to obtaining Planning Permission and Full Plans Building Regulation Approval is done so entirely at the Building Owners own risk.
3. CDM 2015 Regulations
Prior to commencing work on site, the Client must comply with the CDM 2015 (Health & Safety, Construction, Design & Management) Regulations.

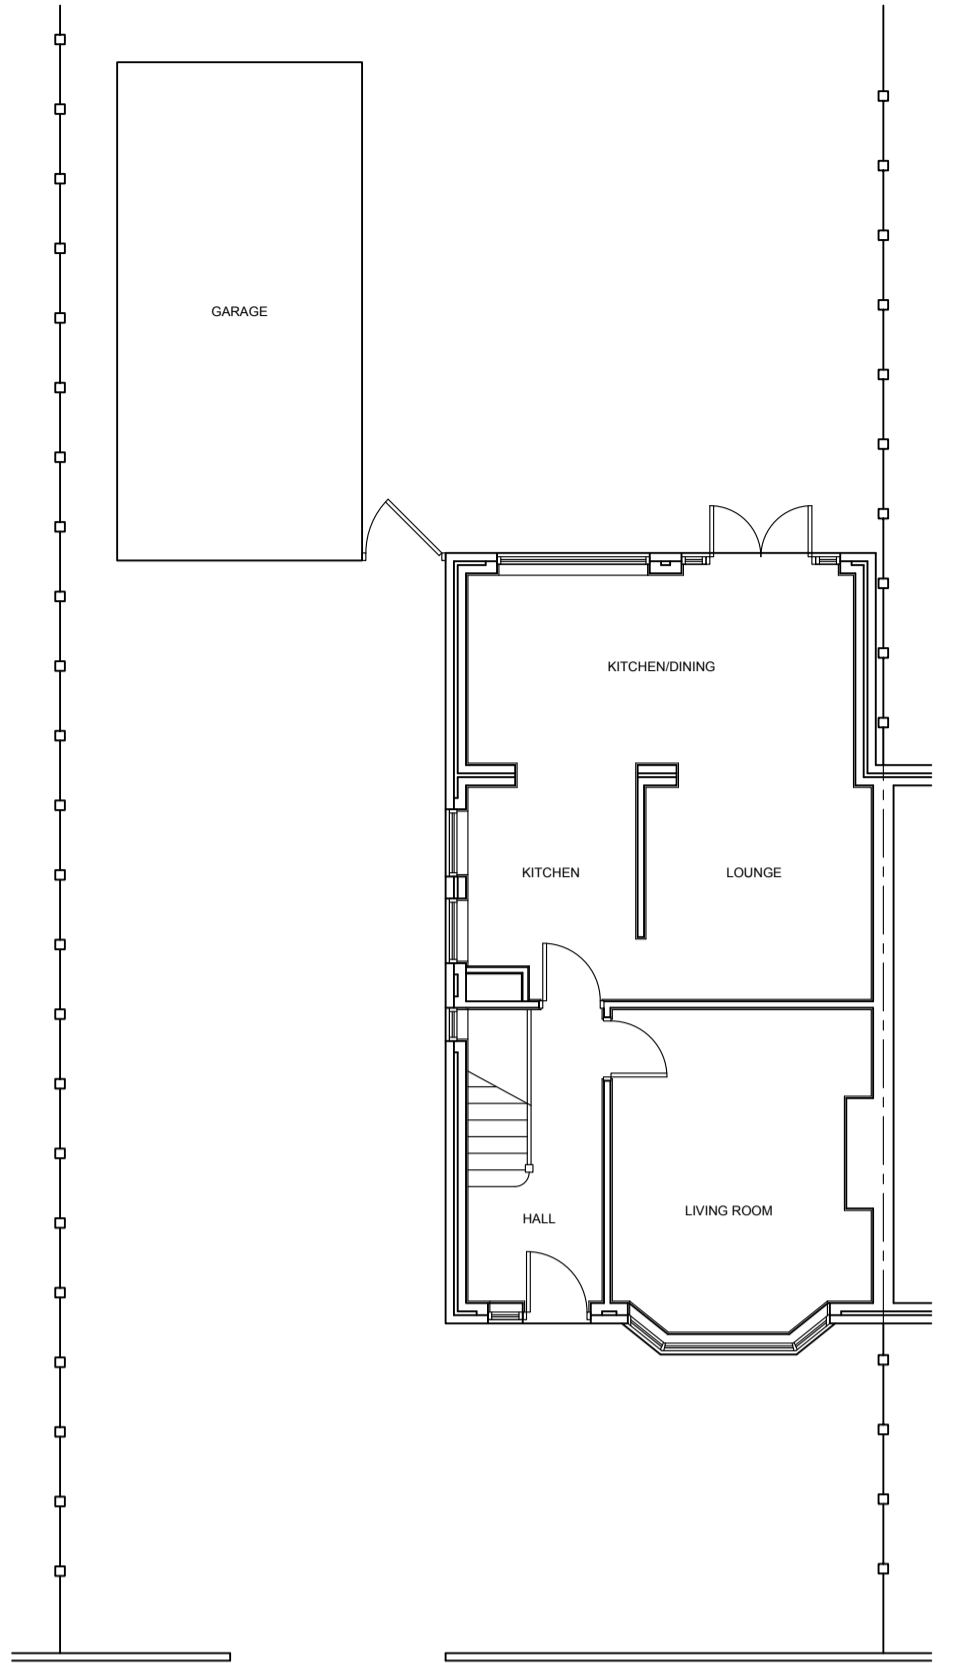

A	Labels amended.	30/01/24
Rev	Description	Date

Project
8 WINDSOR AVENUE
NEWTON-LE-WILLOWS
WA12 8PN

Client
G. WORRAL & C. STEPHENSON

Contract No	Drg. No	Revision	Scale	1:100	@A1
6564	1	A	By	HTL	Date
			Chkd	WL	JAN 2024

Drawing Title
TWO STOREY SIDE EXTENSION.
PLANNING PERMISSION DRAWING.

LAWRENSON ASSOCIATES
Consulting Structural Engineers
Planning & Development Consultants
Architectural Services
 1 THE GLOBE
 142 HARDSHAW ST. Telephone: (01744) 733446
 ST. HELENS www.lawrensonassociates.co.uk
 WA10 1JT E-mail: info@lawrensonassociates.co.uk