

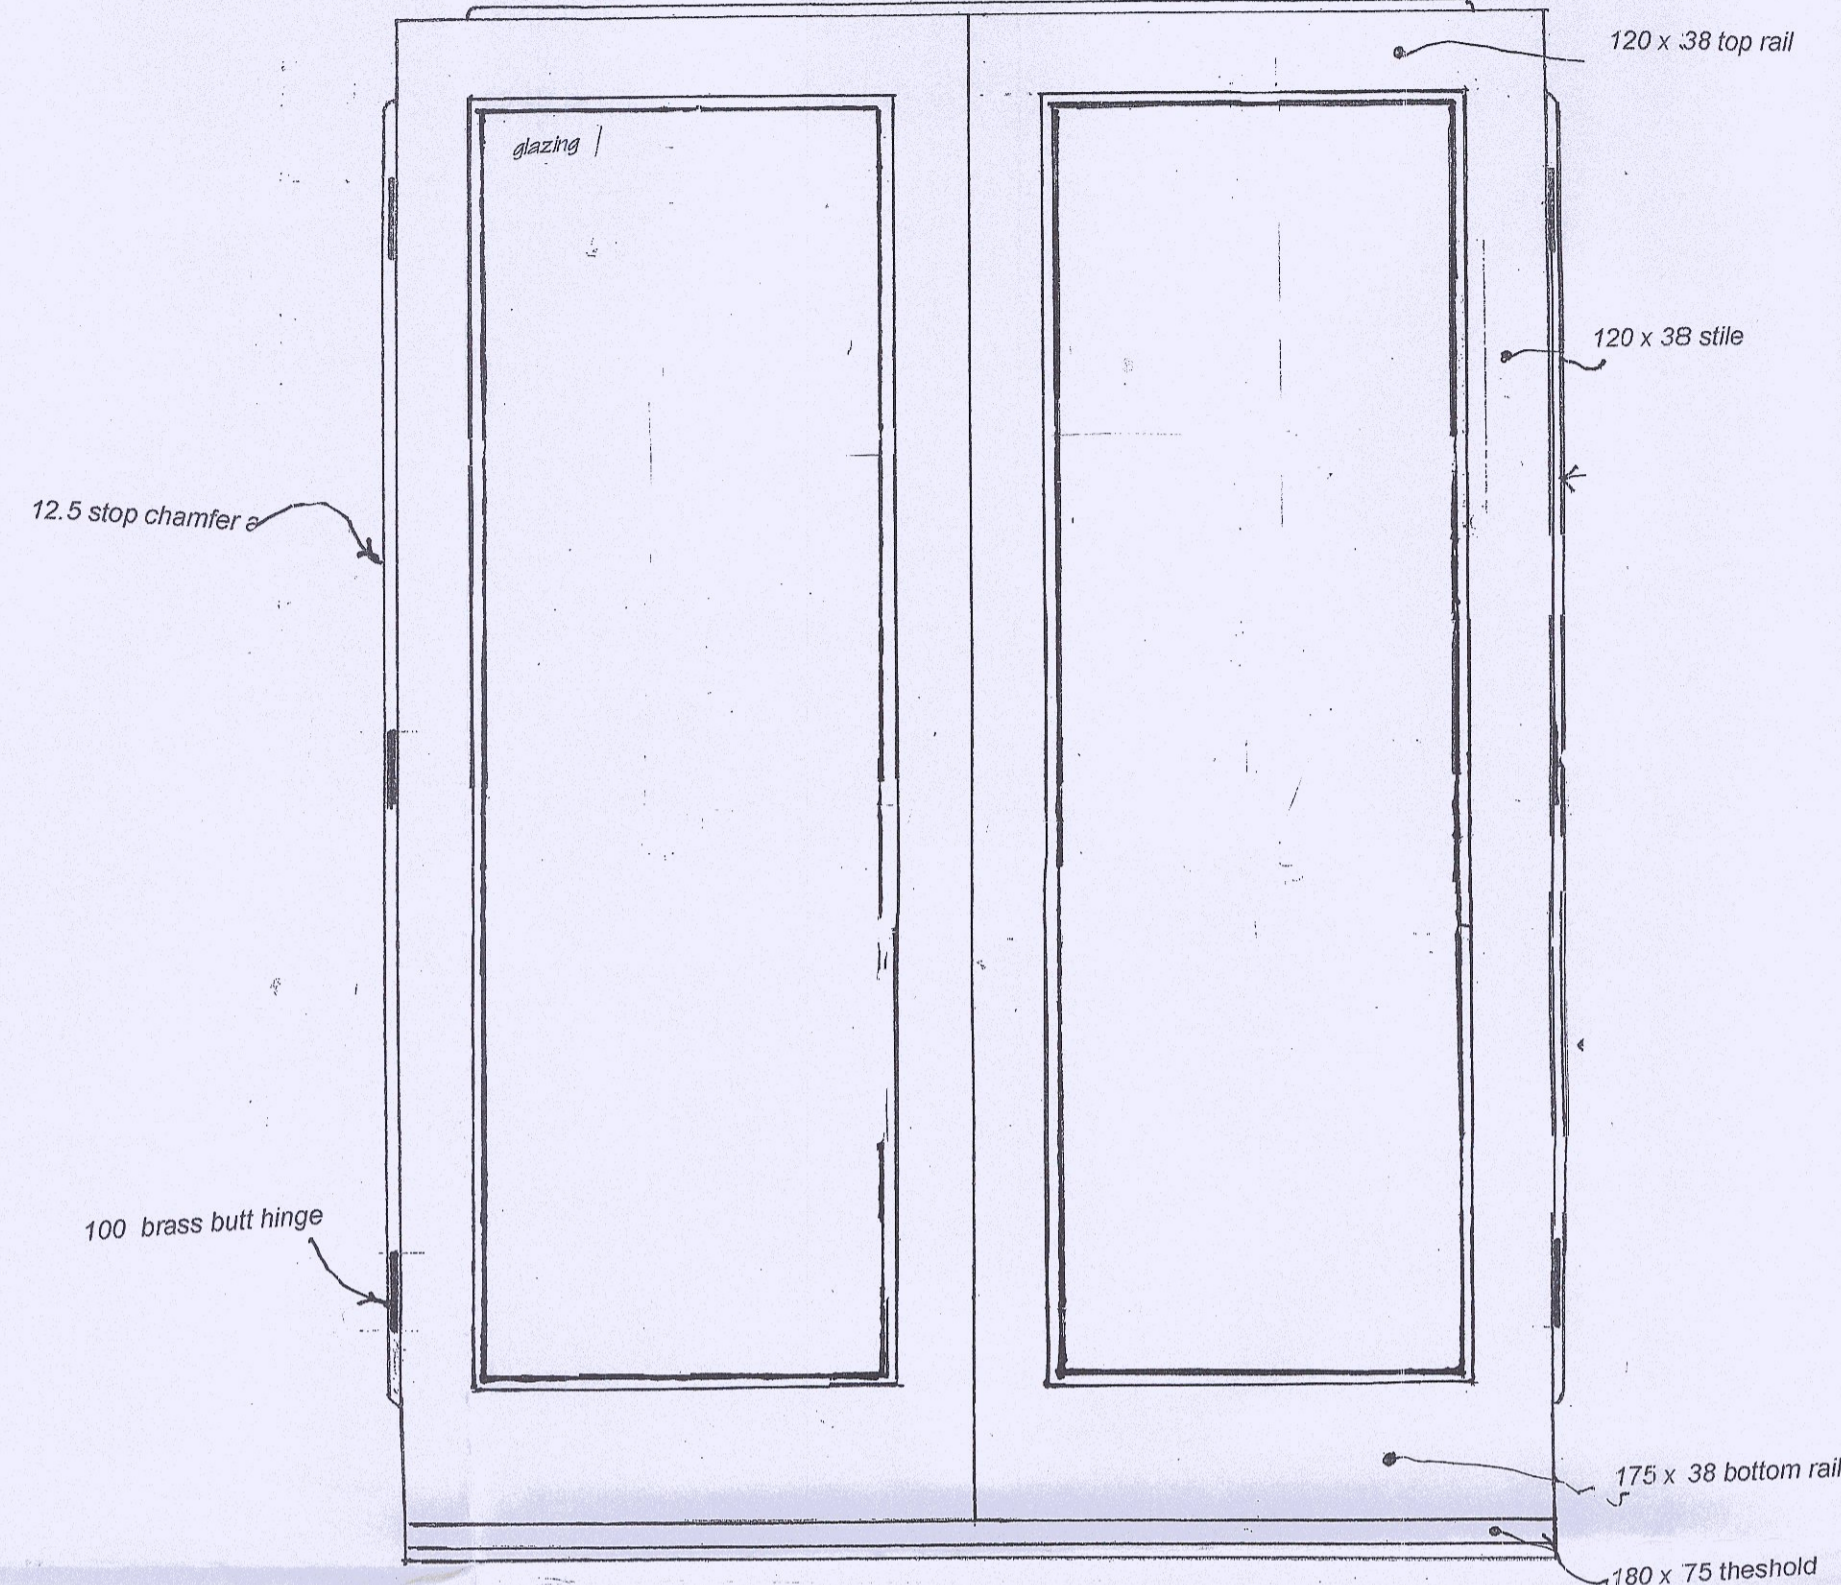



detail 01 WC & Utility Windows
Scale 1:10

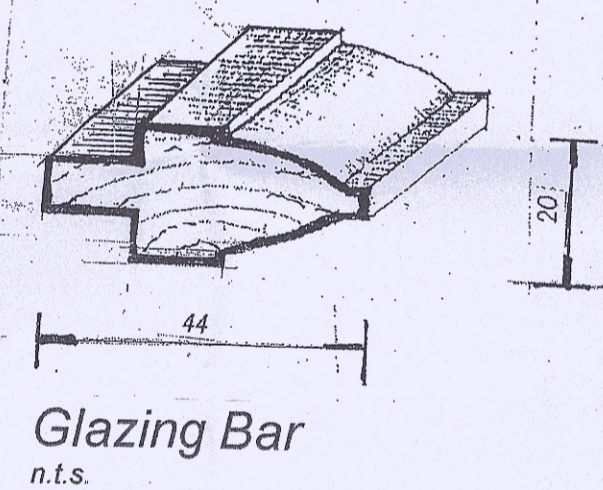


detail 02 Double Leaf Screen Doors
Scale 1:10

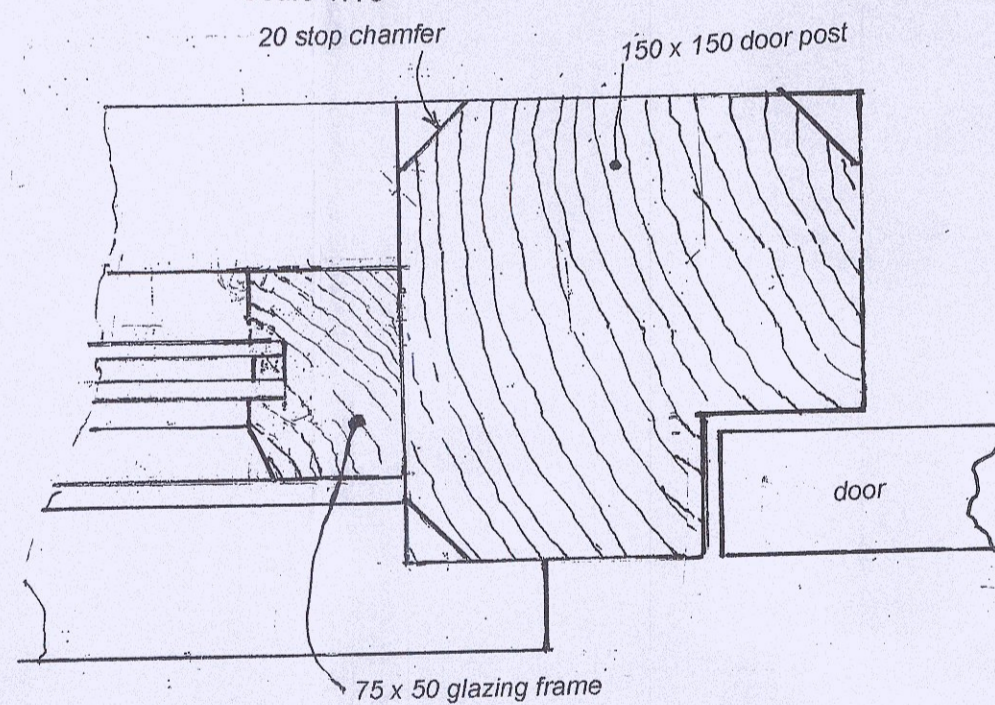


detail 02A
Scale 1:2

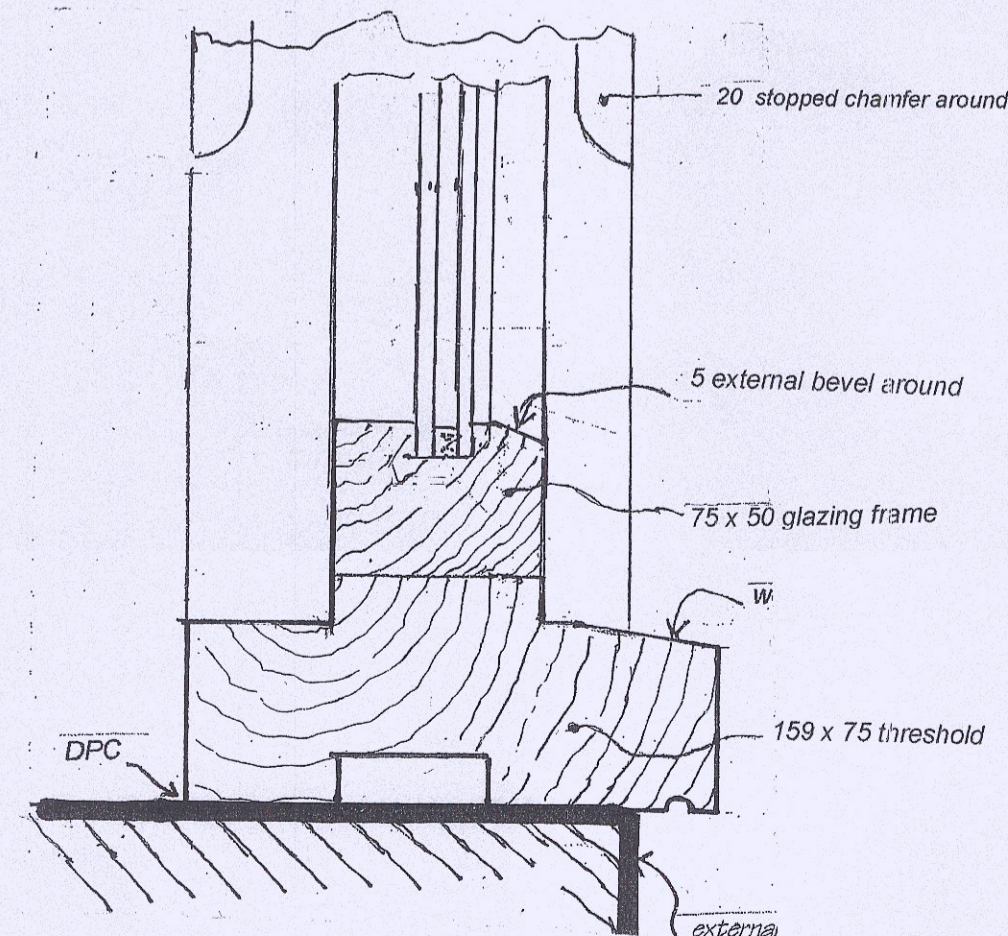


detail 02B
Scale 1:2

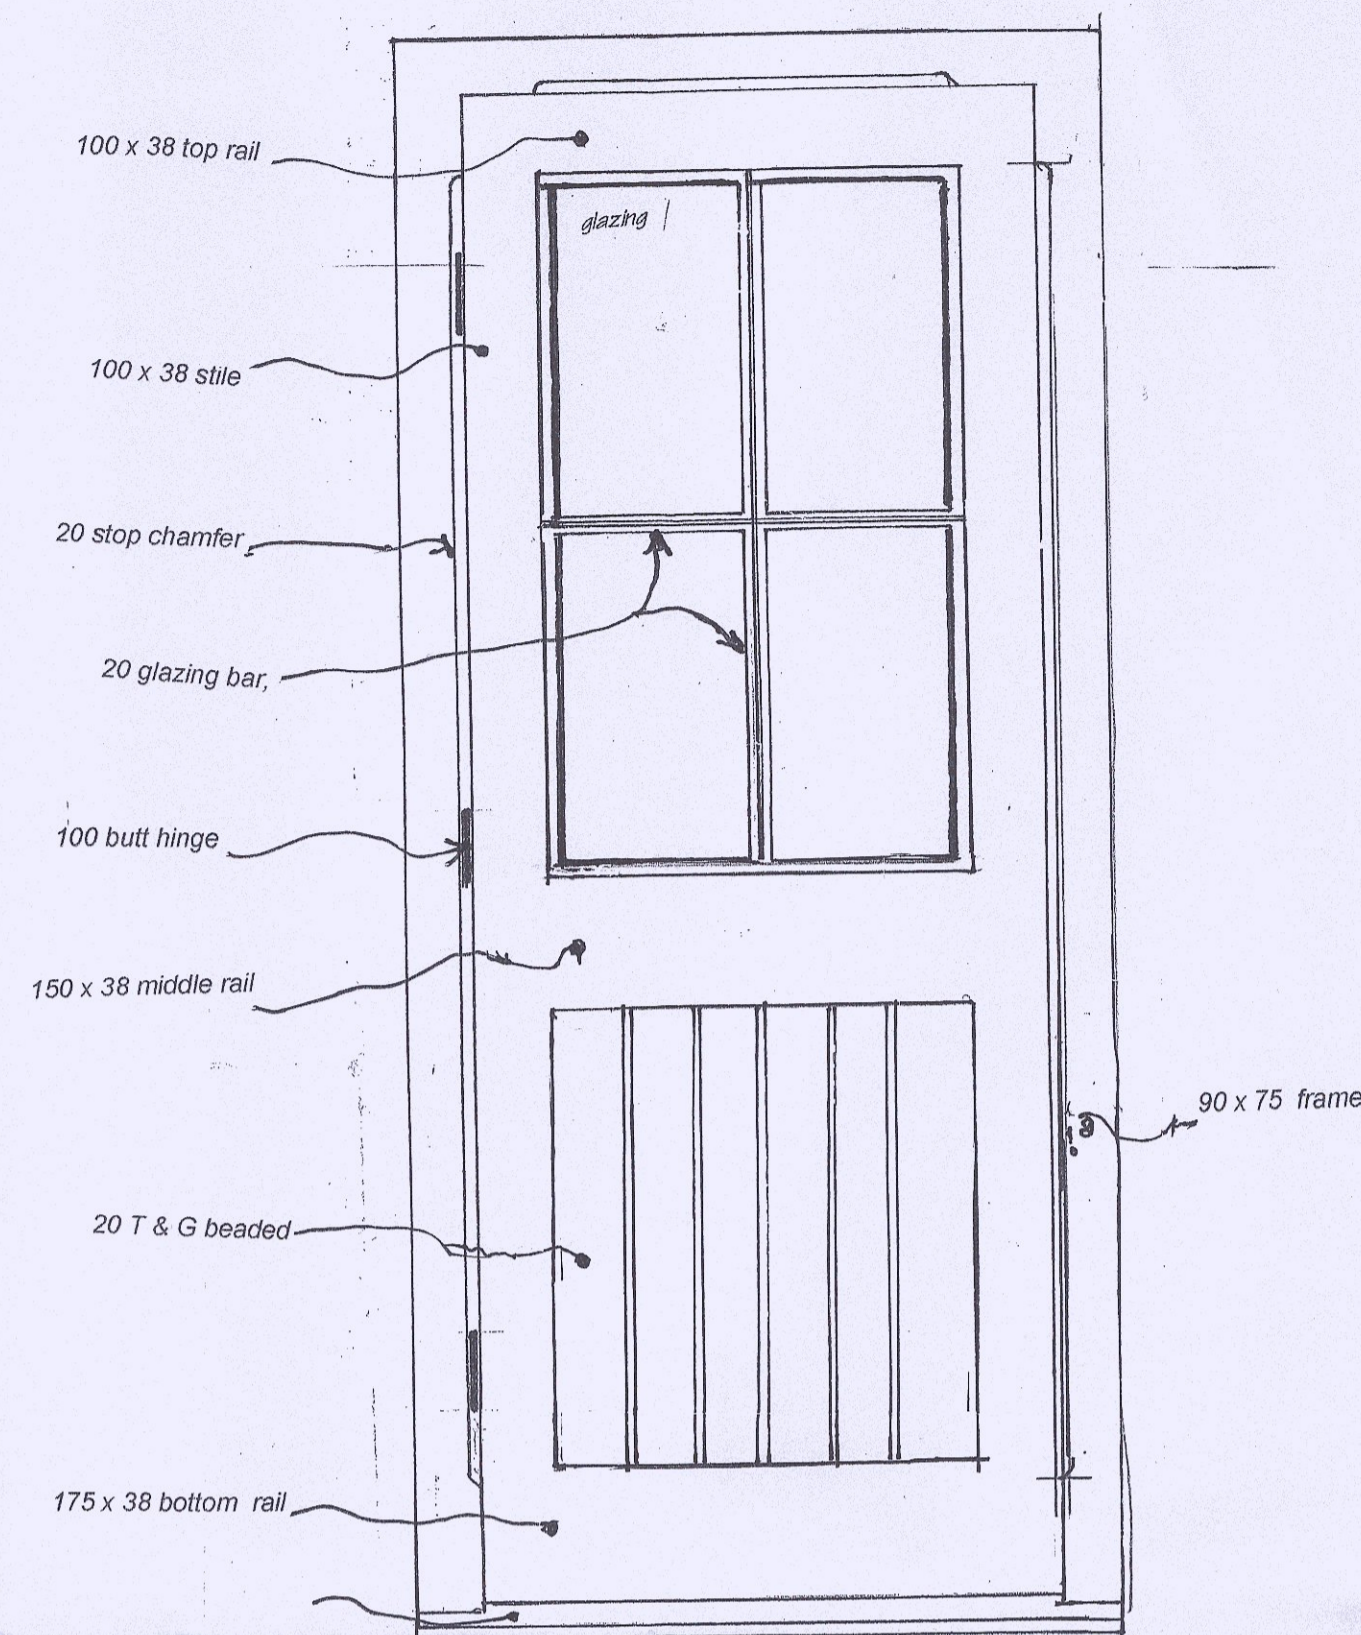


detail 03 Utility External Rear Door
Scale 1:10
nom door width 762

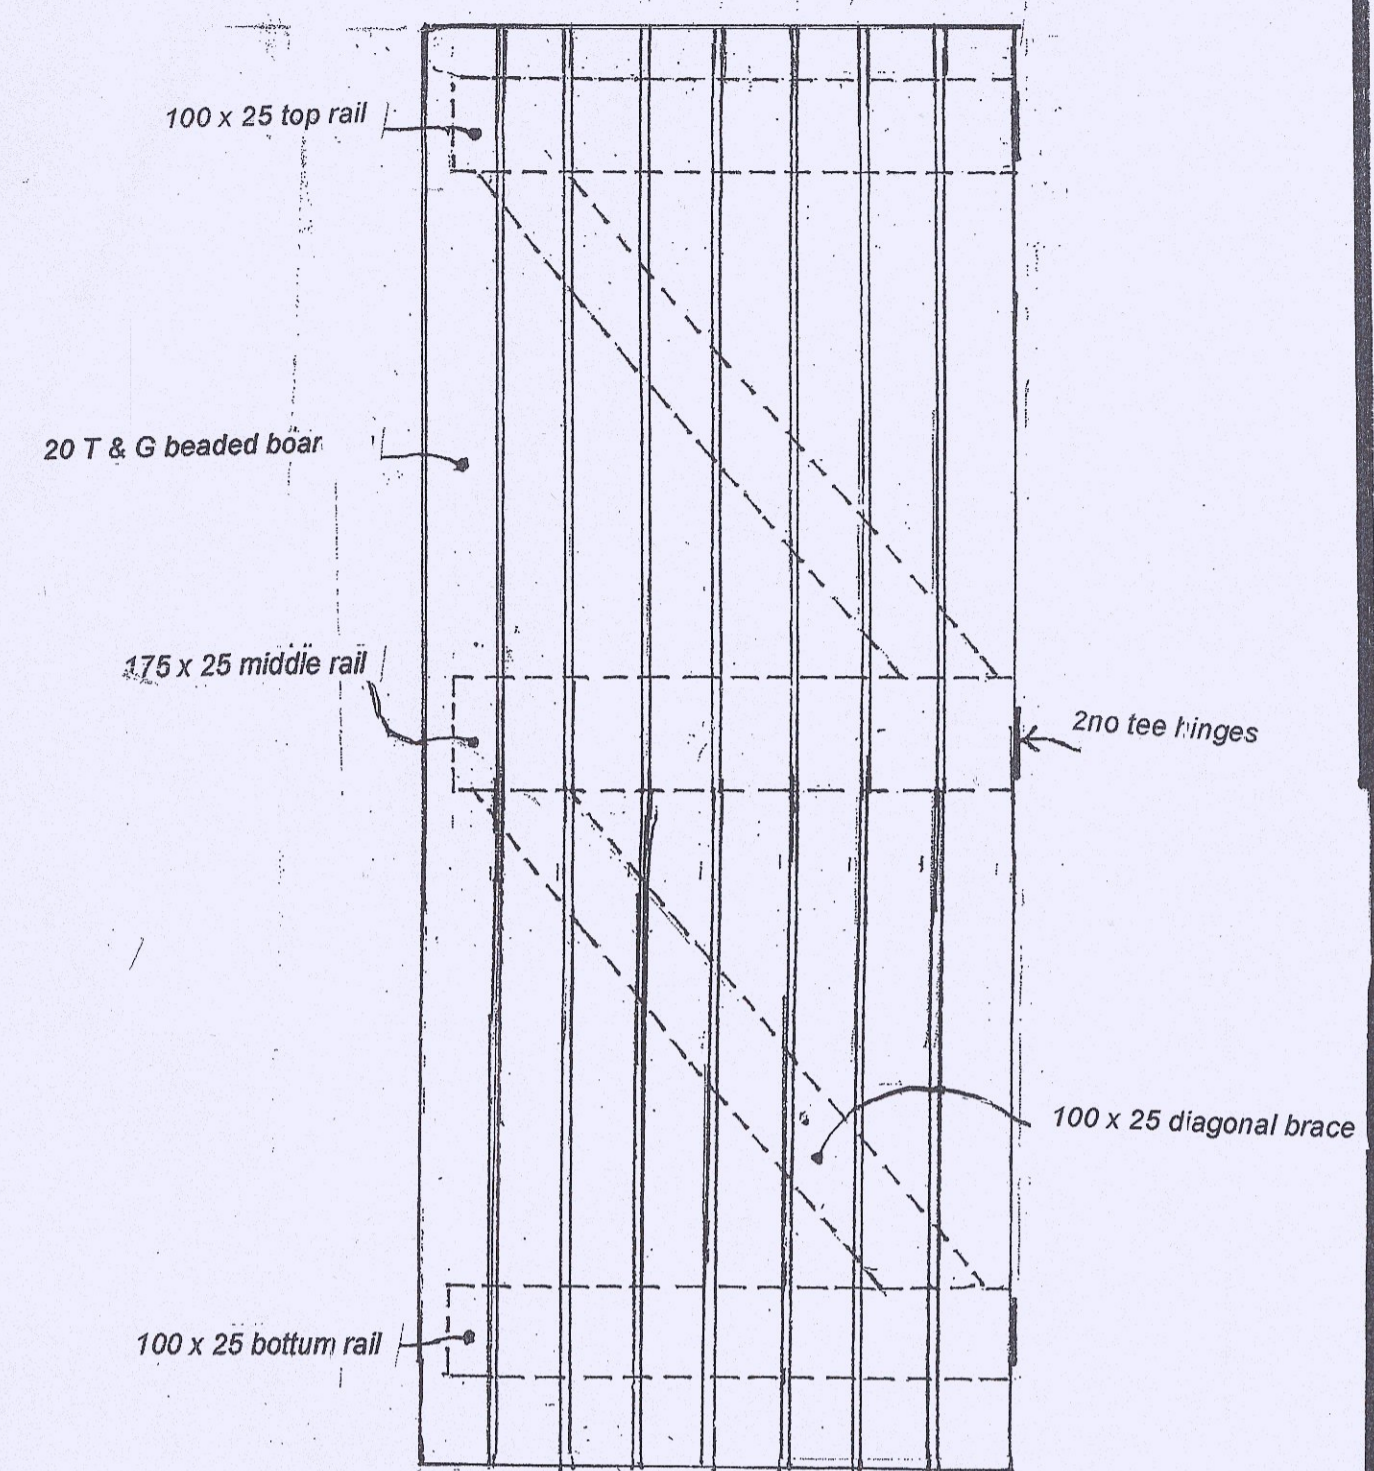


detail 04 Utility Internal Doors
Scale 1:10

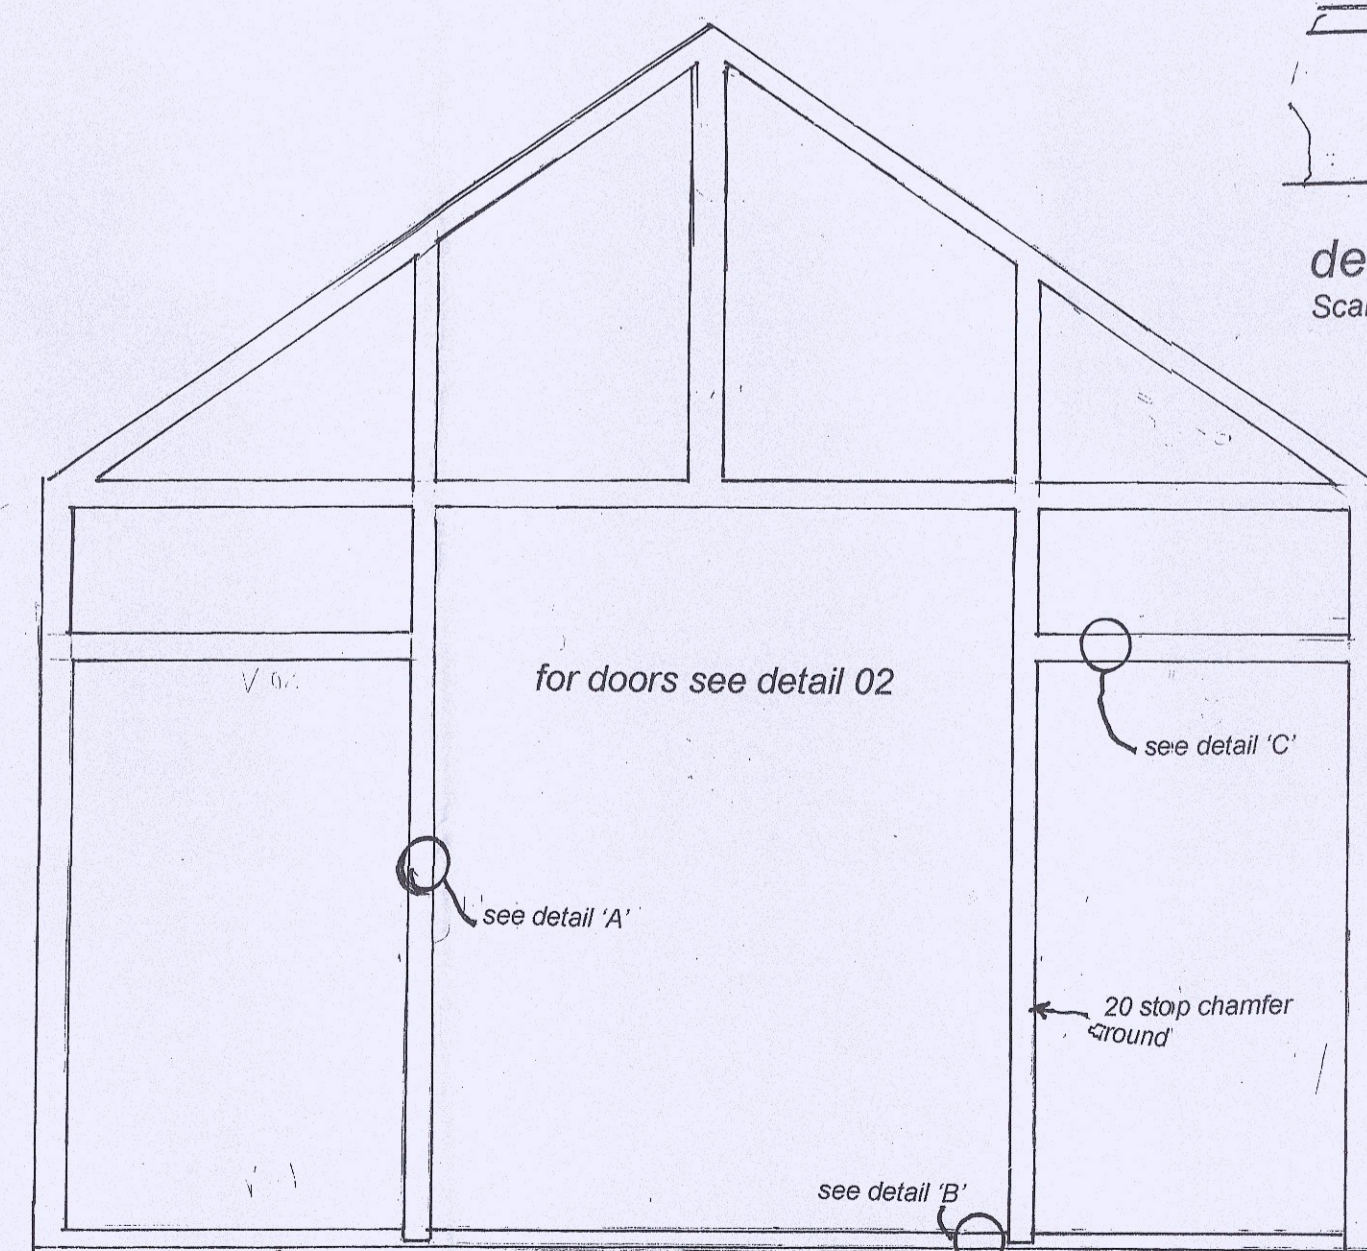

detail 05 Rear Screen
Scale 1:20

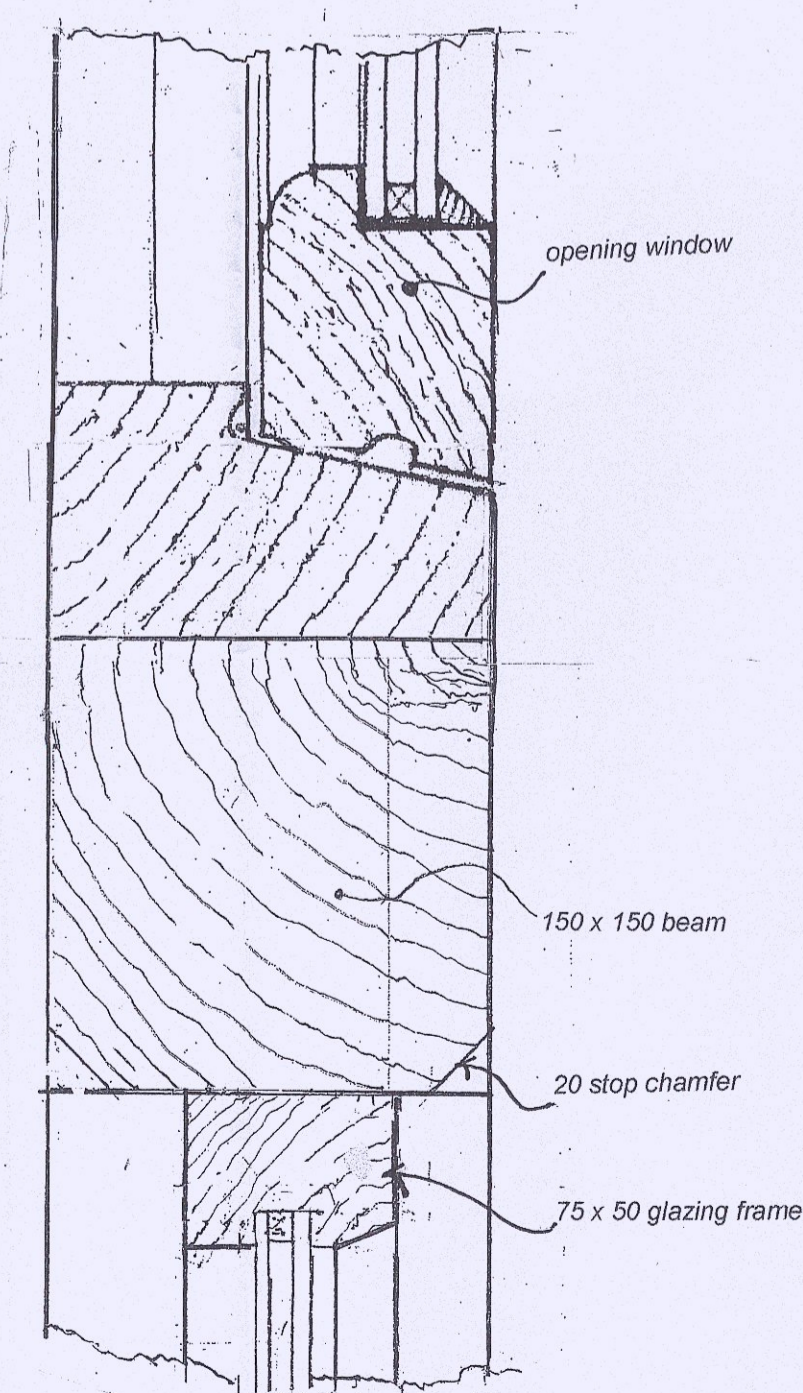

detail 05C
Scale 1:2

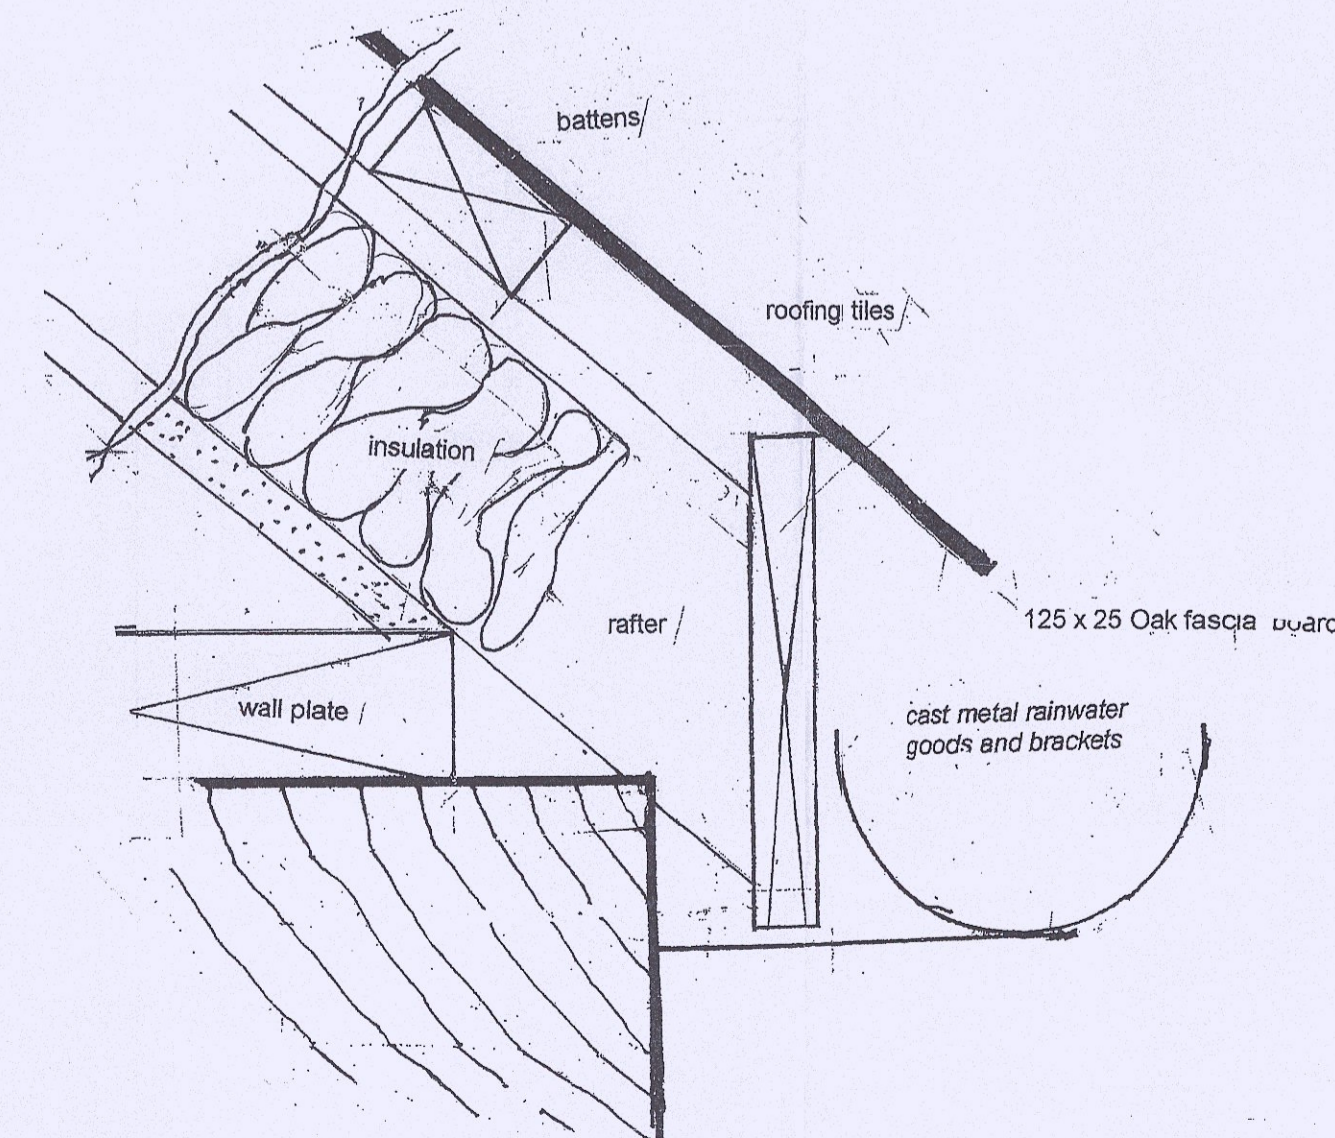

detail 06 Eaves
n.t.s.

South Gloucestershire Council
Business Support - 1
-2 JAN 2024
Received

For plans and elevations see
drawing no. D.MH.23.08.01A

Project:	Proposed Holiday Let Ground Floor Extension Joinery Details for Inglestone Farm Chase Lane Inglestone Common South Gloucestershire GL9 1BX
Date:	august 2023
Scale:	see drawing @ A1
Drawing No:	D.MH.23.08.02
Prepared By:	Iain rae Building Plans & Drafting Services 01454 238702

All Dimensions And
Conditions To Be Checked On Site, Any
Variations To Be Agreed By The Client