
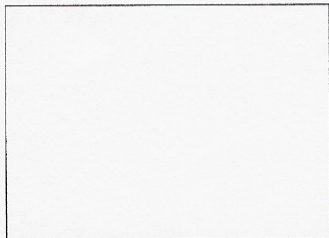
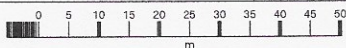


14 Inglenook

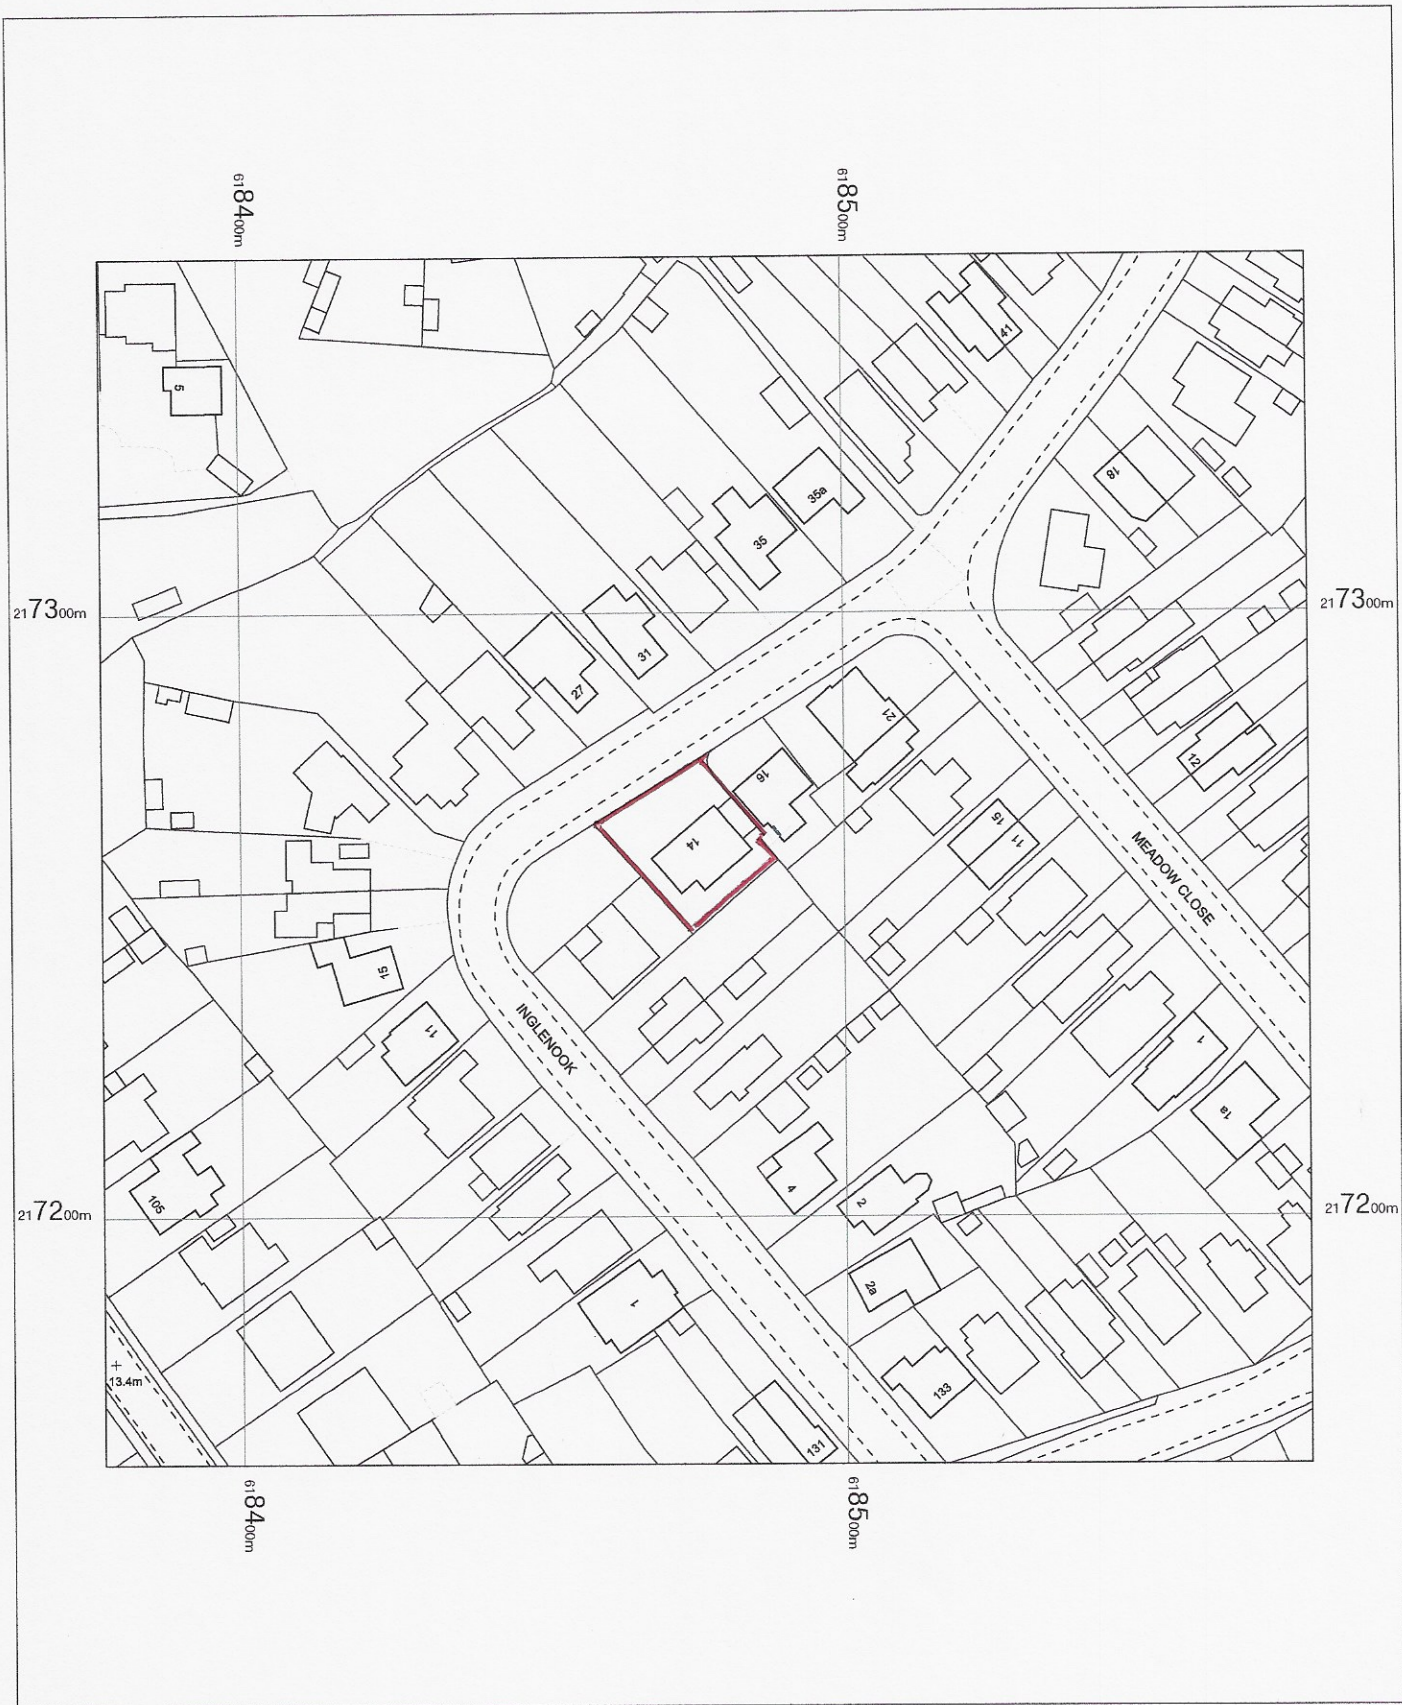

OS MasterMap 1250/2500/10000 scale
Friday, January 12, 2024, ID: BLJT-01143718
www.planningapplicationmaps.co.uk

1:1250 scale print at A4, Centre: 618477 E, 217259 N

©Crown Copyright Ordnance Survey. Licence no. 100051661

