


REAR ELEVATION PEAR TREE COTTAGE 1:100

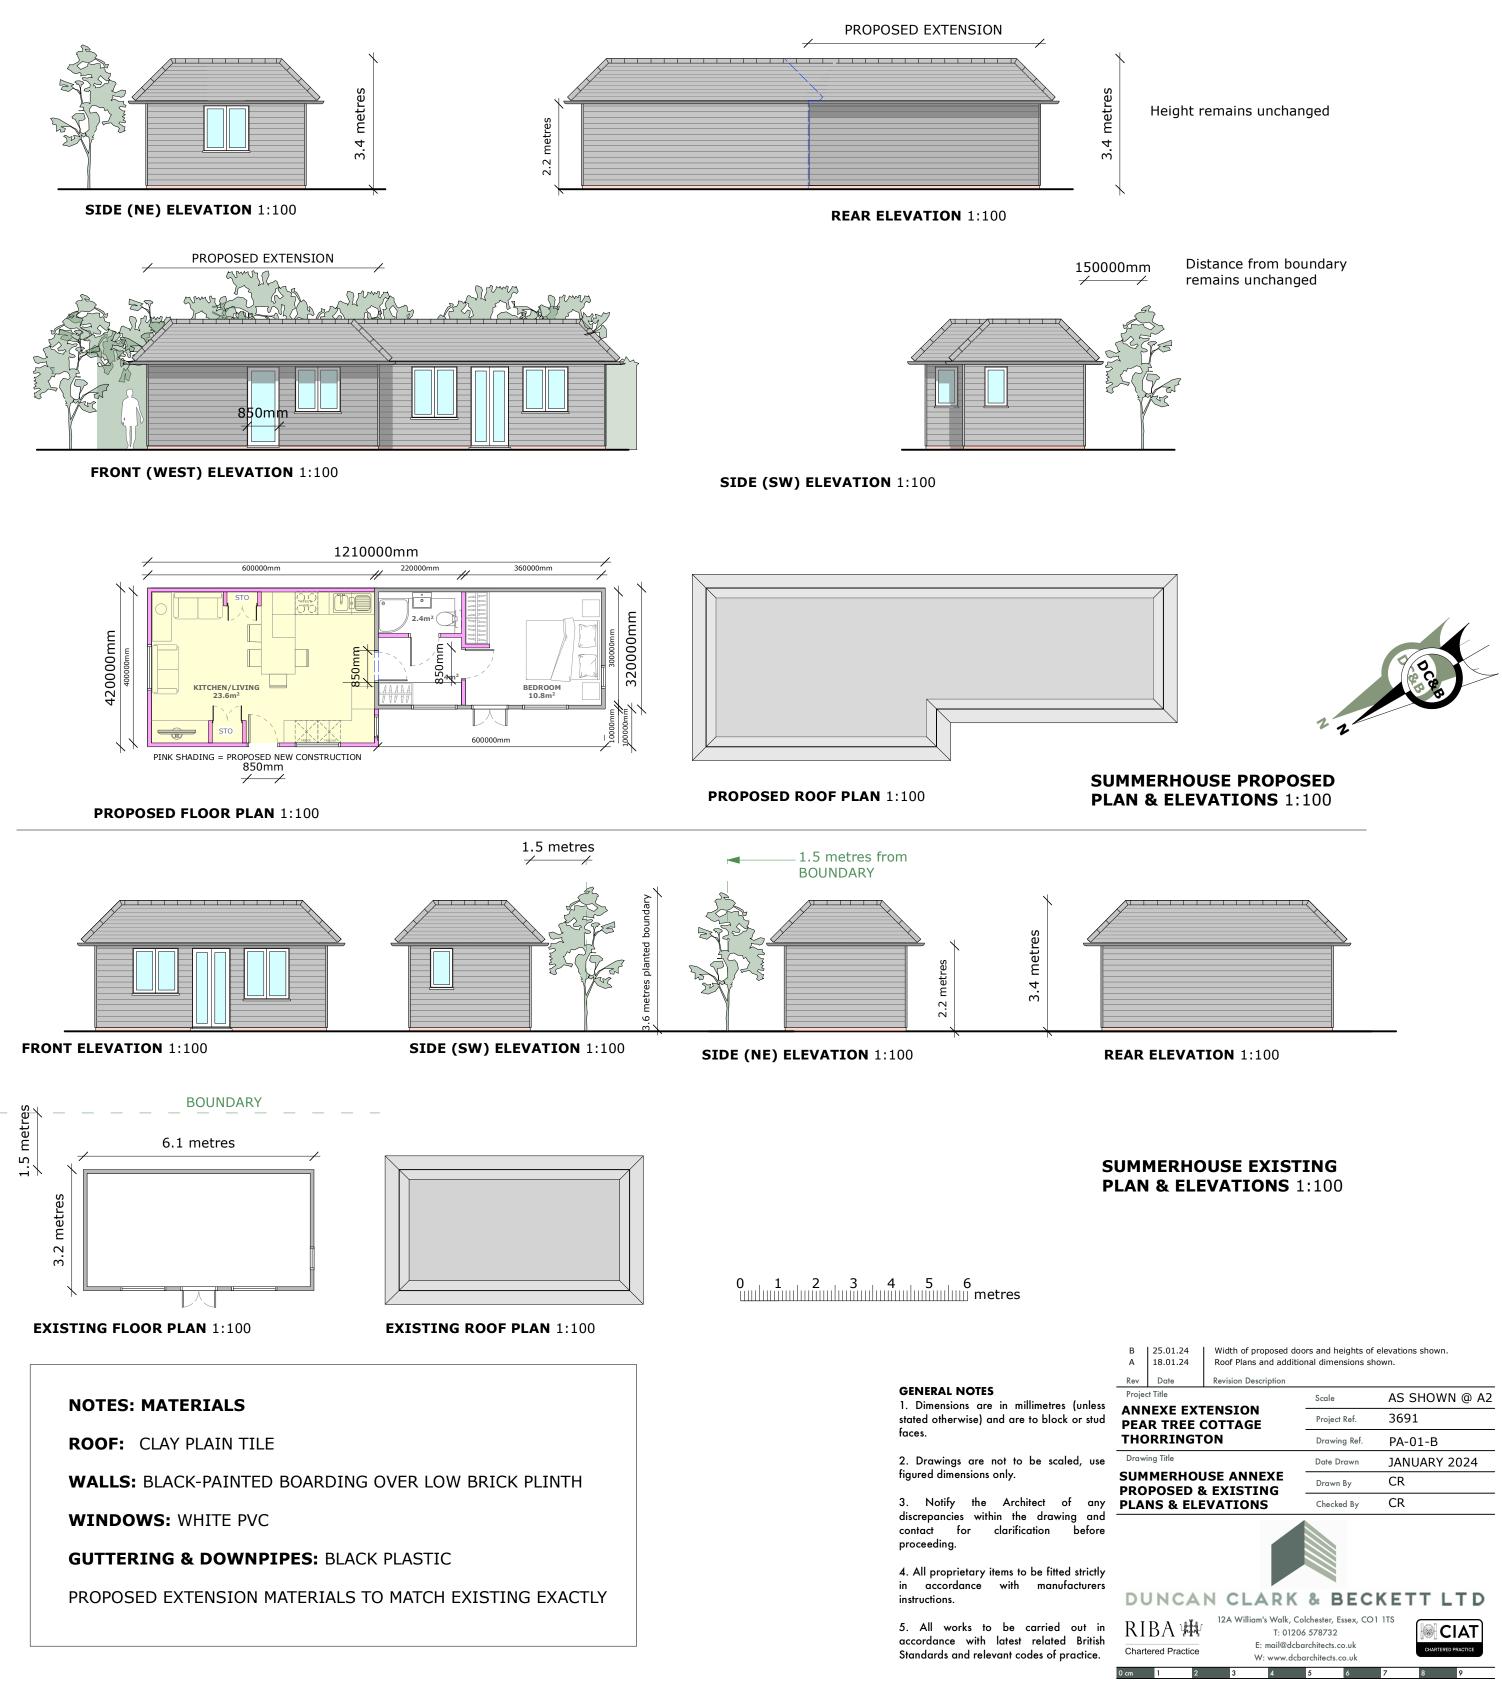

PLANNING APPLICATION ISSU

COPYRIGHT: This drawing and any design hereon is the copyright of Duncan Clark & Beckett Ltd and may not be reproduced without their written consent.

Е