



- NOTES**
- All dimensions are to be checked on site.
 - Any changes to be reported to the Main Architectural Office as soon as possible.
 - It is strongly advised to consult with the relevant authorities, such as the local planning authority, before any work commences.
 - It is strongly advised to consult with the relevant authorities, such as the local planning authority, before any work commences.
 - The client is advised to consult with the relevant authorities, such as the local planning authority, before any work commences.


SCALE: 1:50 @ A1
 0 0.5m 1.0m 1.5m 2.0m 2.5m

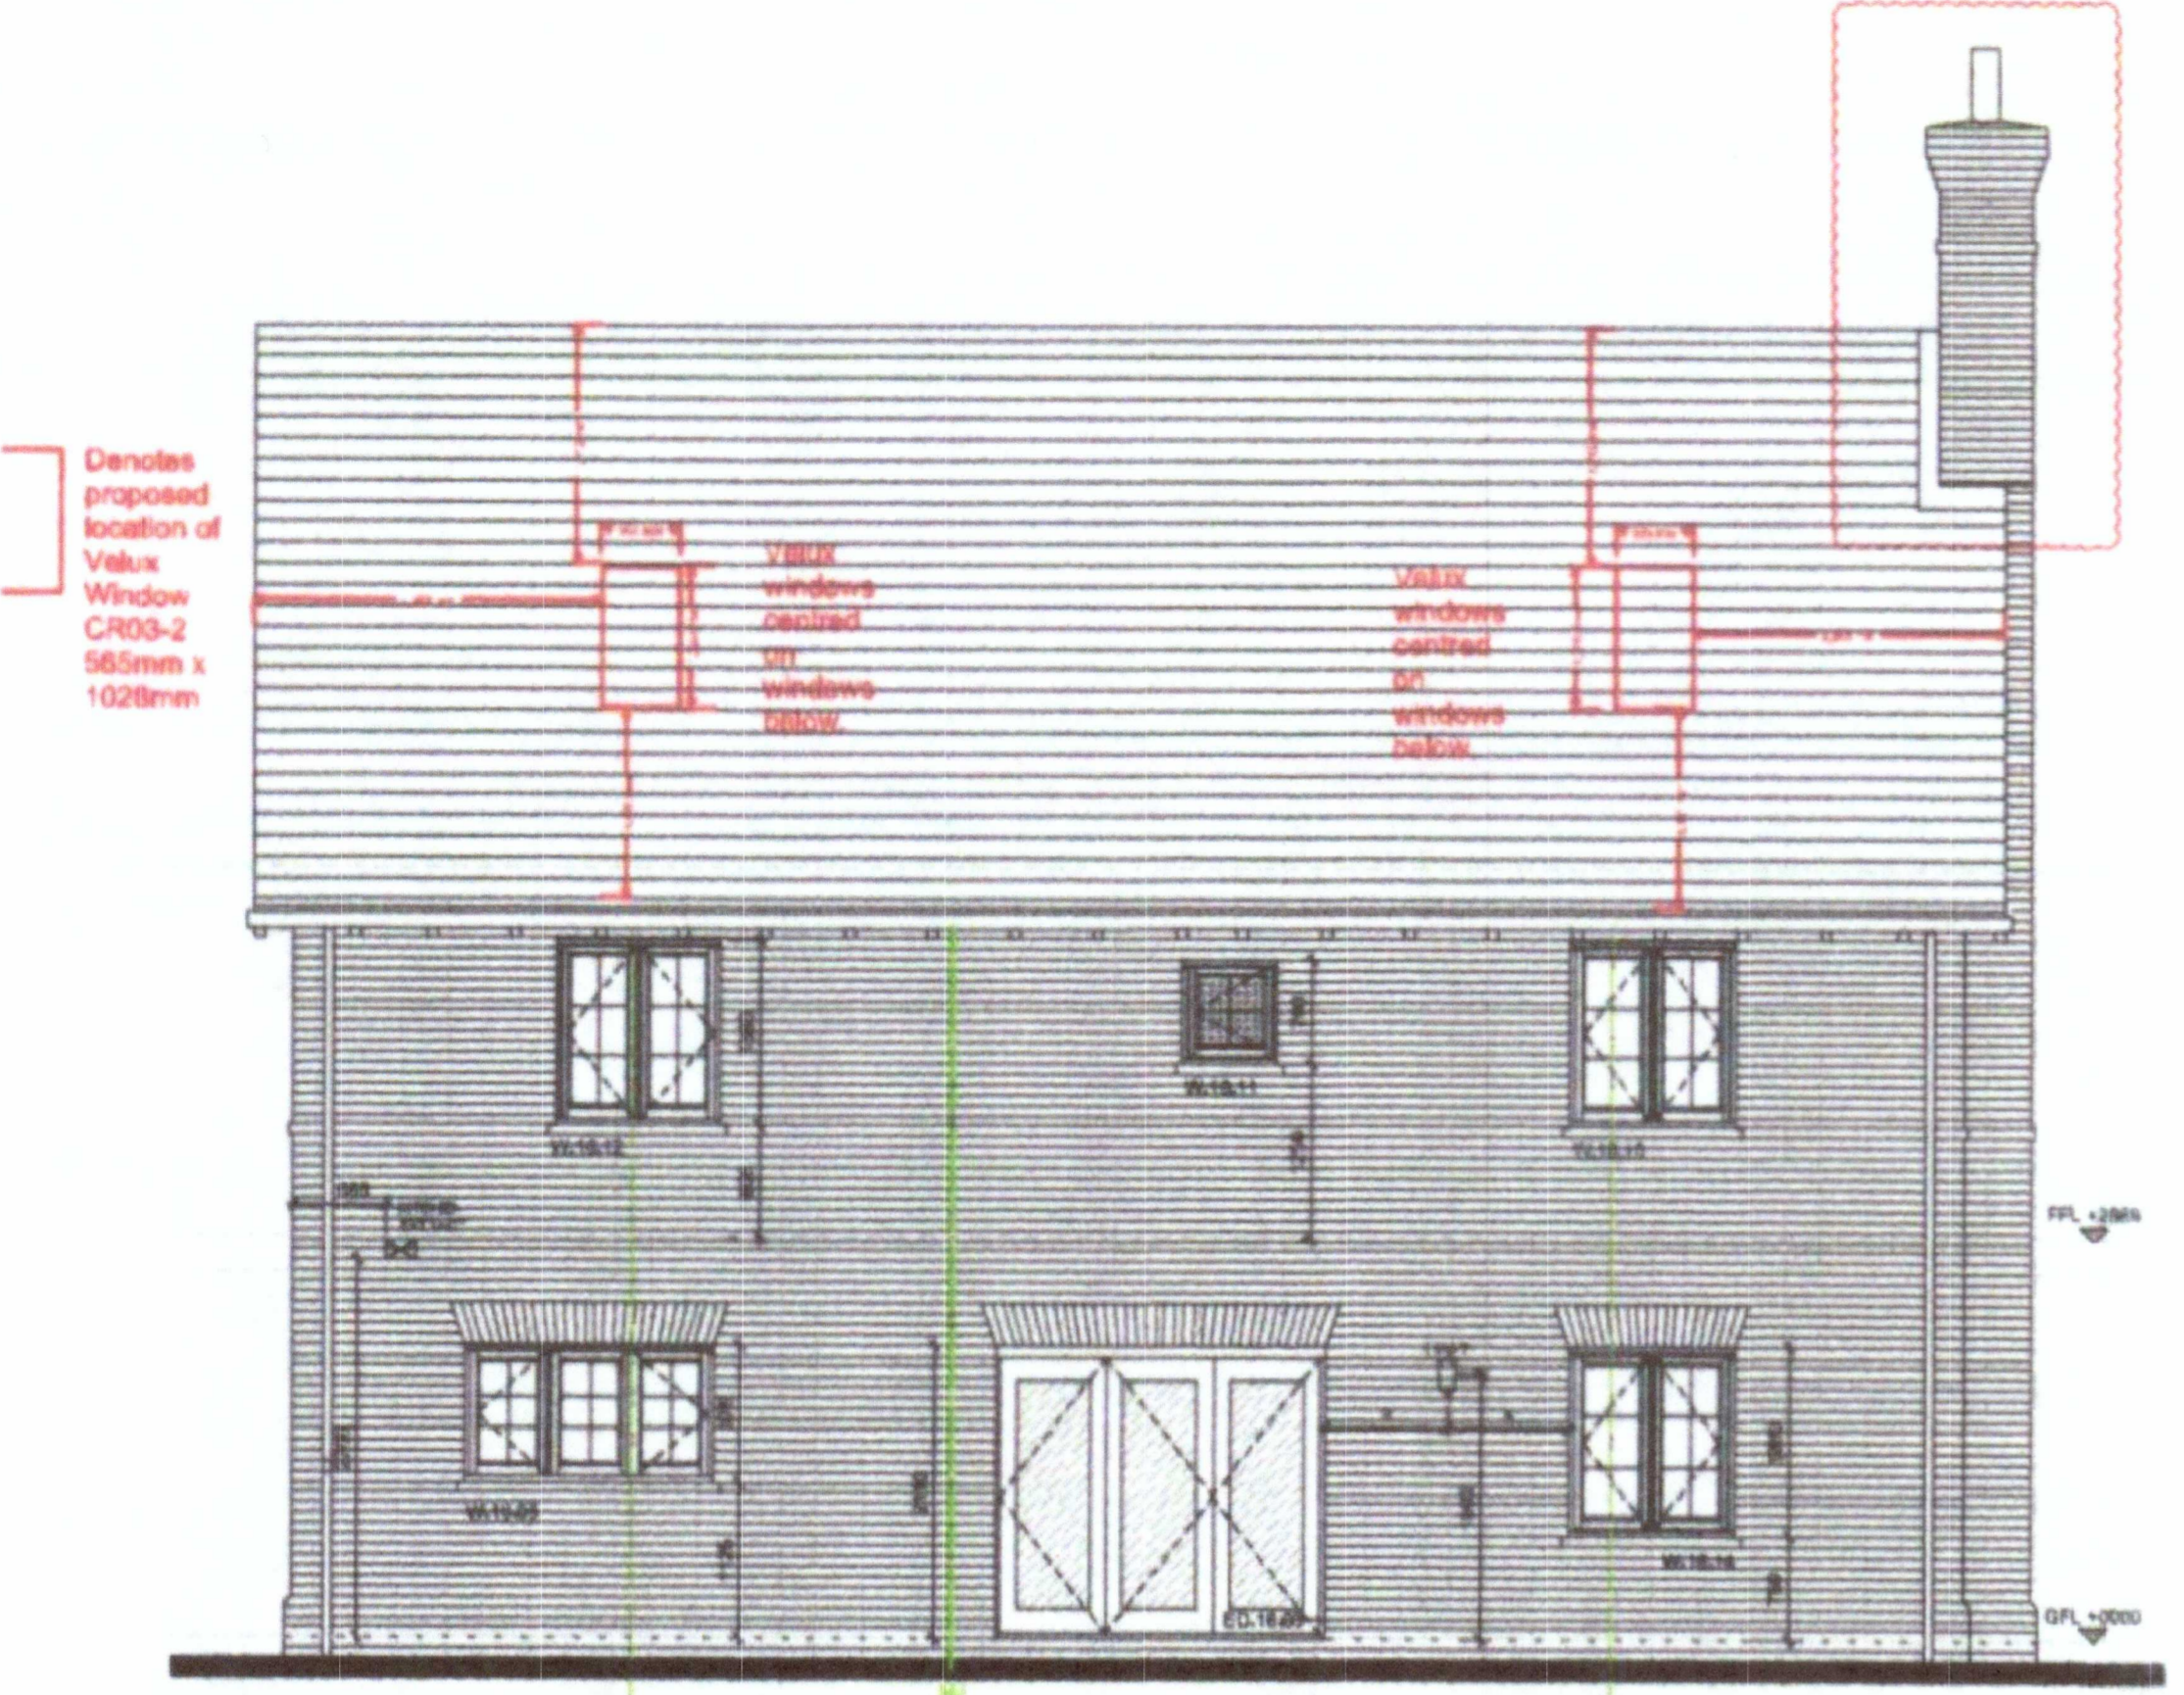


01 ELEVATION A
 Scale 1:50 @ A1

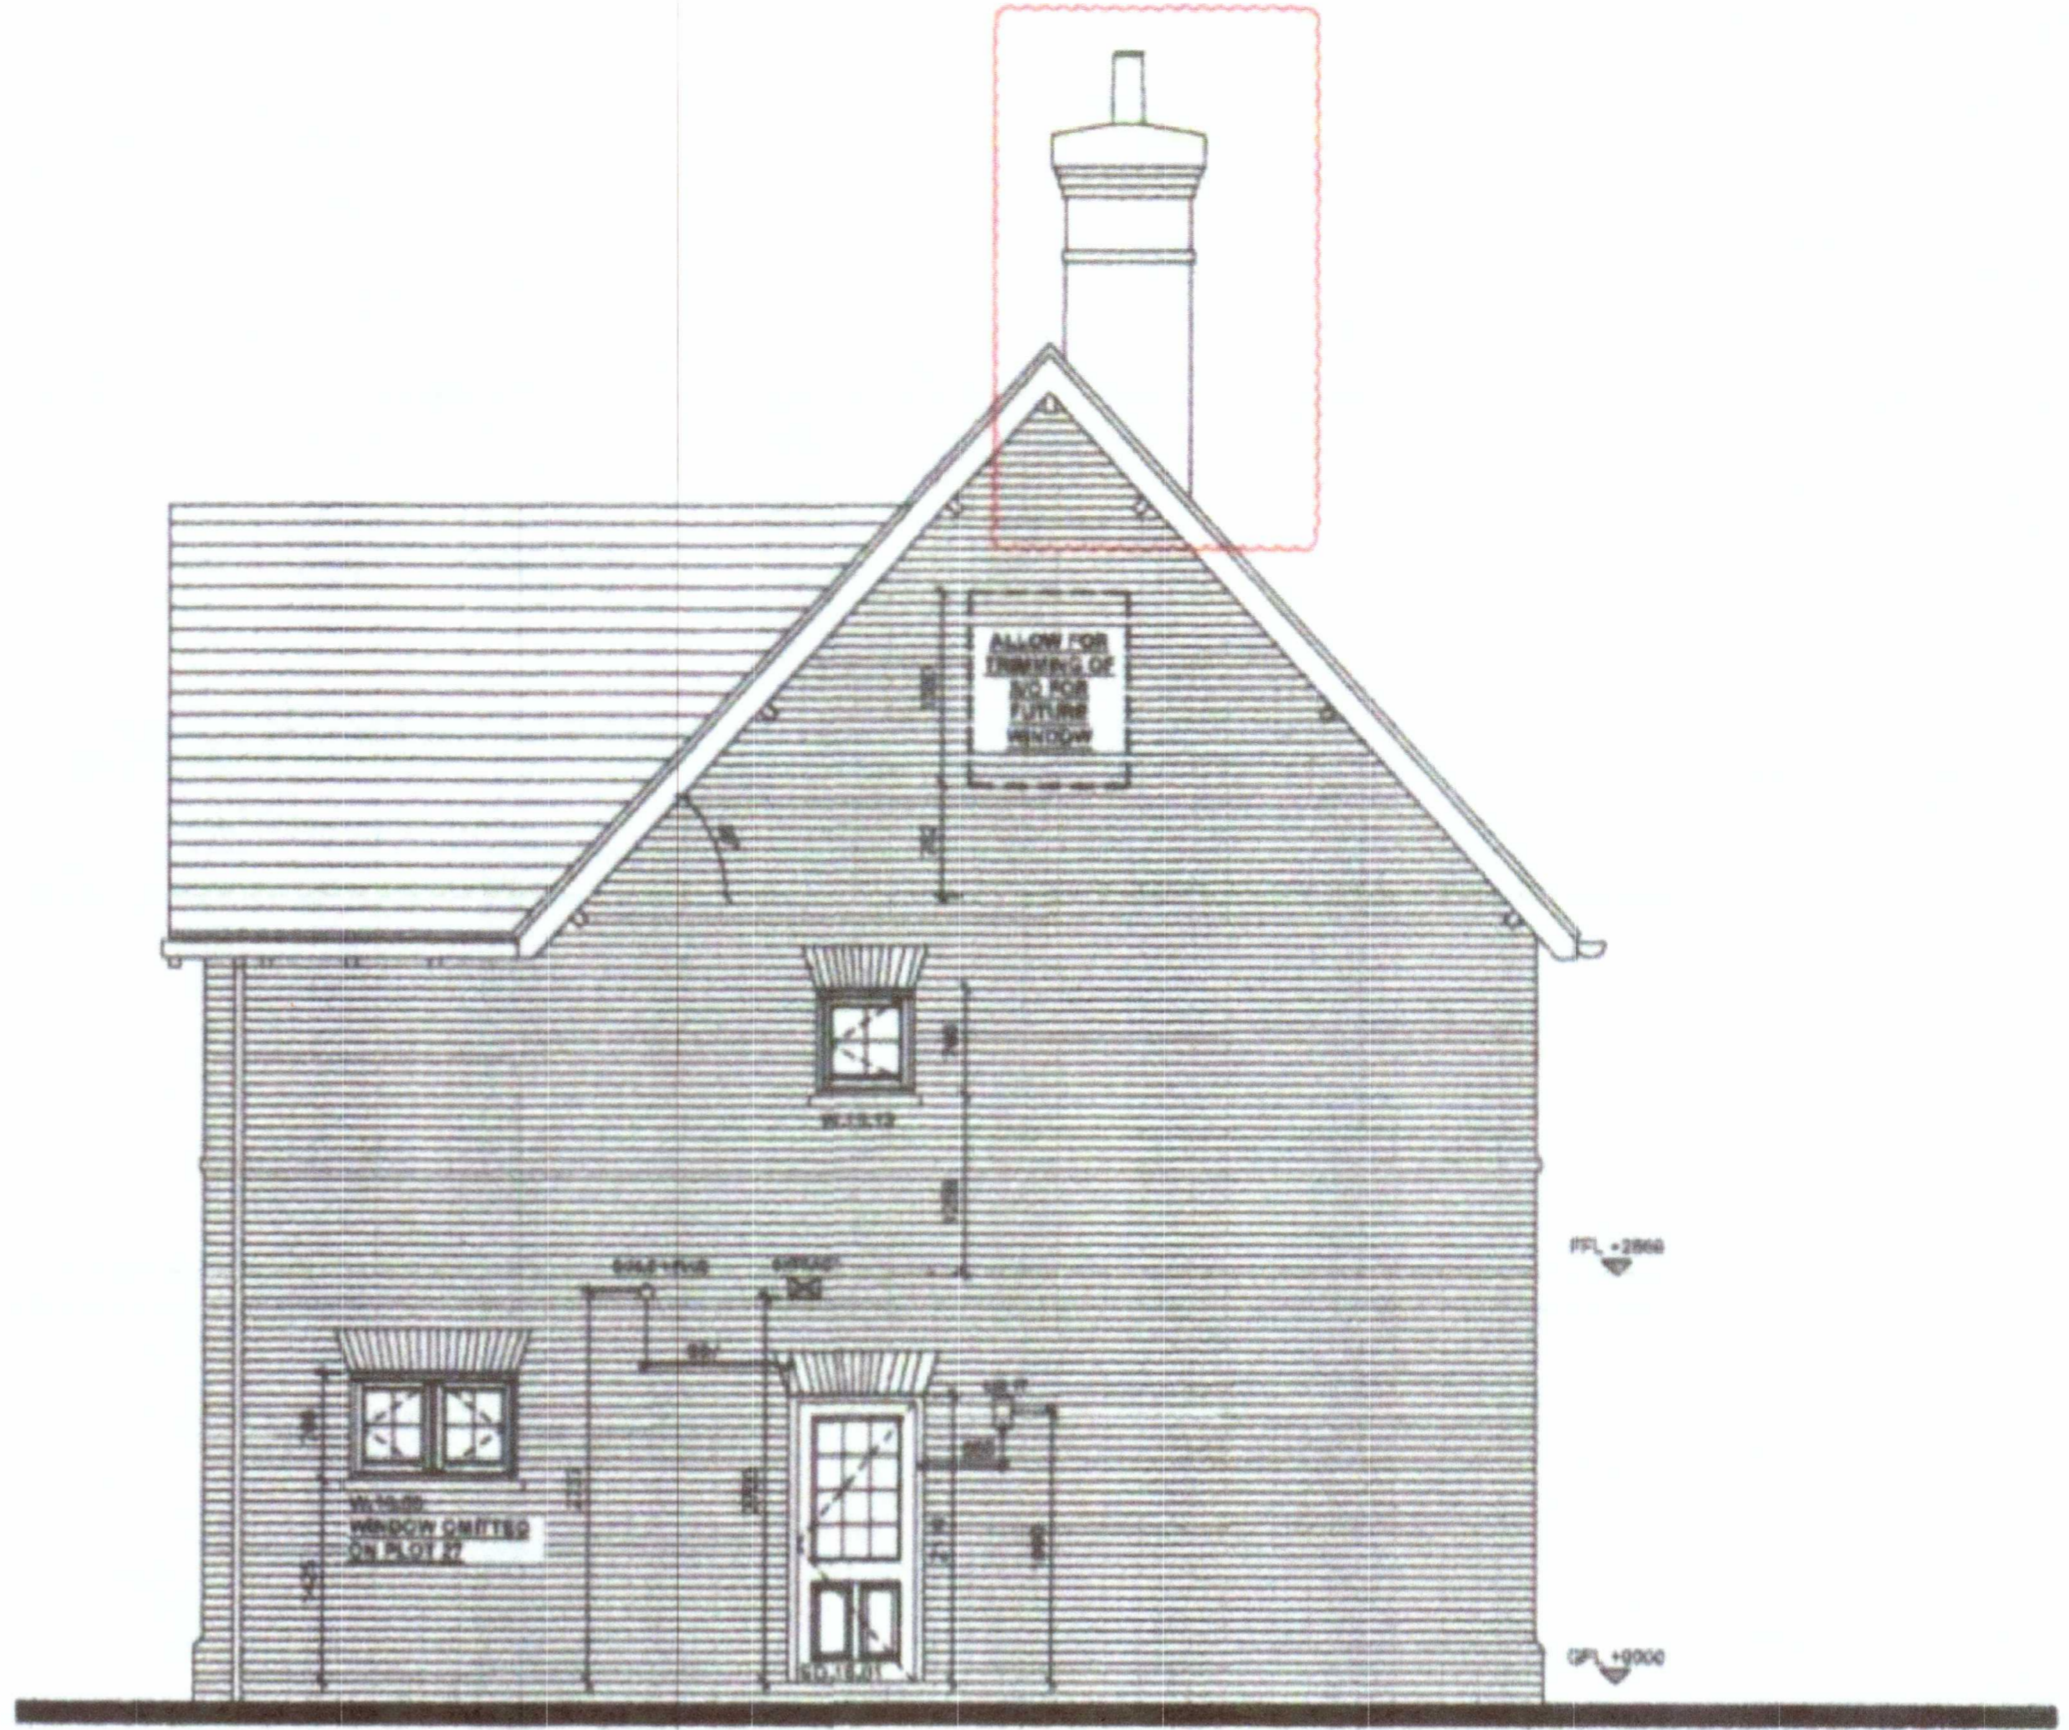

02 ELEVATION B
 Scale 1:50 @ A1

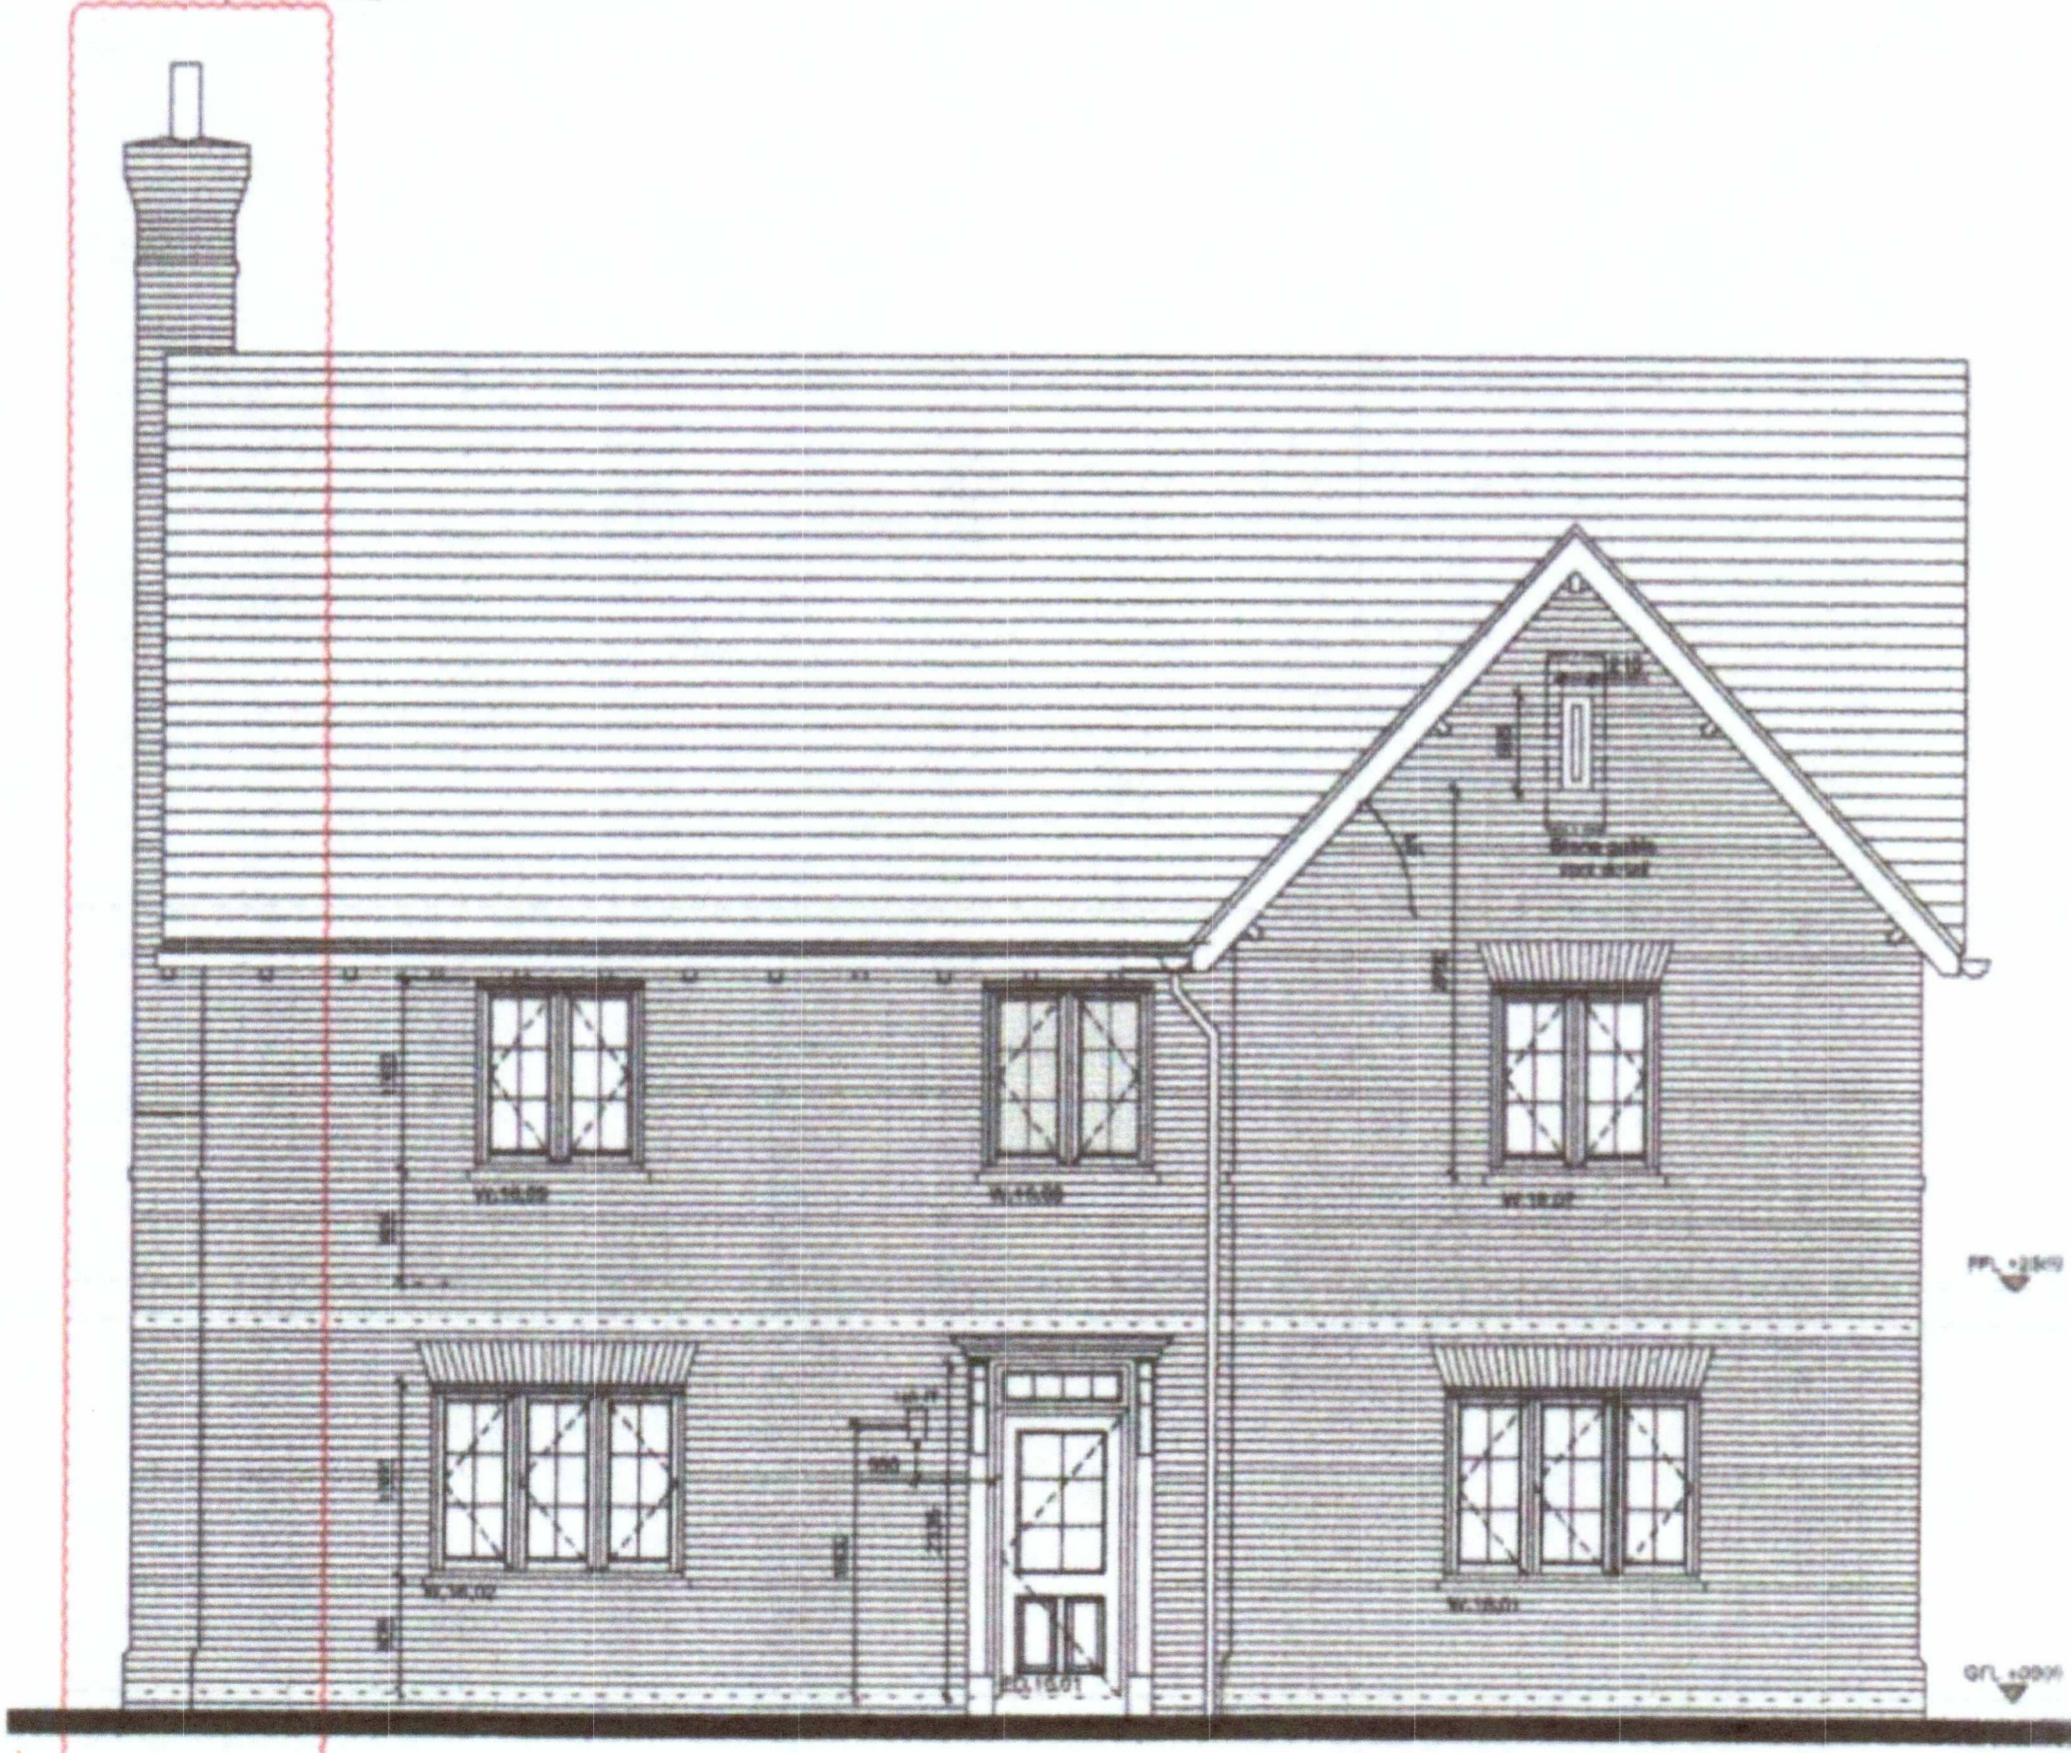

03 ELEVATION C
 Scale 1:50 @ A1

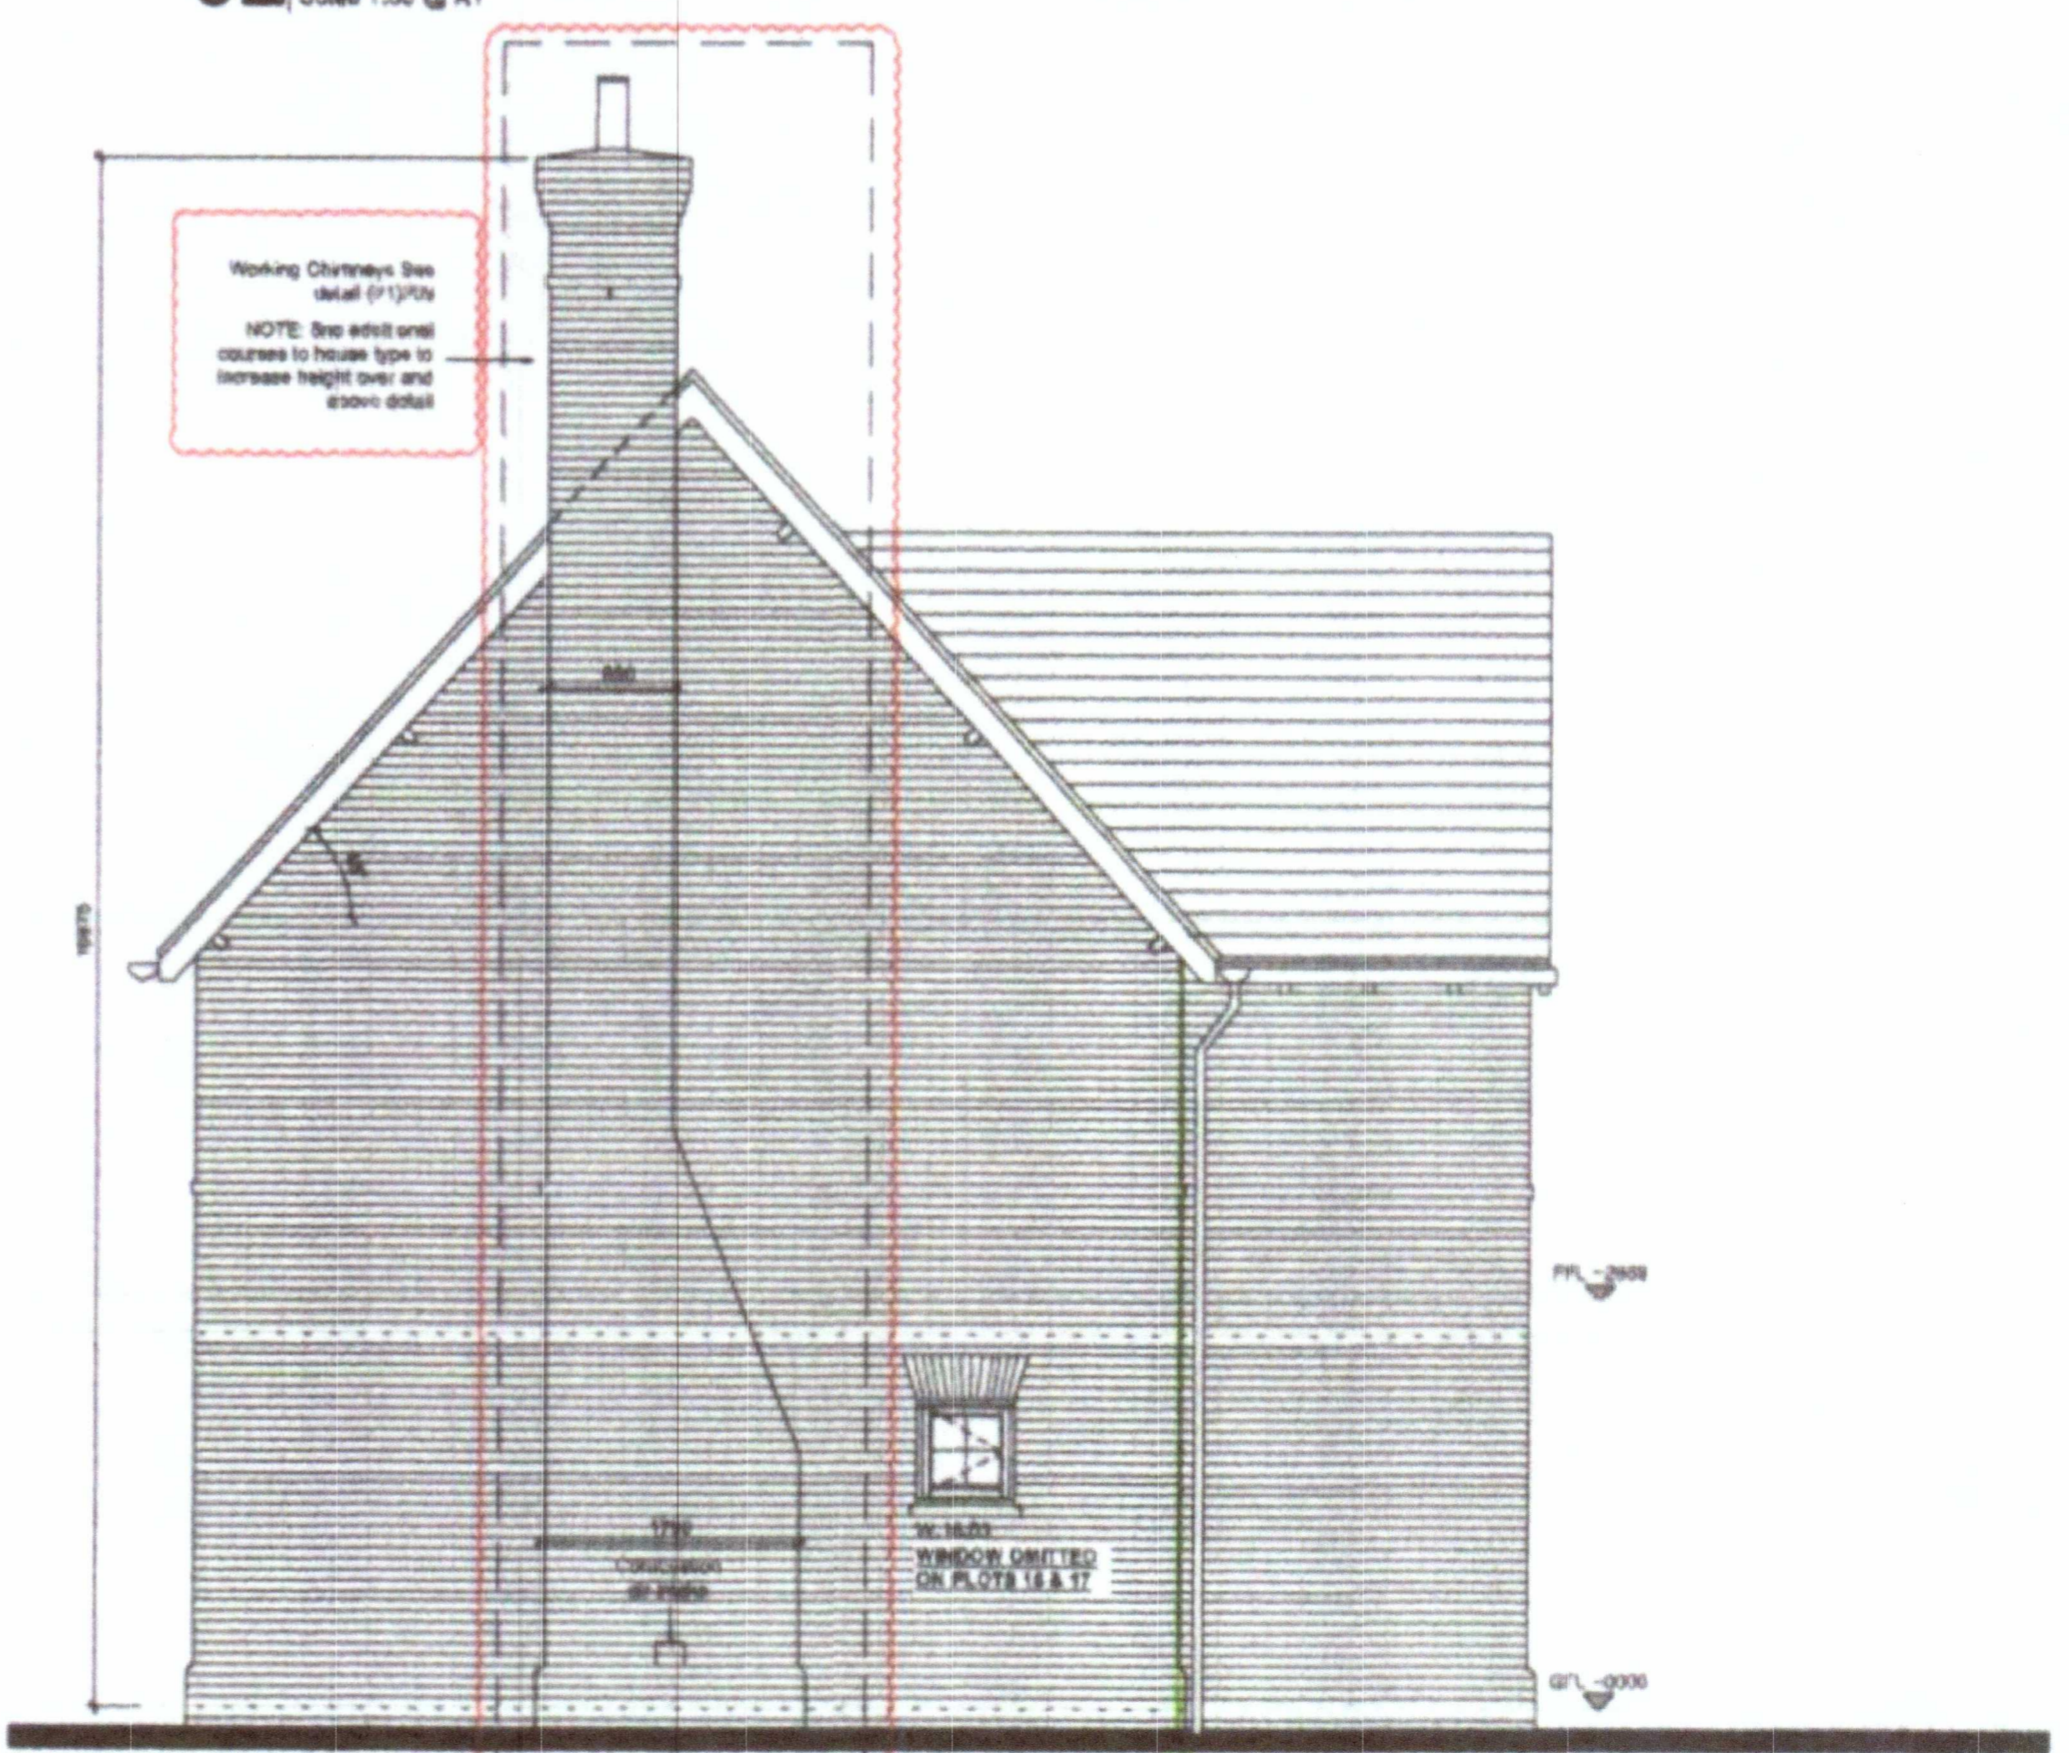

04 ELEVATION D
 Scale 1:50 @ A1