


RIGHT SIDE ELEVATION




LEFT SIDE ELEVATION

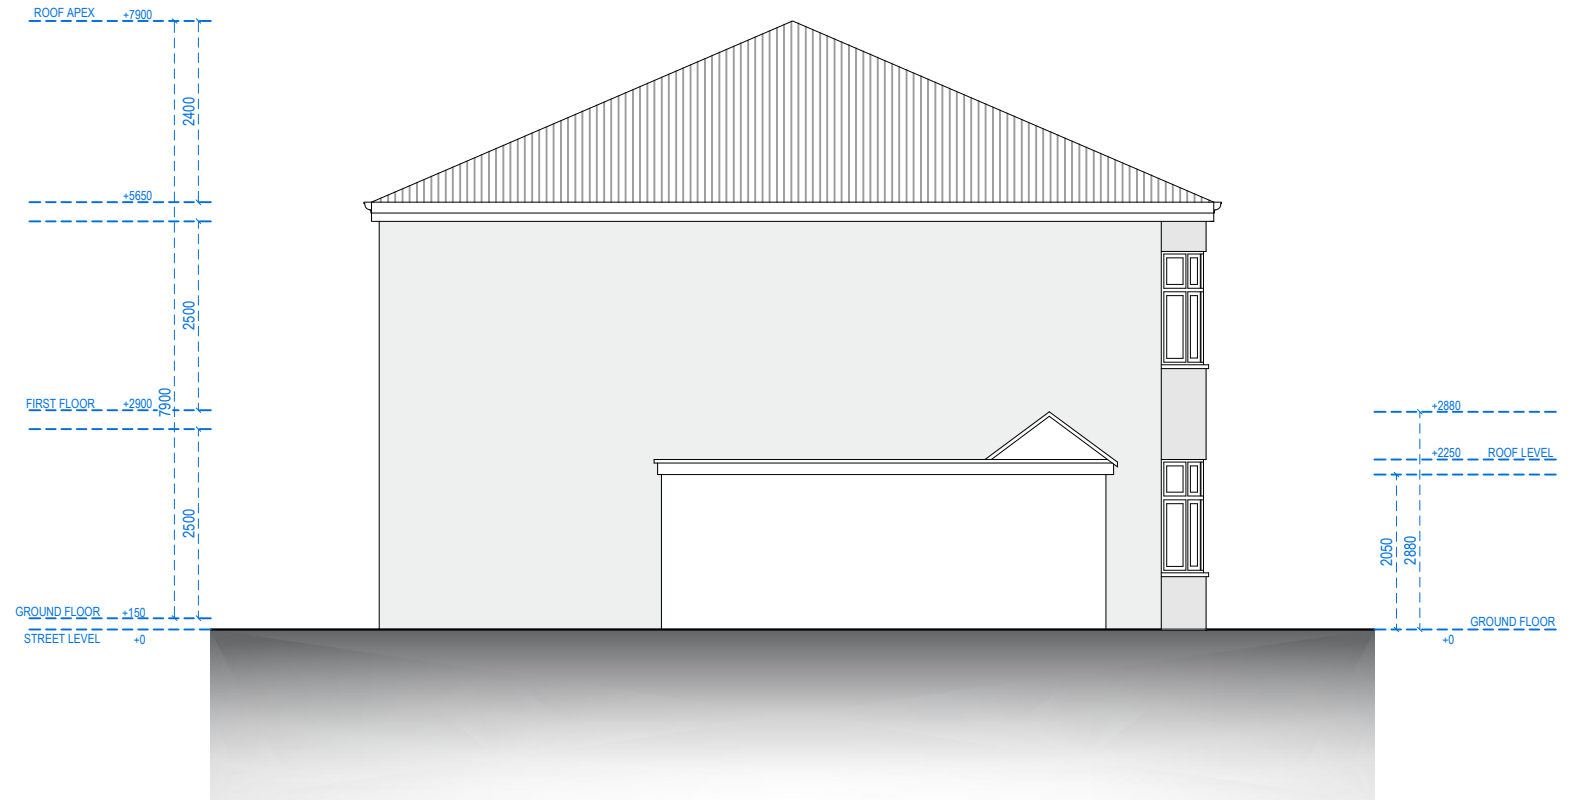

Address - Unit 4, Grosvenor Way, London E5 9ND
 Phone - 020 3781 8008
 E-mail - office@redwoodsprojects.co.uk
 Web - www.redwoodsprojects.co.uk

Any errors on Dimensions to be reported to the Architect prior to commencement of Works.
 Dimensions and areas are based on survey information.
 This drawing is copyright © Redwoods Projects.
 All dimensions to be checked on site Prior work.

REFERENCE: 22 WARWICK CRESCENT, CLACTON-ON-SEA CO15 3DG, UK	
TITLE: EXISTING DRAWINGS ELEVATIONS	
PROJECT No 2140	DATE: 26-01-2024
SHEET No E 04	

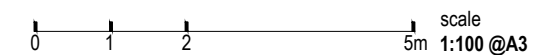

NOTES:	
DRAWN BY MA	EDITED BY